


PLOTTED BY: fkonopka

PLOTTED FROM: I:\users\bkruse\p\d\09864\09864tpn.dgn

09864.TPN.DGN

PLOT SUBMITTED: 09-OCT-1998 11:56

MATCH LINE STA. 277+00
SEE SHEET 102

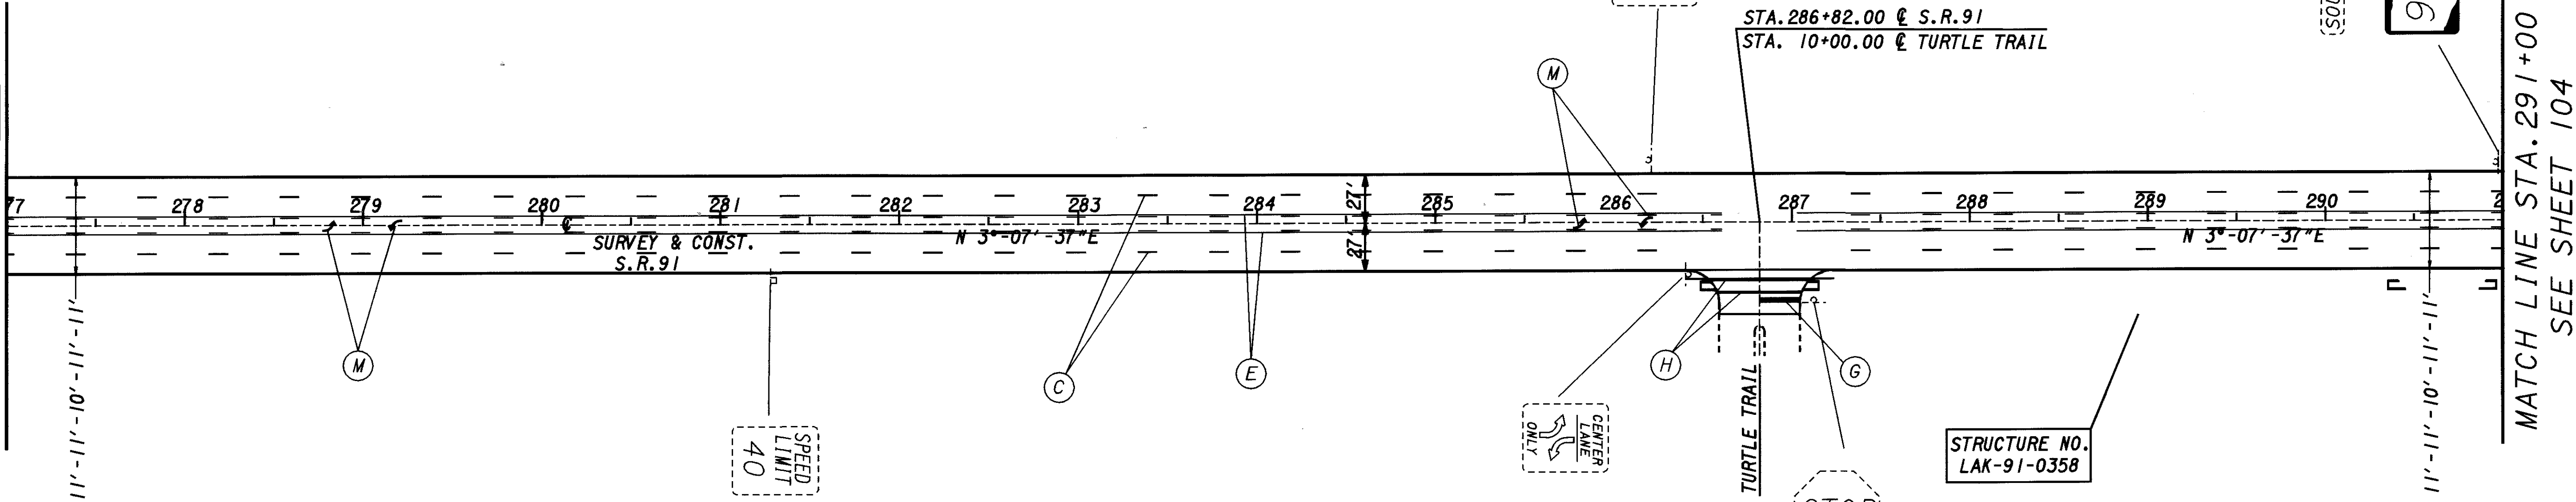

MATCH LINE STA. 291+00
SEE SHEET 104

NOTE:
EXISTING SIGNS SHOWN FOR
INFORMATION ONLY

CROSS REFERENCES	SHEET
PAVT. MARKING LEGEND	90
SIGN LEGEND	90
PLAN & PROFILE SHEET	43-45
CROSS SECTIONS	73-75
PAVT. MARKING QUANT.	87-89

CUYAHOGA COUNTY
LAKE COUNTY
CUY/LAK-91-15.42/0.00

TRAFFIC CONTROL PLAN SHEET
S.R. 91
STA. 277+00 TO STA. 291+00

103
104

CHECKED DRL

CALCULATED BJK

SCALE IN FEET