


PLOTTED BY: fkonopka
 PLOTTED FROM: i:\users\bkruse\p109864\09864tpo.dgn
 09864TPO.DGN
 PLOT SUBMITTED: 09-OCT-1998 11:57

MATCH LINE STA. 291+00
 SEE SHEET 103

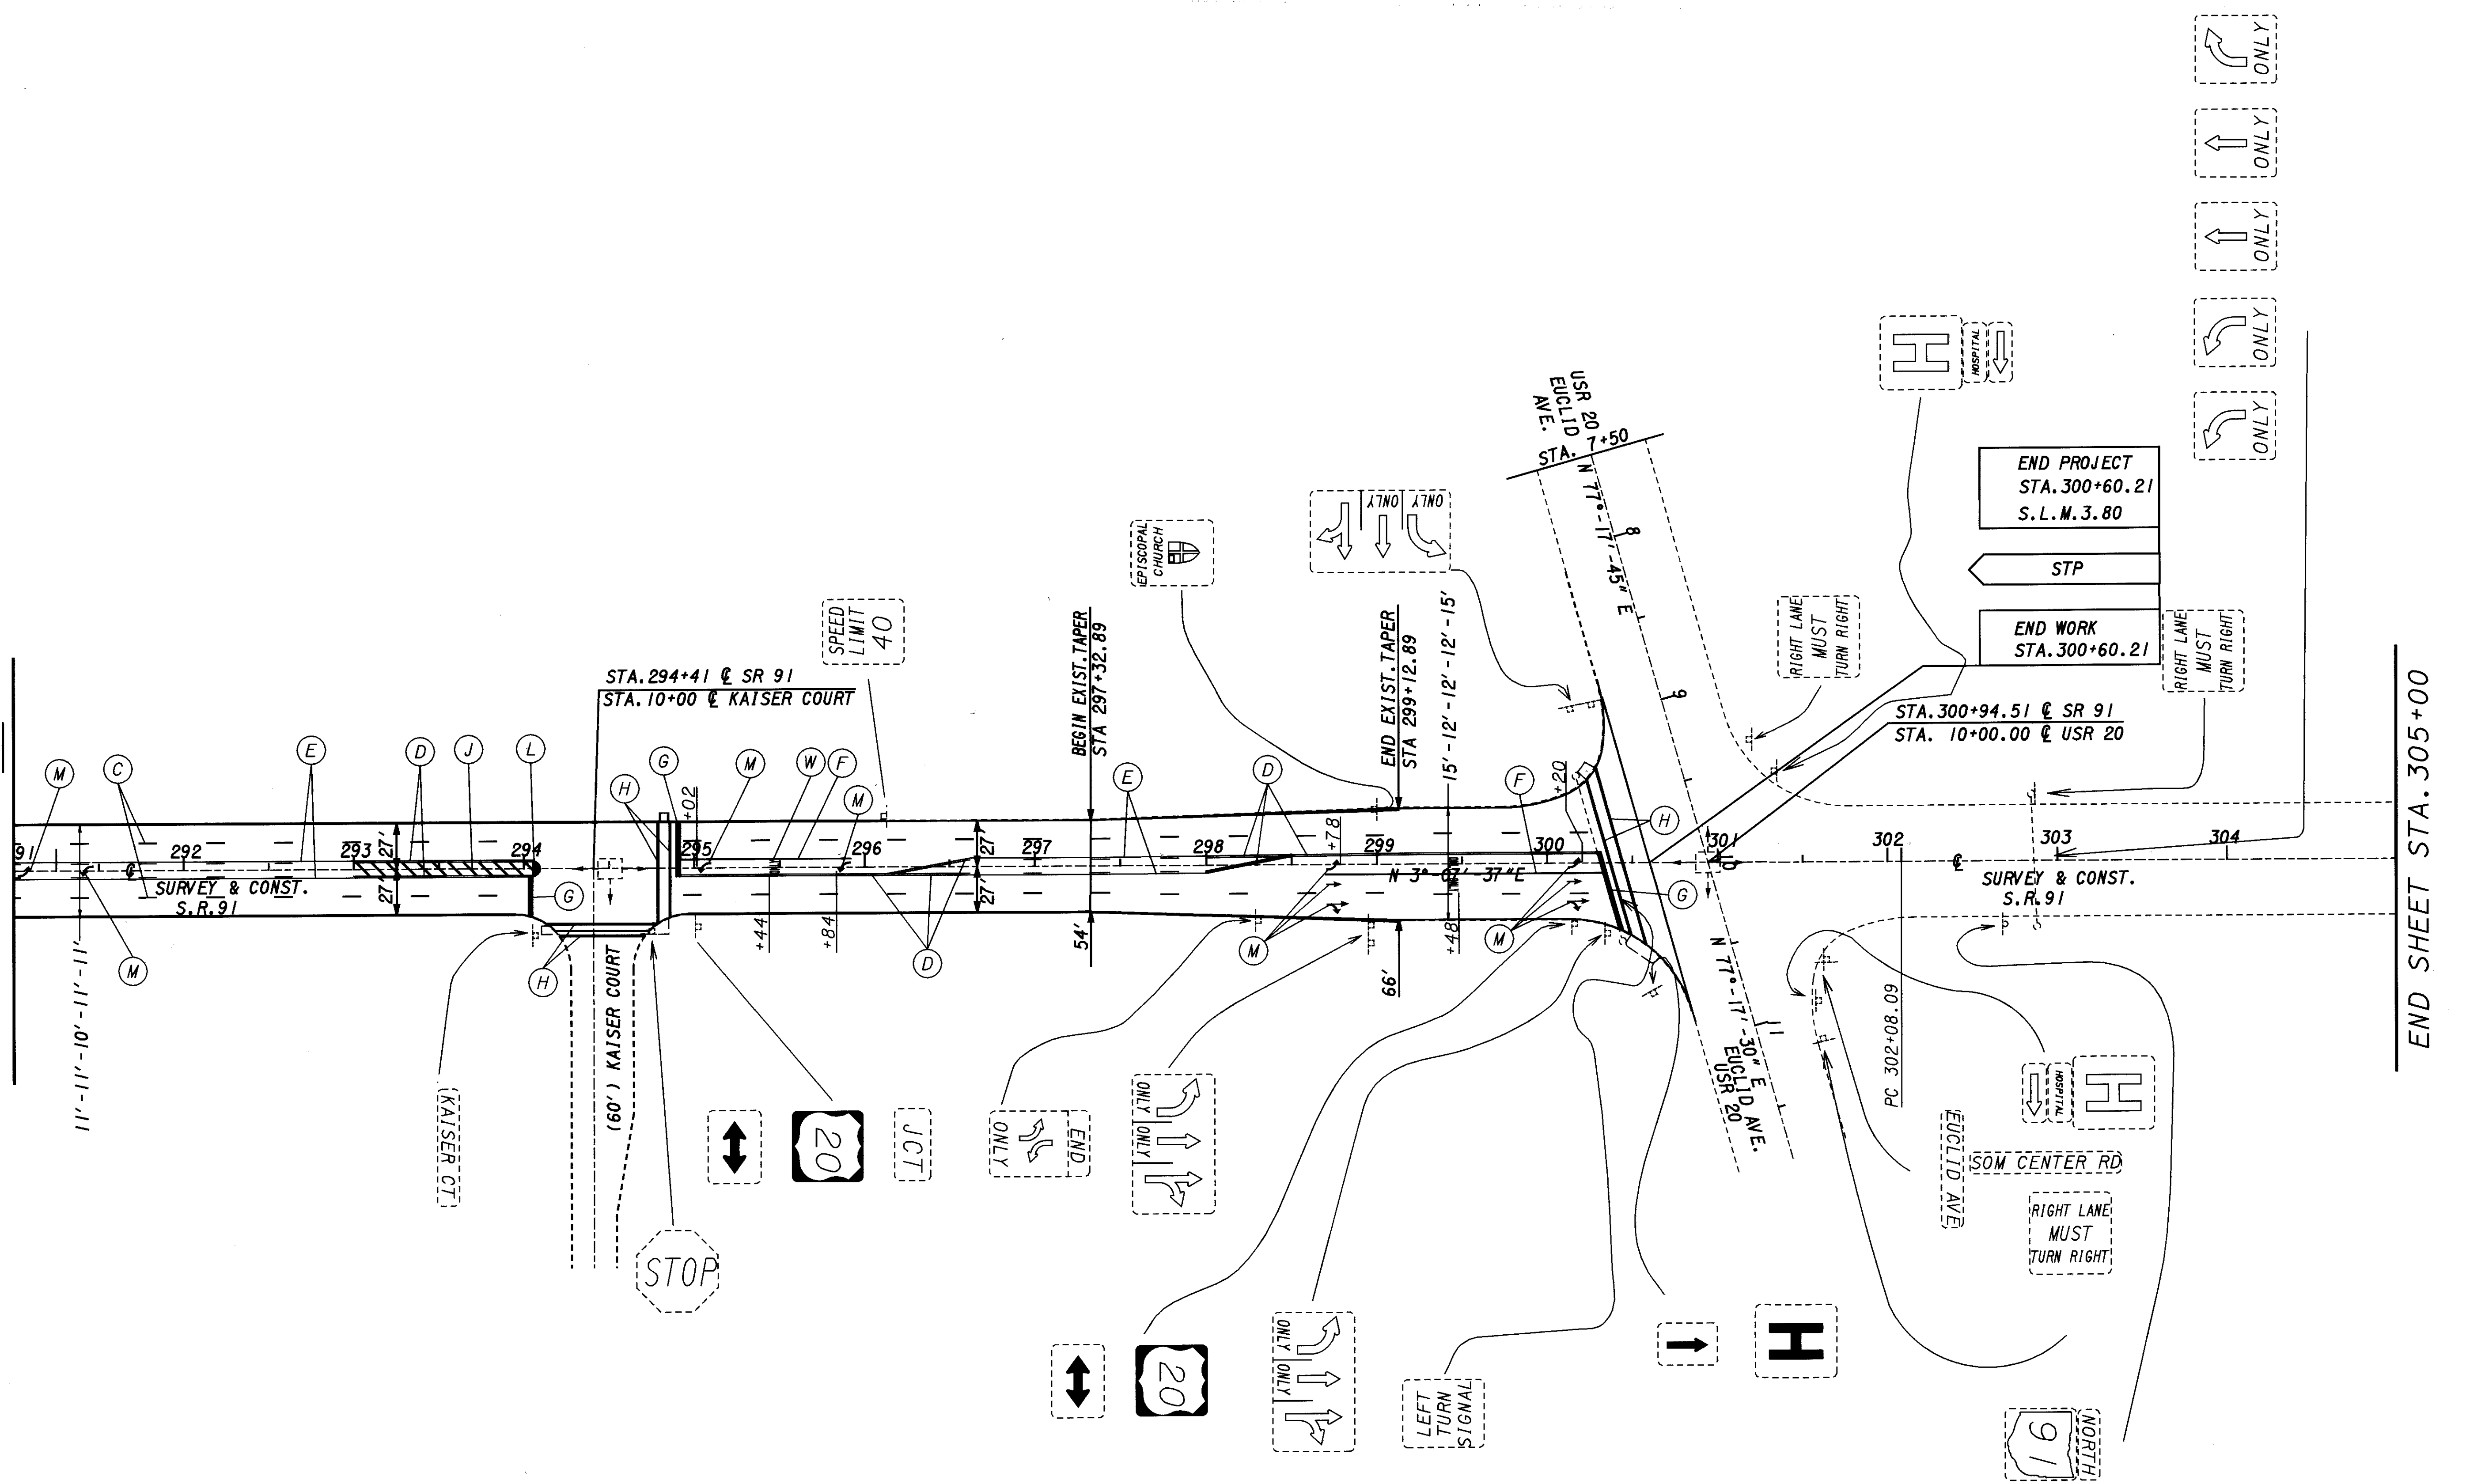

NOTE:
 EXISTING SIGNS SHOWN FOR
 INFORMATION ONLY

CROSS REFERENCES	SHEET
PAVT. MARKING LEGEND	90
SIGN LEGEND	90
PLAN & PROFILE SHEET	45-46
CROSS SECTIONS	75-76
PAVT. MARKING QUANT.	87-89

TRAFFIC CONTROL PLAN SHEET
 S.R. 91
 STA. 291+00 TO STA. 305+00

CUYAHOGA COUNTY
 LAKE COUNTY
 CUY/LAK-91-15.42/0.00

104
 104

SCALE IN FEET
 0 50 100

CALCULATED BJK
 CHECKED DRL