


SEEDING & PROTECTING	
WIDTH AREA	
LIN. FT. SQ. YDS.	

FED. RD. DIVISION	STATE	PROJECT	FISCAL YEAR
2	OHIO	U-662(B)	

19  
59

LAKE COUNTY  
LAK-91-2.72

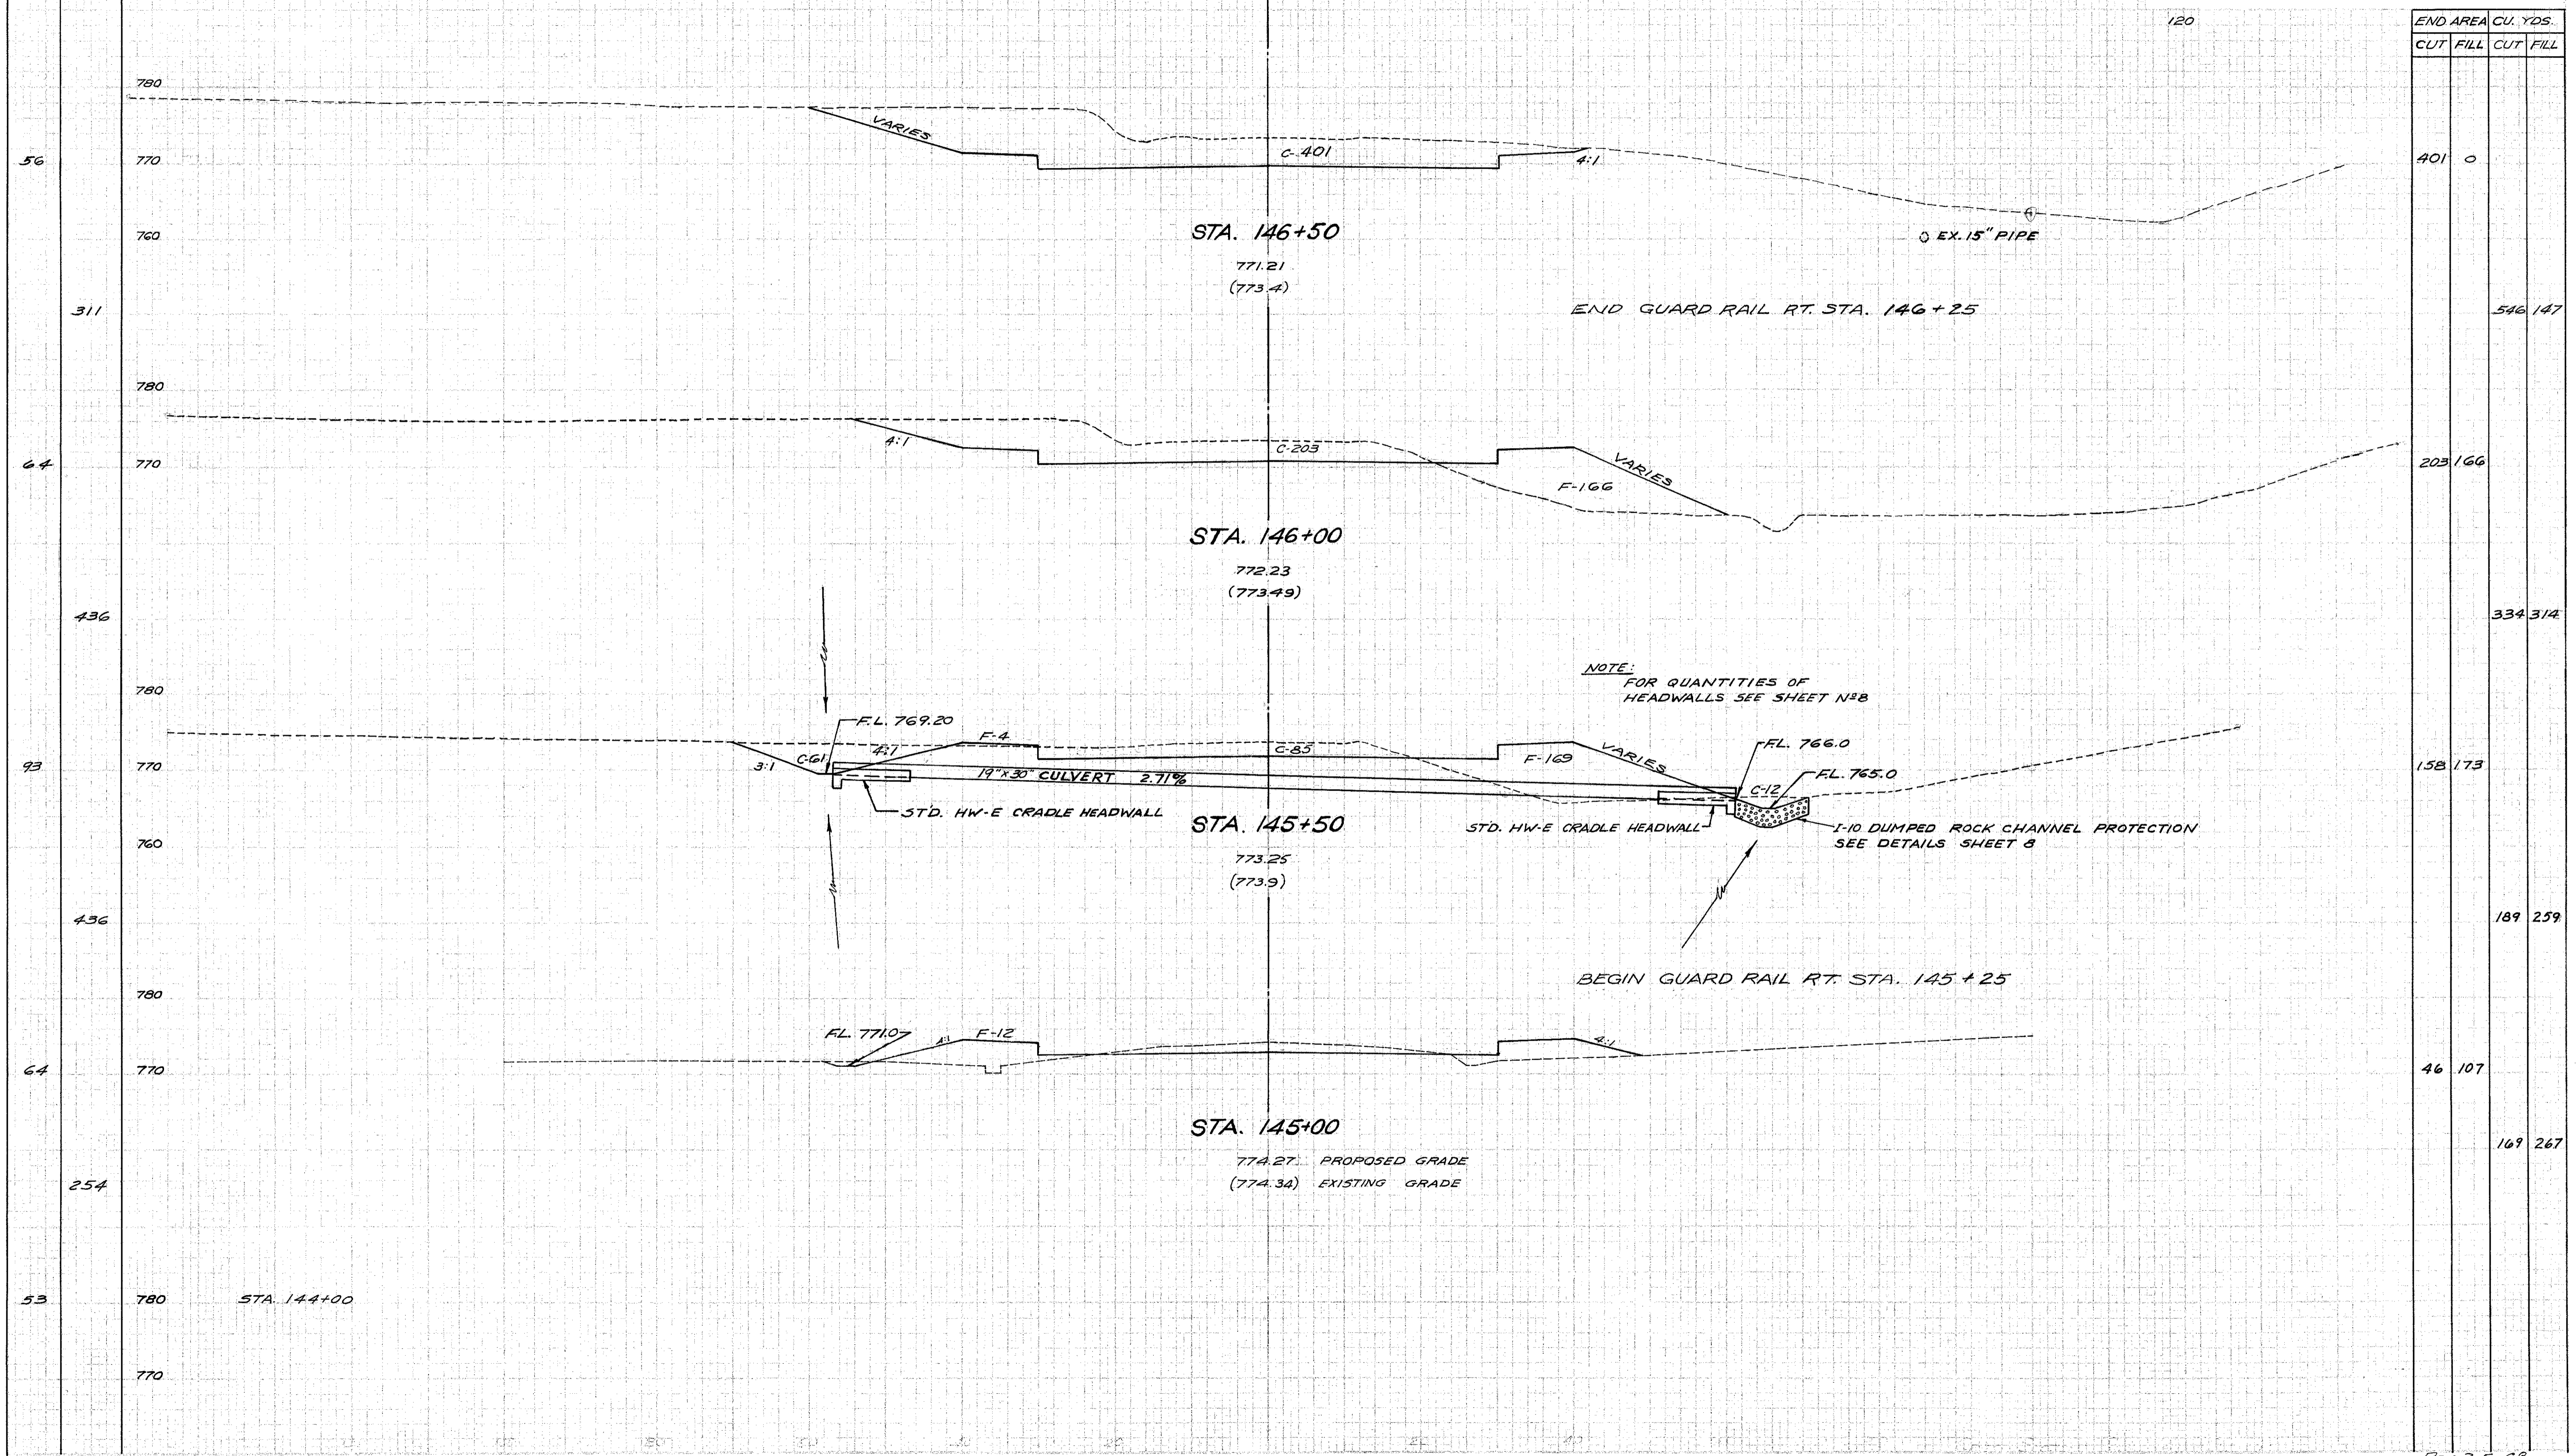

END AREA		CU. YDS.	
CUT	FILL	CUT	FILL
401	0		
203	166		
158	173		
46	107		
		169	267
		189	259
		334	314
		546	147

Cross Sections STA. 145+00 To STA. 146+50

Rev. 3-5-68