


SEEDING & PROTECTING
WIDTH AREA
LIN. FT. SQ. YDS.

FED. RD. DIVISION	STATE	PROJECT	FISCAL YEAR
2	OHIO	L-662(B)	

25
59

LAKE COUNTY
LAK-91-2.72

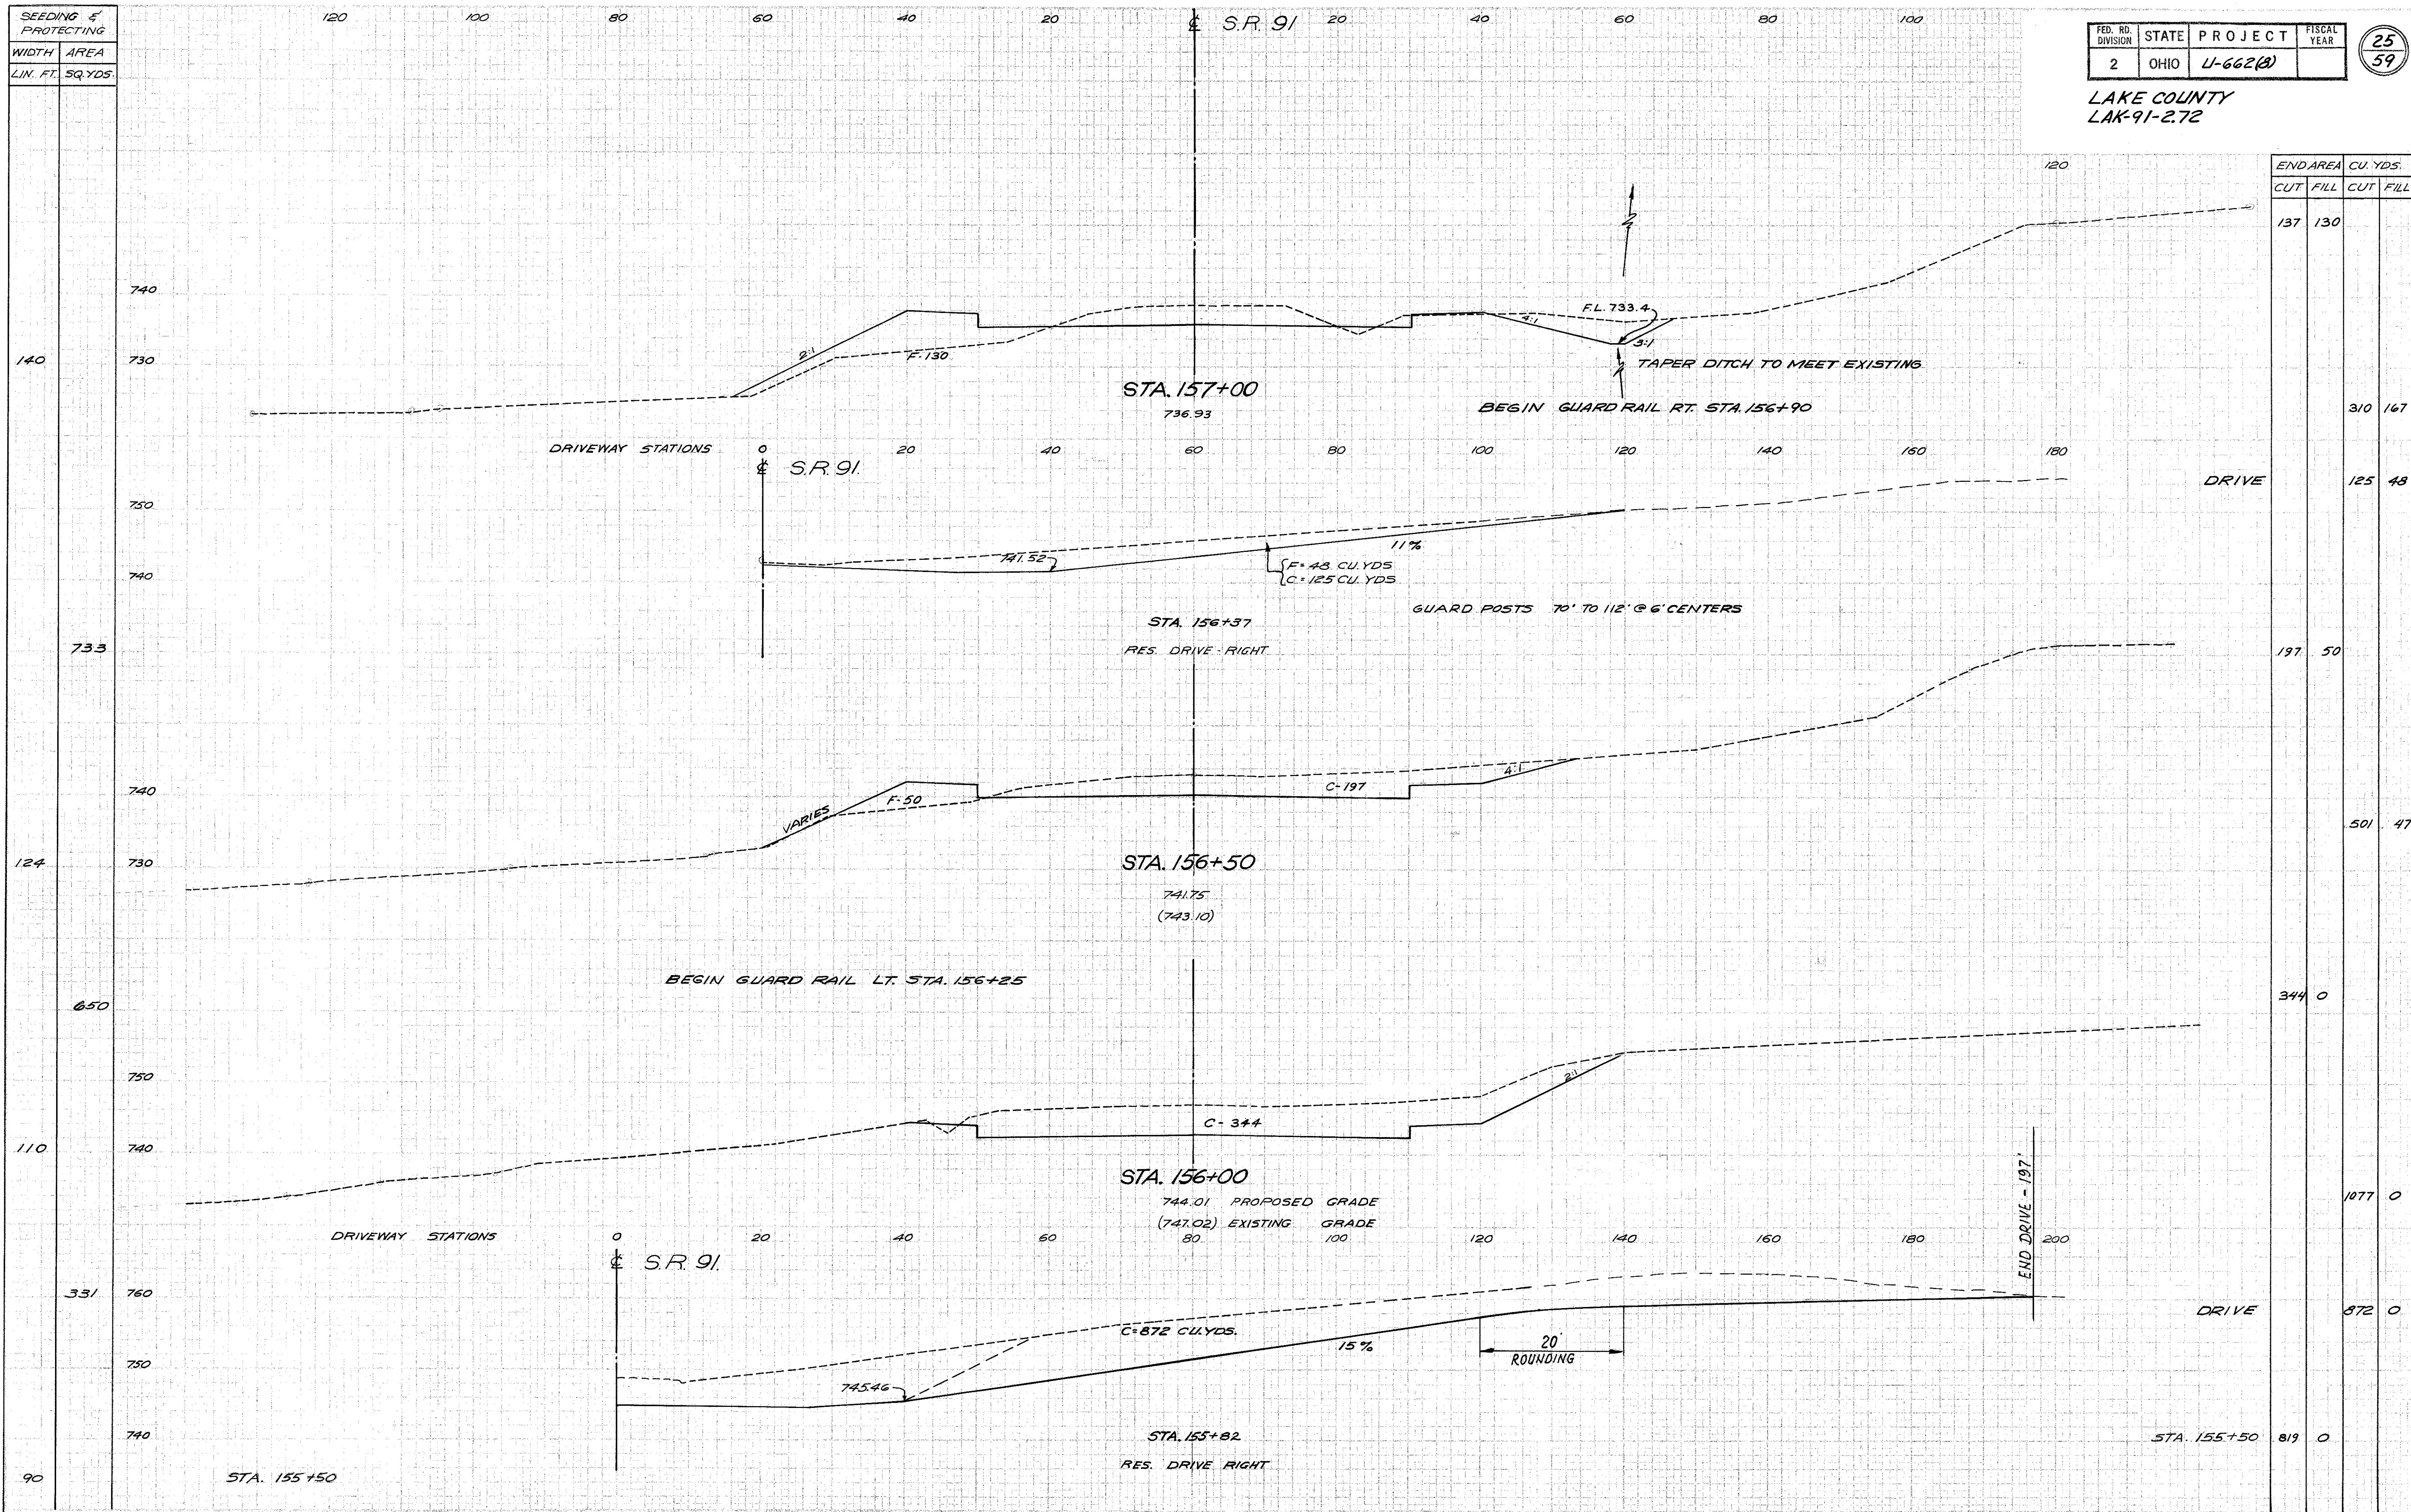

END AREA	CU. YDS.	
	CUT	FILL
137	130	
		310 167
		125 48
197	50	
		501 47
344	0	
		1077 0
		872 0
819	0	

Cross Sections STA. 156+00 To STA. 157+00