


SEEDING & PROTECTING
WIDTH AREA
LIN. FT. SQ. YDS.

120 100 80 60 40 20 0 S.R. 91 20 40 60 80 100

FED. RD. DIVISION	STATE	PROJECT	FISCAL YEAR
2	OHIO	L-662(B)	

26  
59

LAKE COUNTY  
LAK-91-2.72

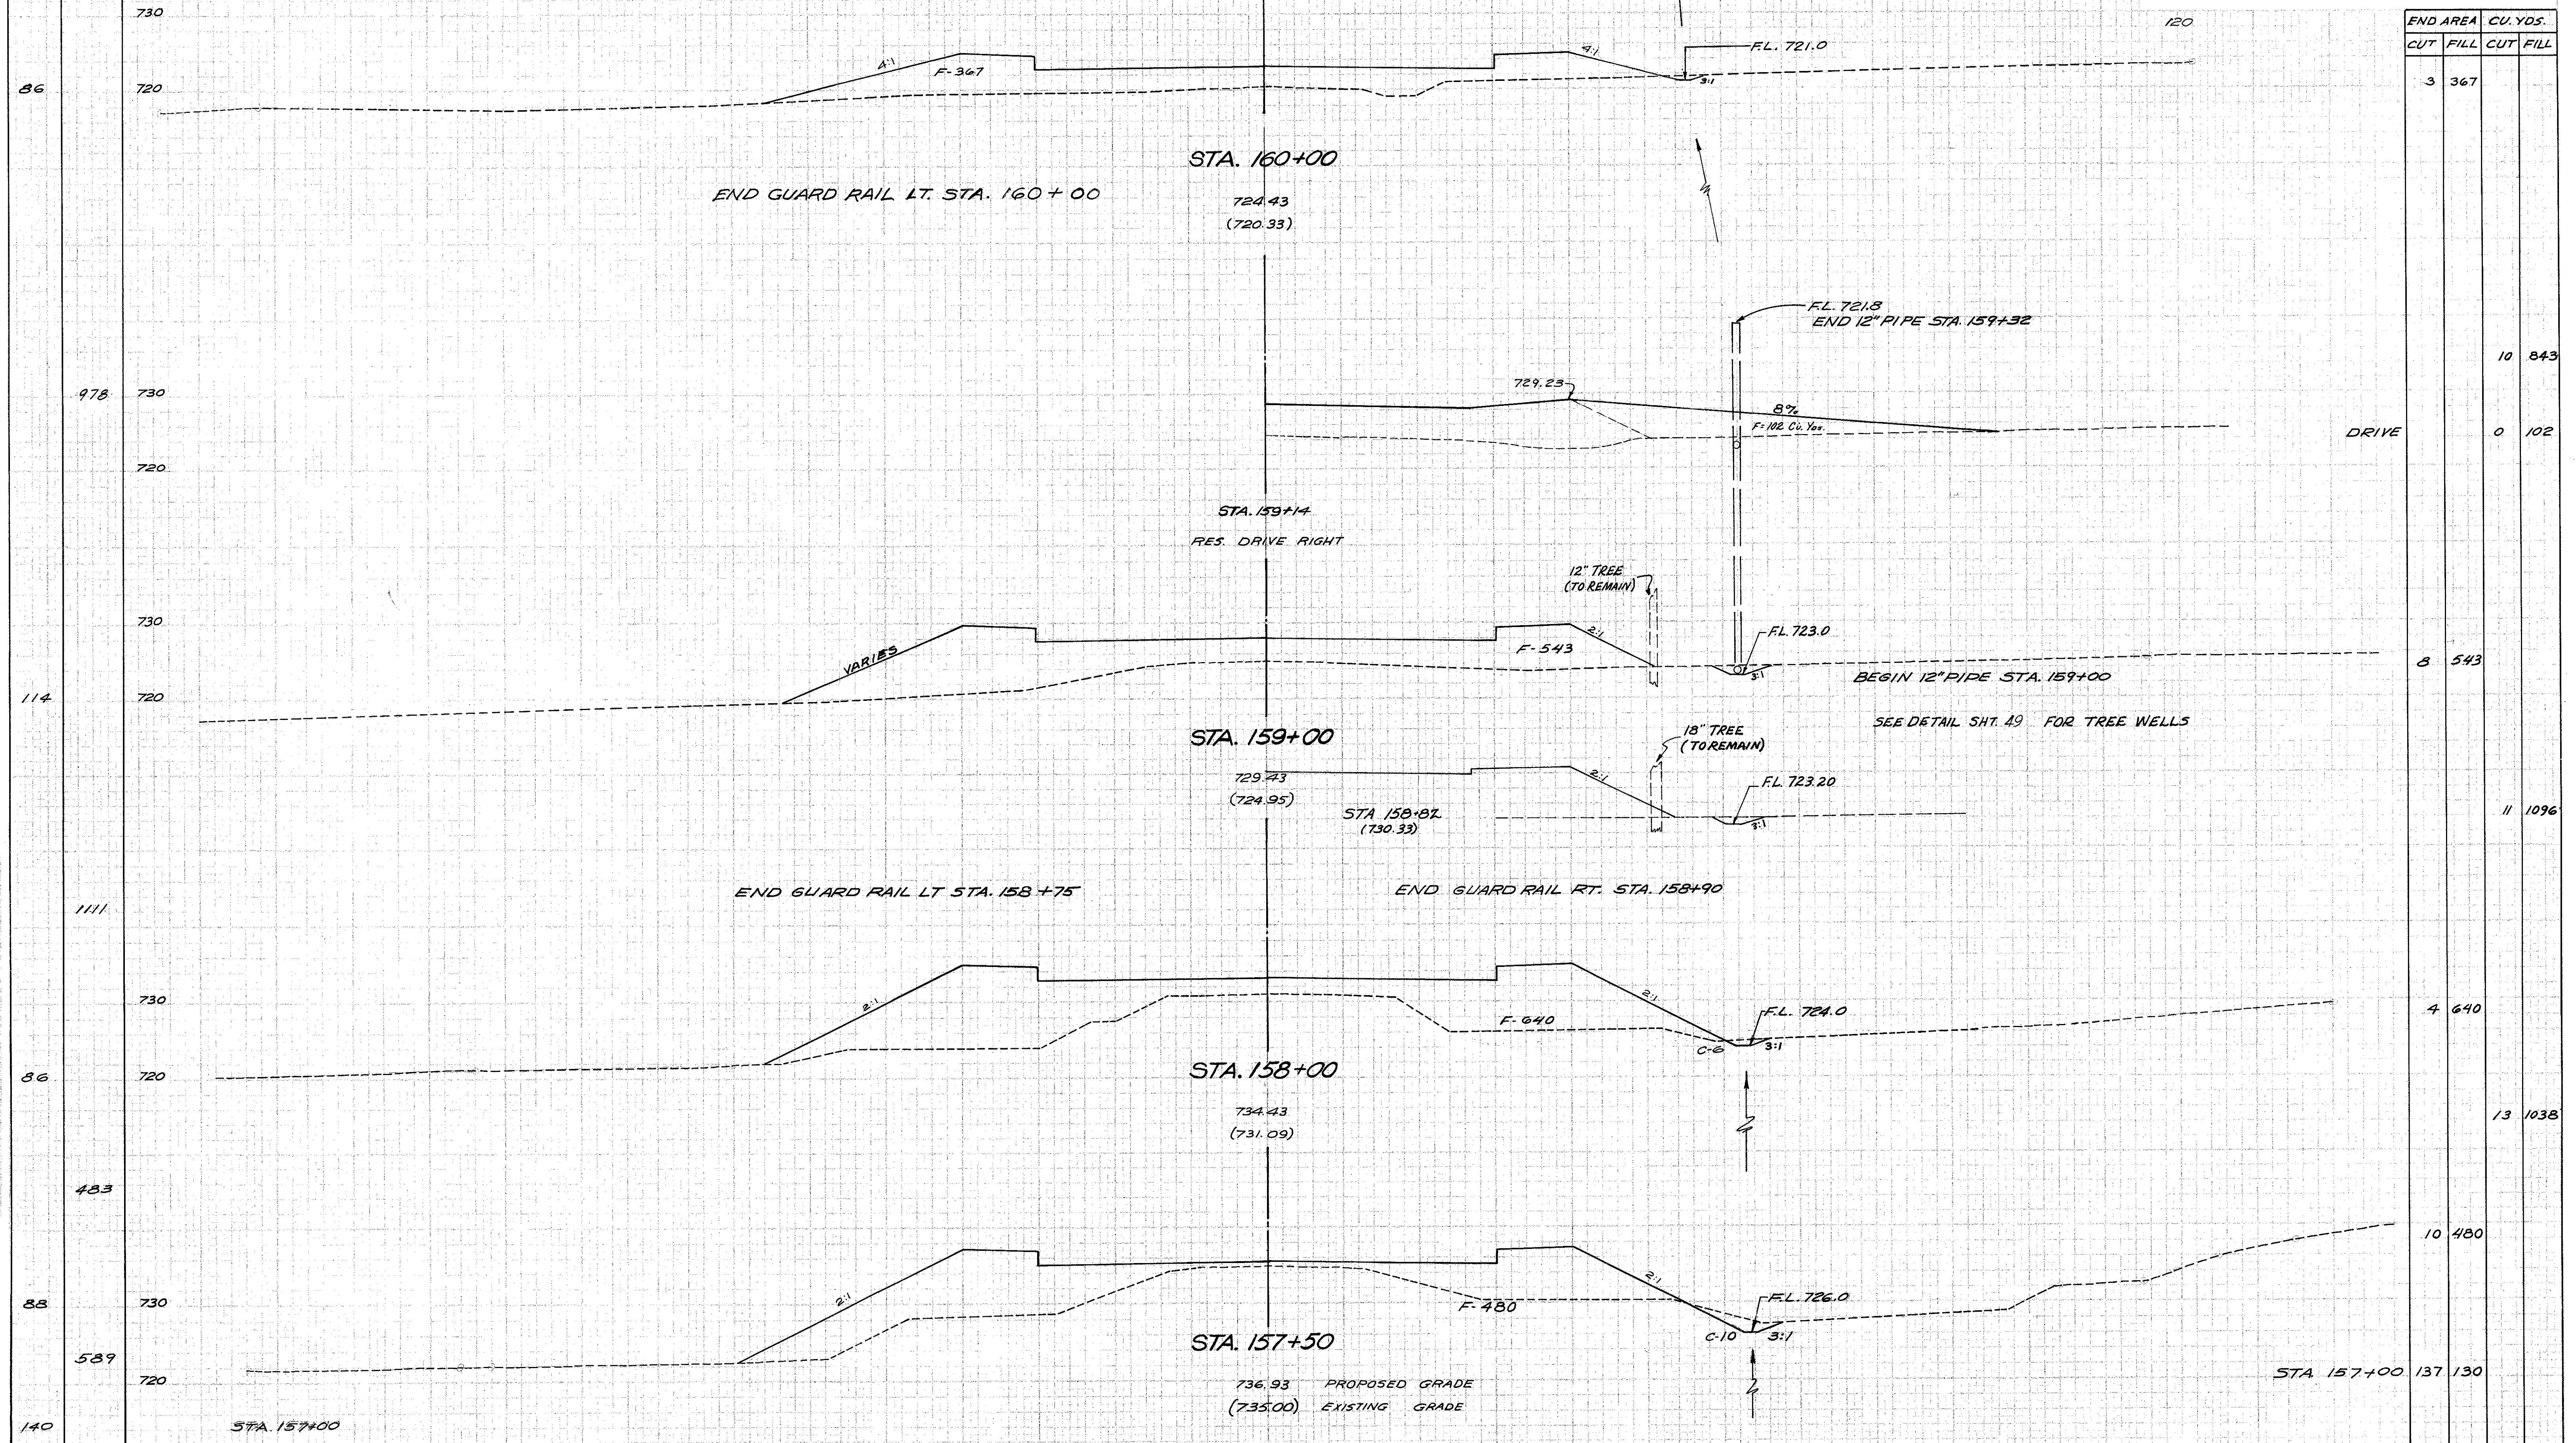

END AREA		CU. YDS.	
CUT	FILL	CUT	FILL
3	367		
		10	843
0	102		
8	543		
		11	1096
4	640		
		13	1038
10	480		
137	130		