


SEEDING & PROTECTING
WIDTH AREA
LIN. FT. SQ. YDS.

FED. RD. DIVISION	STATE	PROJECT	FISCAL YEAR
2	OHIO	L-662(B)	27 59

LAKE COUNTY
LAK-91-2.72

27
59

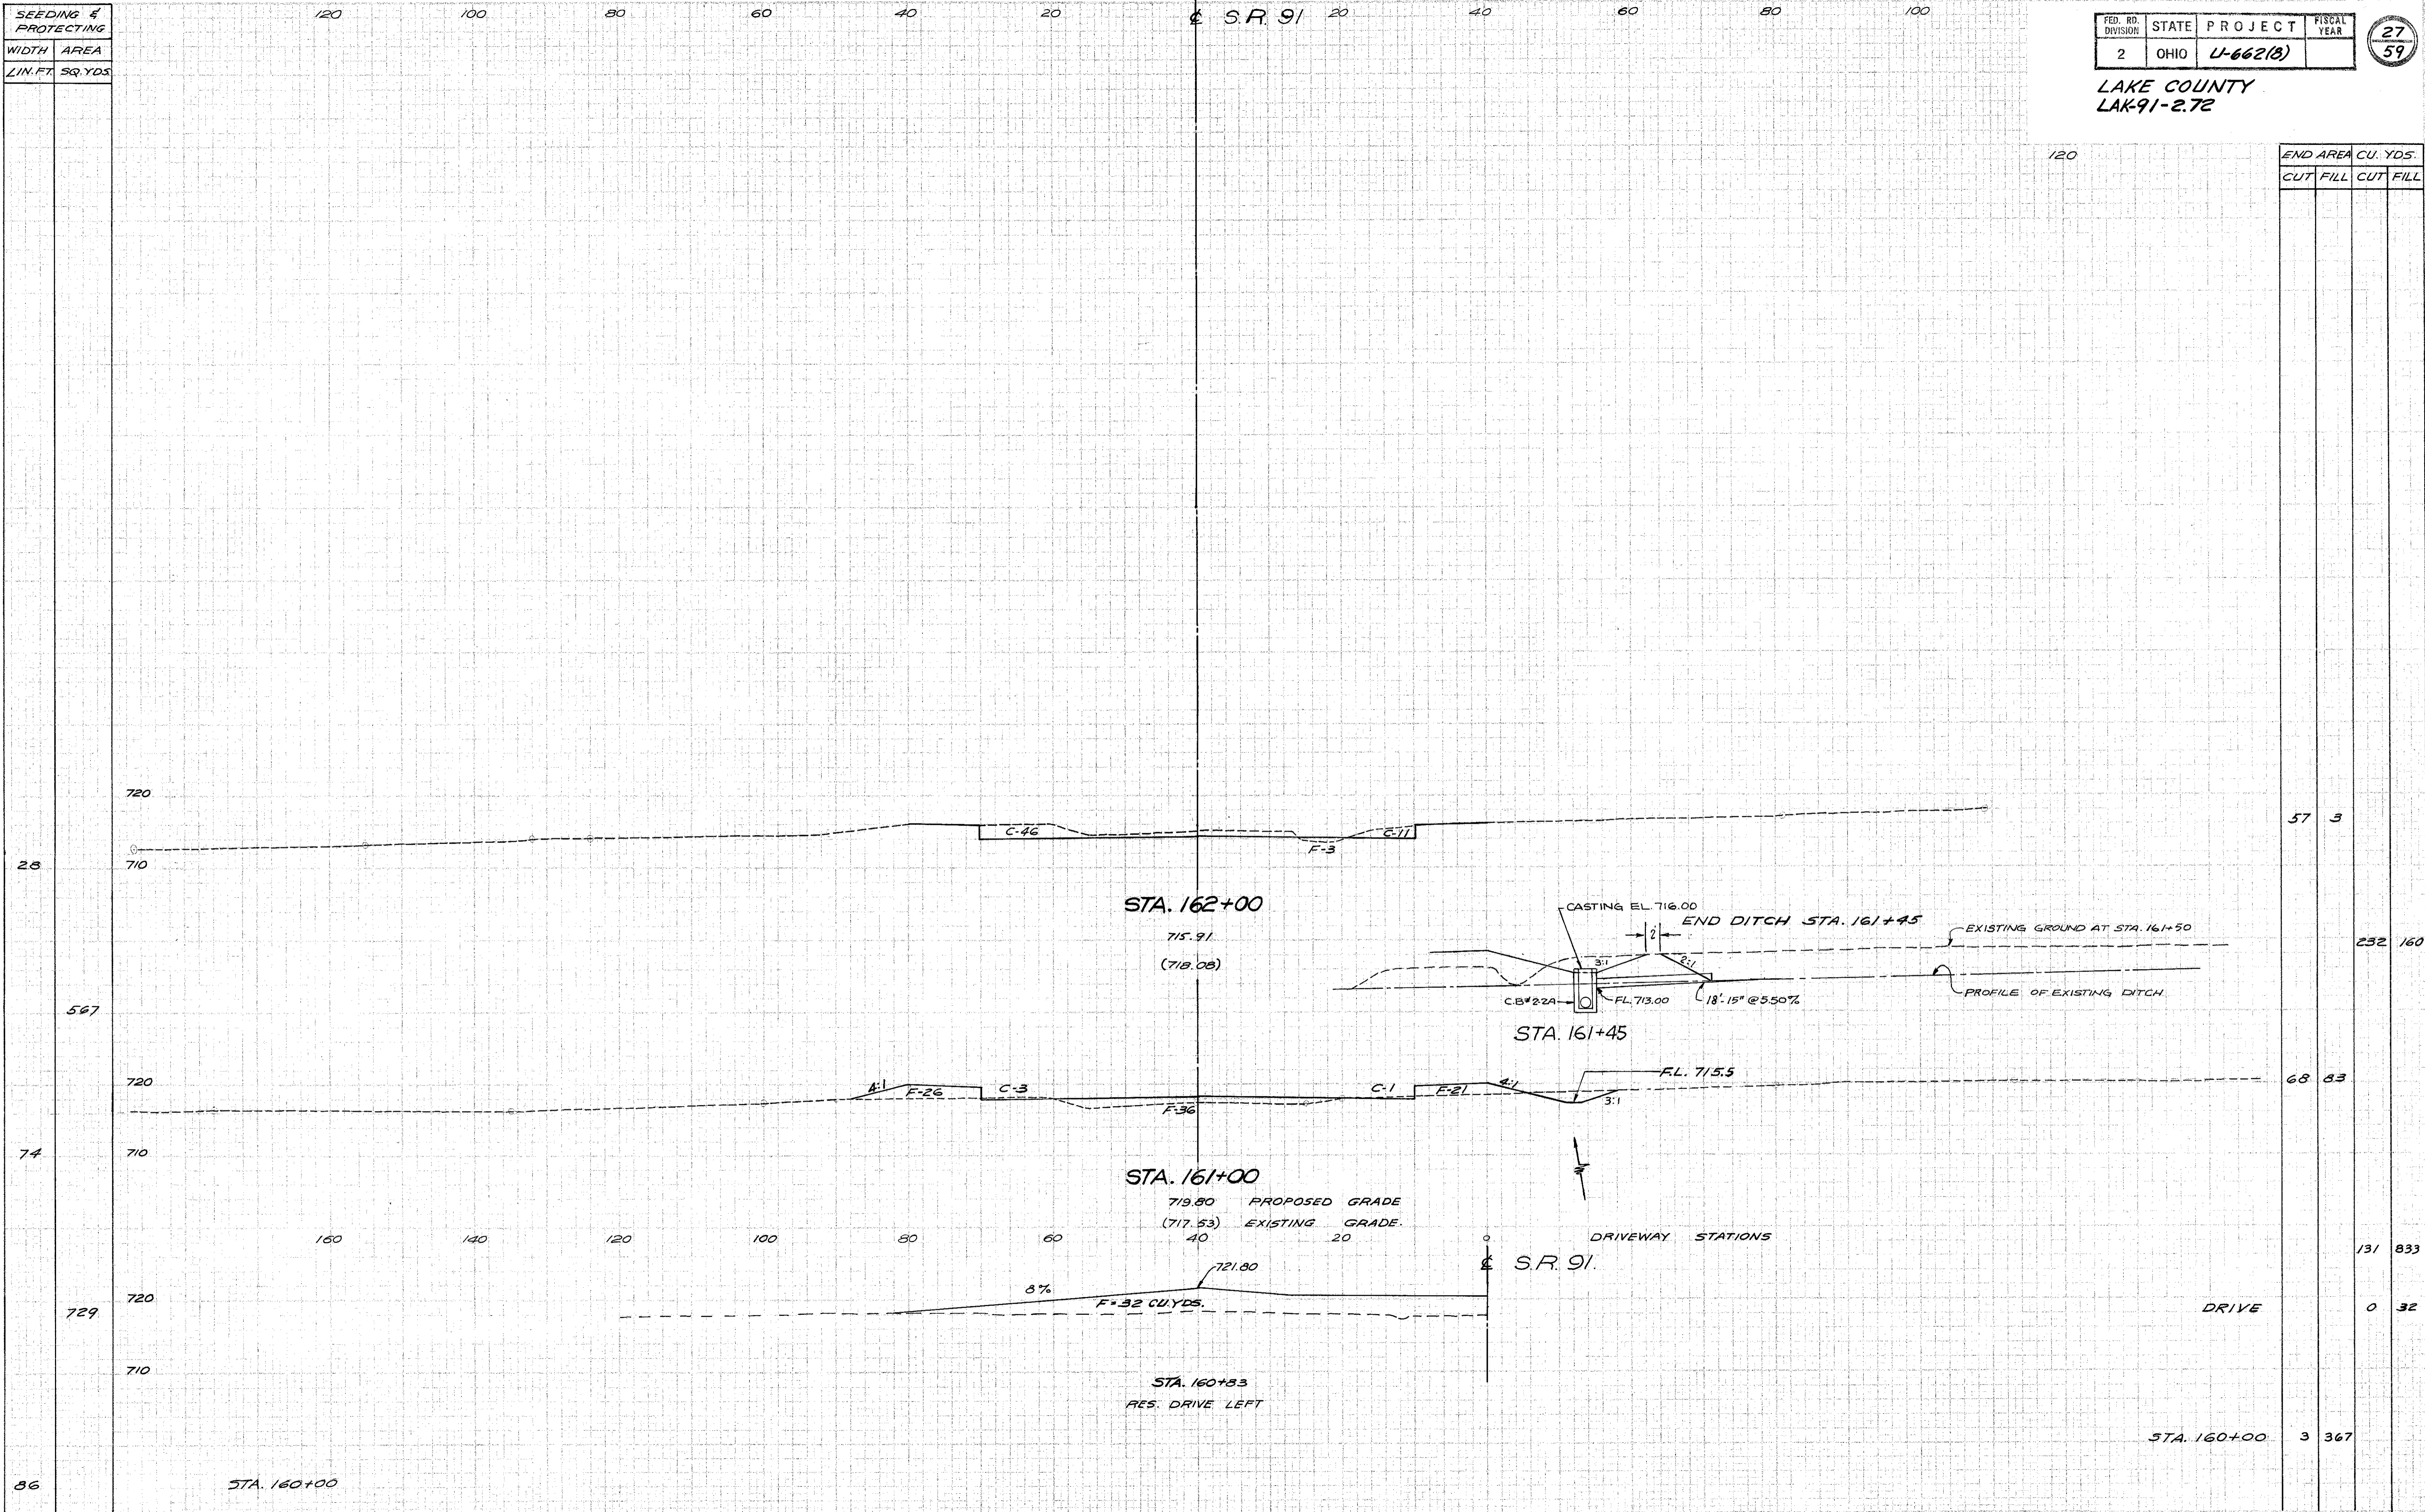

END AREA		CU. YDS.	
CUT	FILL	CUT	FILL
57	3		
232	160		
68	83		
131	833		
0	32		
3	367		

86

STA. 160+00



