


SEEDING & PROTECTING	WIDTH	AREA
LIN. FT.	SQ. YDS.	

120 100 80 60 40 20 0 S.R. 91 20 40 60 80 100

FED. RD. DIVISION	STATE	PROJECT	FISCAL YEAR
2	OHIO	L-662(B)	

37
59

LAKE COUNTY
LAK-91-272

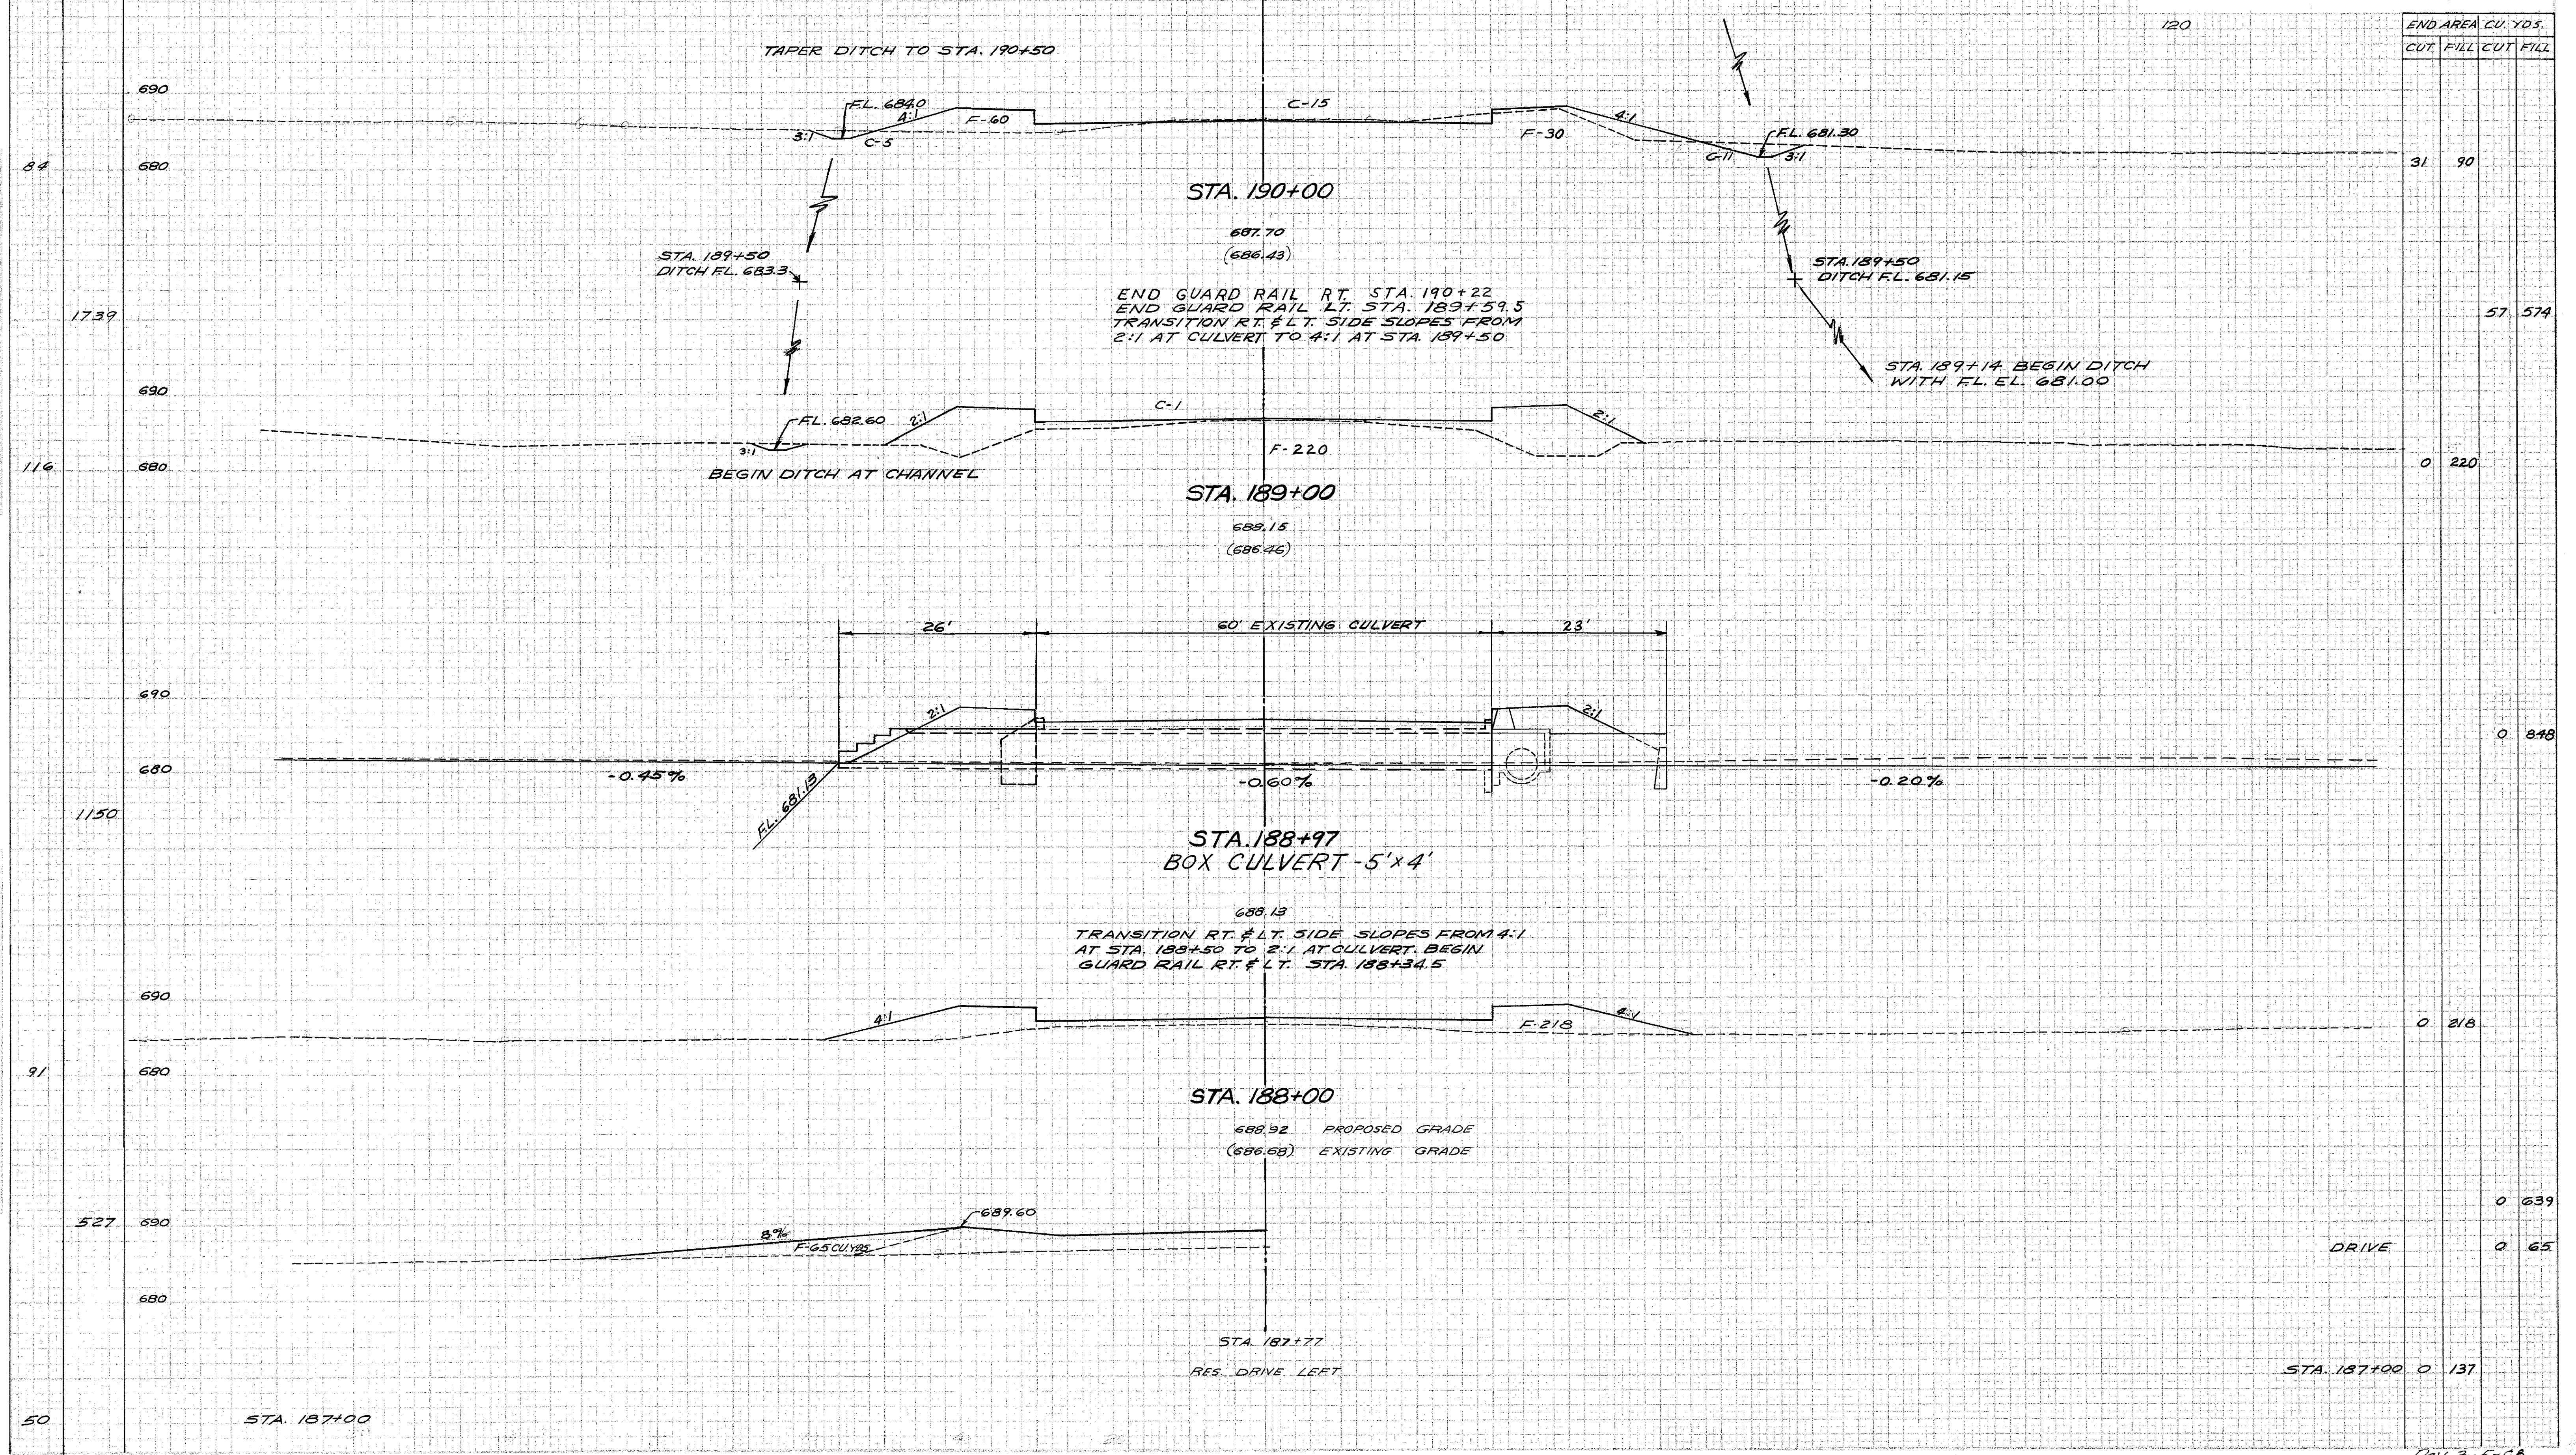

END AREA CU. YDS.			
CUT	FILL	CUT	FILL
31	90		
		57	574
0	220		
		0	848
0	218		
		0	639
		0	65
		0	137