


| | |
|----------------------|--|
| SEEDING & PROTECTING | |
| WIDTH AREA | |
| LIN. FT. SQ. YDS. | |

| | | | |
|-------------------|-------|----------|-------------|
| FED. RD. DIVISION | STATE | PROJECT | FISCAL YEAR |
| 2 | OHIO | U-662(B) | |

39
59

LAKE COUNTY
LAK-91-2.72

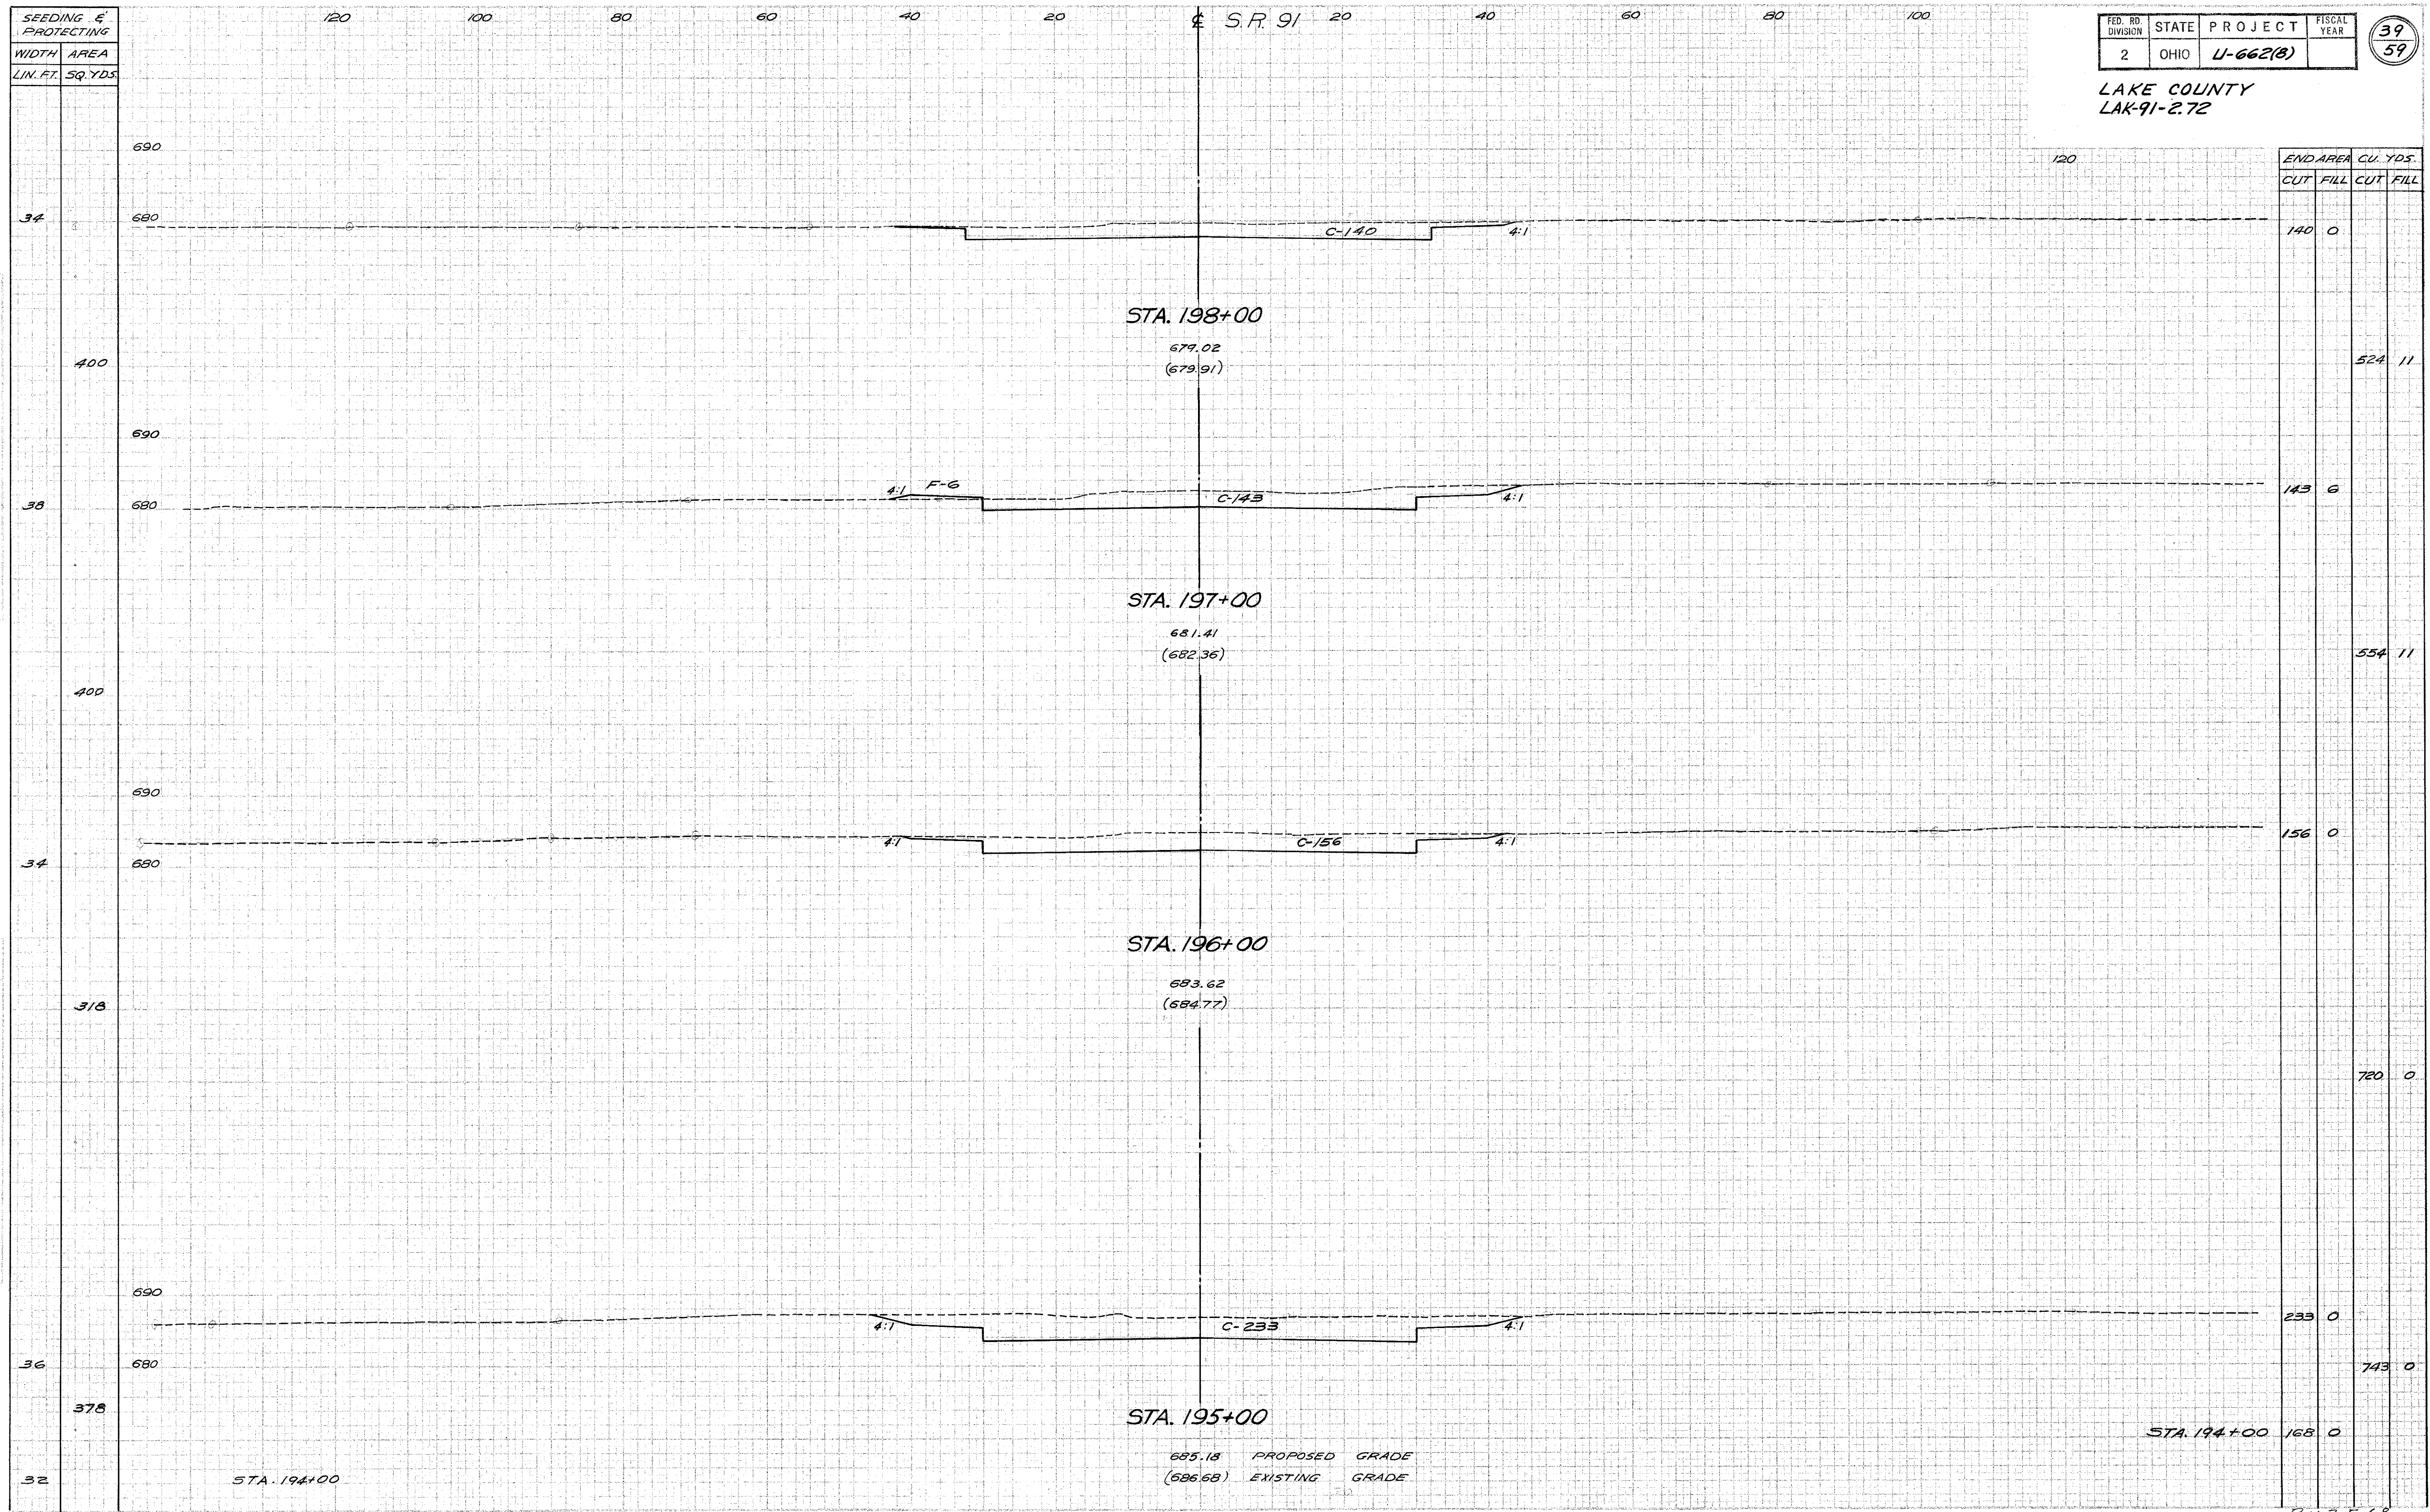

SURVEYOR'S NAME
 DATE
 PROJECT NO.
 SHEET NO.

DESIGNER'S NAME
 DATE
 PROJECT NO.
 SHEET NO.