


SEEDING & PROTECTING	
WIDTH	AREA
LIN. FT.	SQ. YDS.
48	
411	
26	
294	
27	
289	
25	
272	
24	

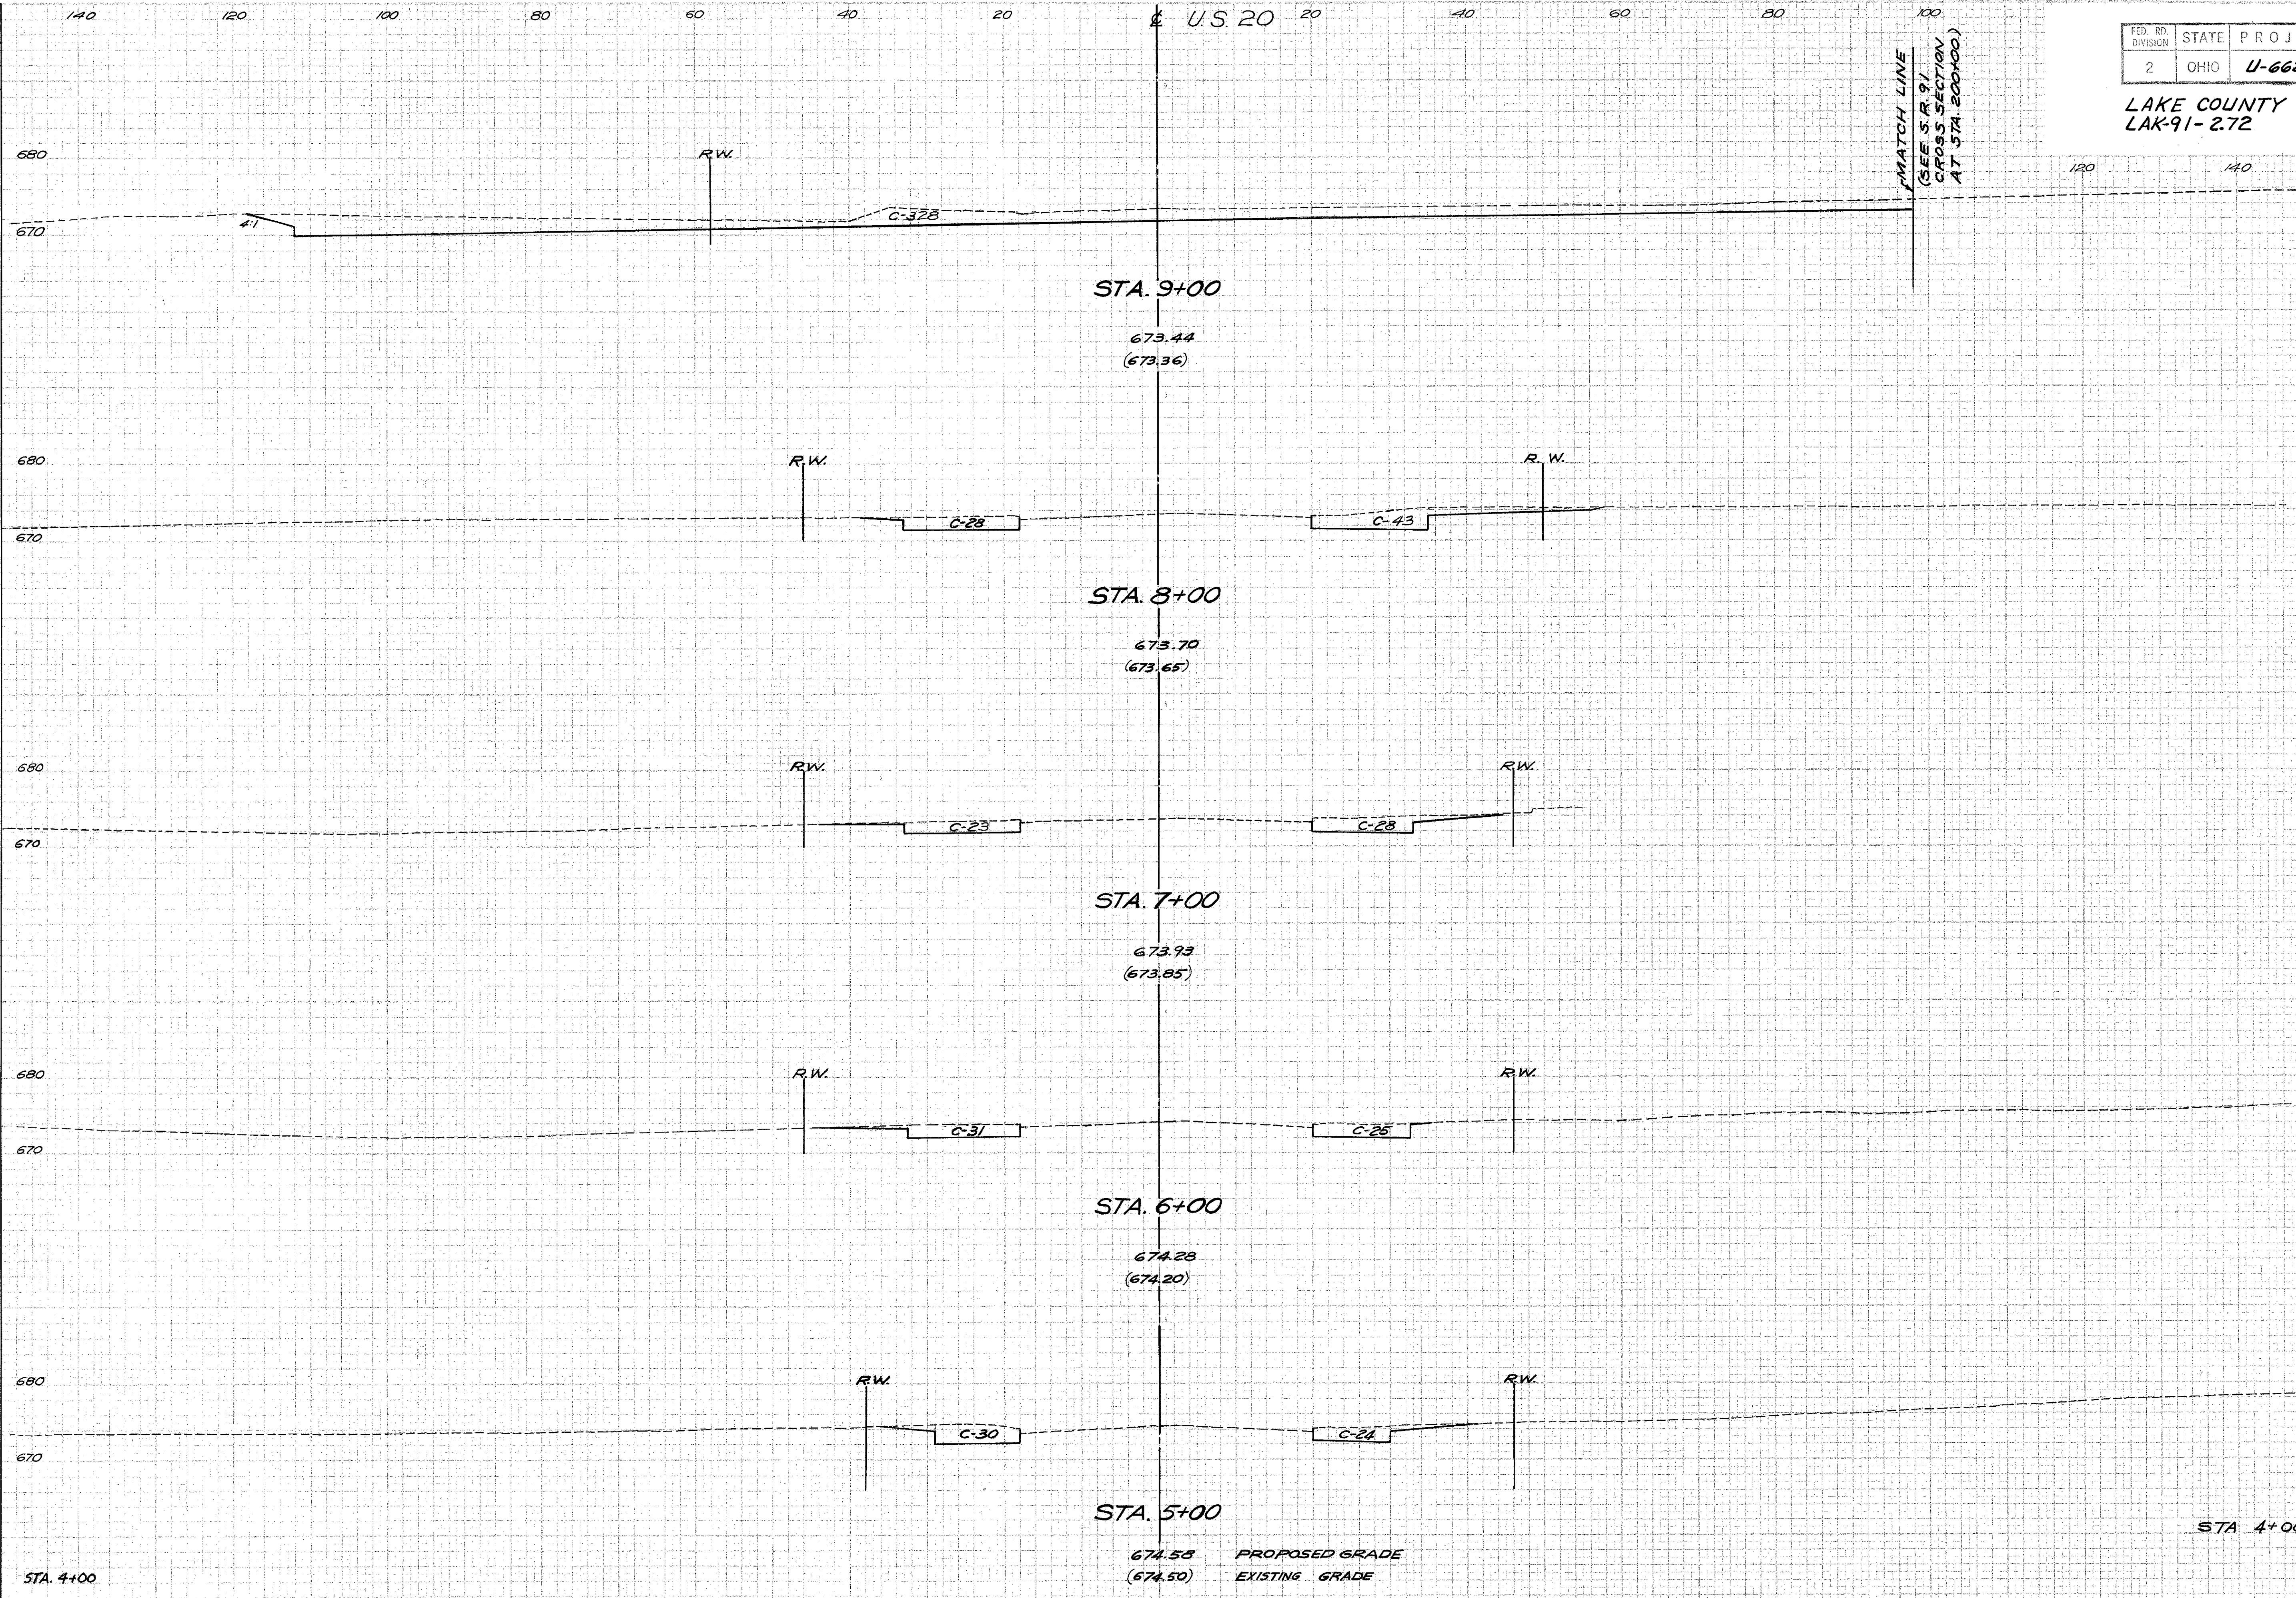

FED. RD. DIVISION	STATE	PROJECT	FISCAL YEAR
2	OHIO	U-662(B)	42

LAKE COUNTY  
LAK-91-2.72

END AREA		CU. YDS.	
CUT	FILL	CUT	FILL
328	0		
		715	0
71	0		
		226	0
51	0		
		200	0
56	0		
		204	0
54	0		
		145	0
24	0		