


**LOCATION PLAN CHANNEL RELOCATION**  
SCALE: 1" = 50'

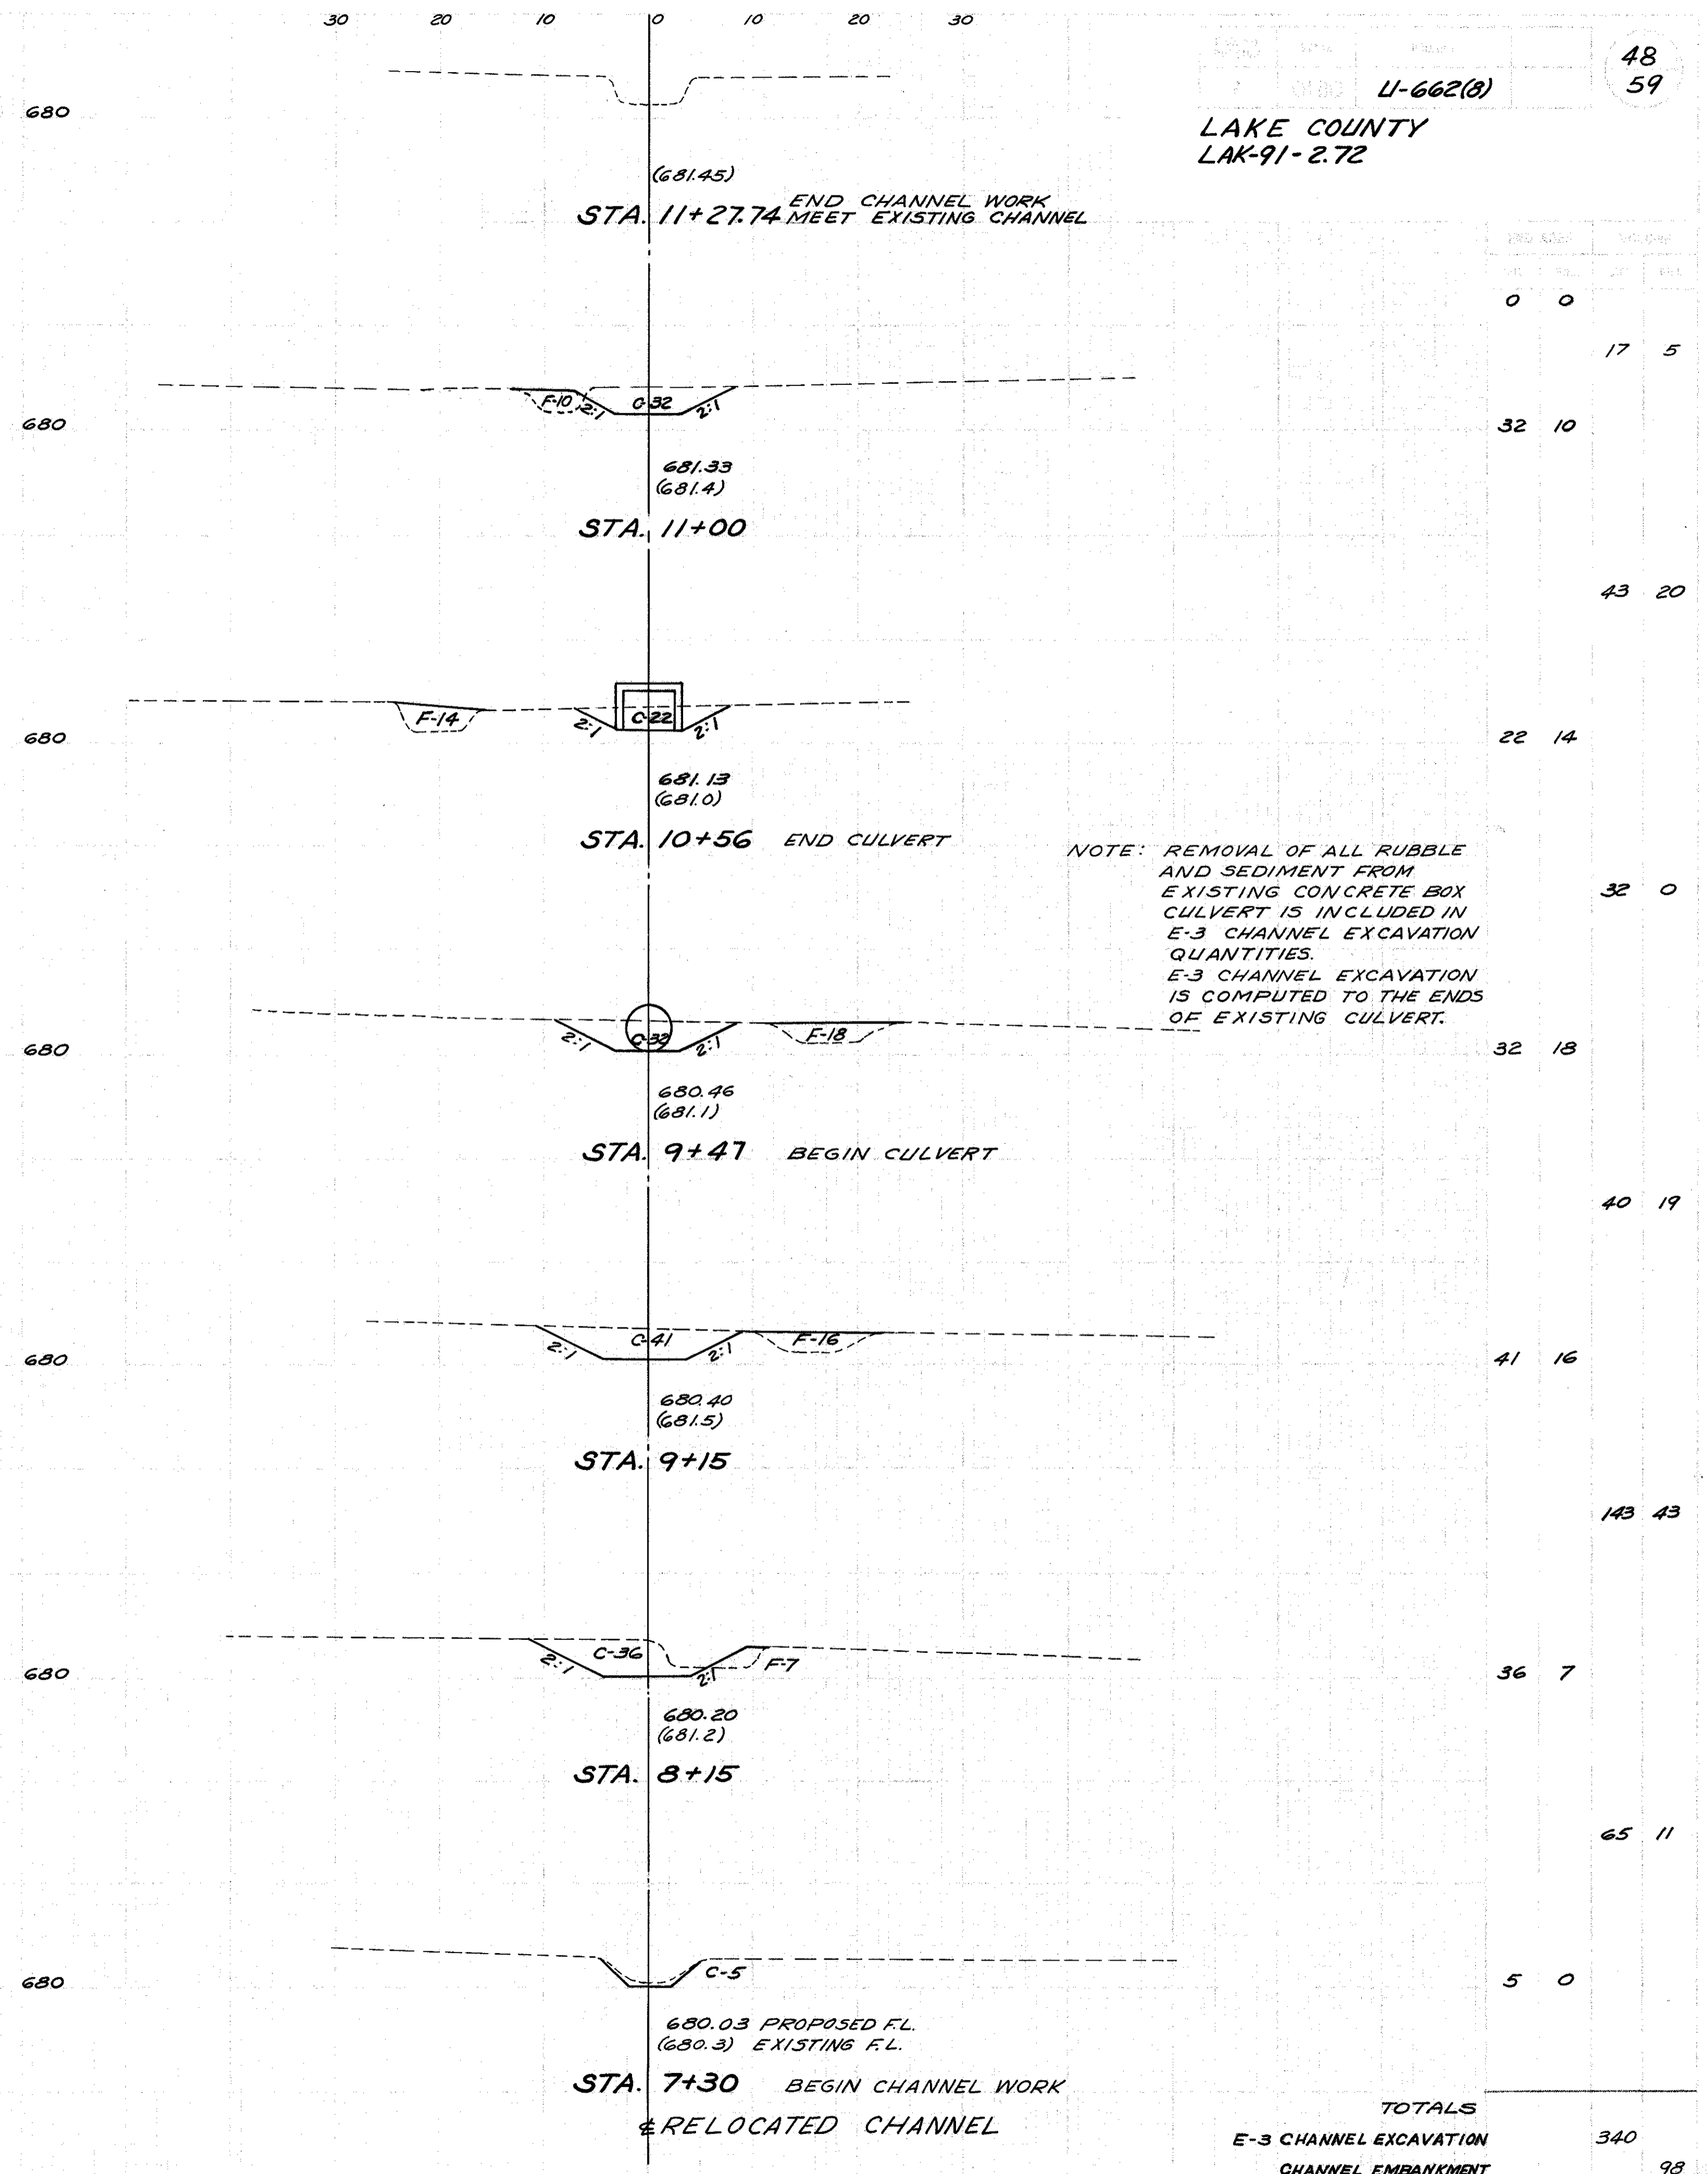

LAKE COUNTY  
LAK-91-2.72

NOTE: REMOVAL OF ALL RUBBLE AND SEDIMENT FROM EXISTING CONCRETE BOX CULVERT IS INCLUDED IN E-3 CHANNEL EXCAVATION QUANTITIES. E-3 CHANNEL EXCAVATION IS COMPUTED TO THE ENDS OF EXISTING CULVERT.

TOTALS	
E-3 CHANNEL EXCAVATION	340
CHANNEL EMBANKMENT	98