




LAKE COUNTY
LAK-91-2.72

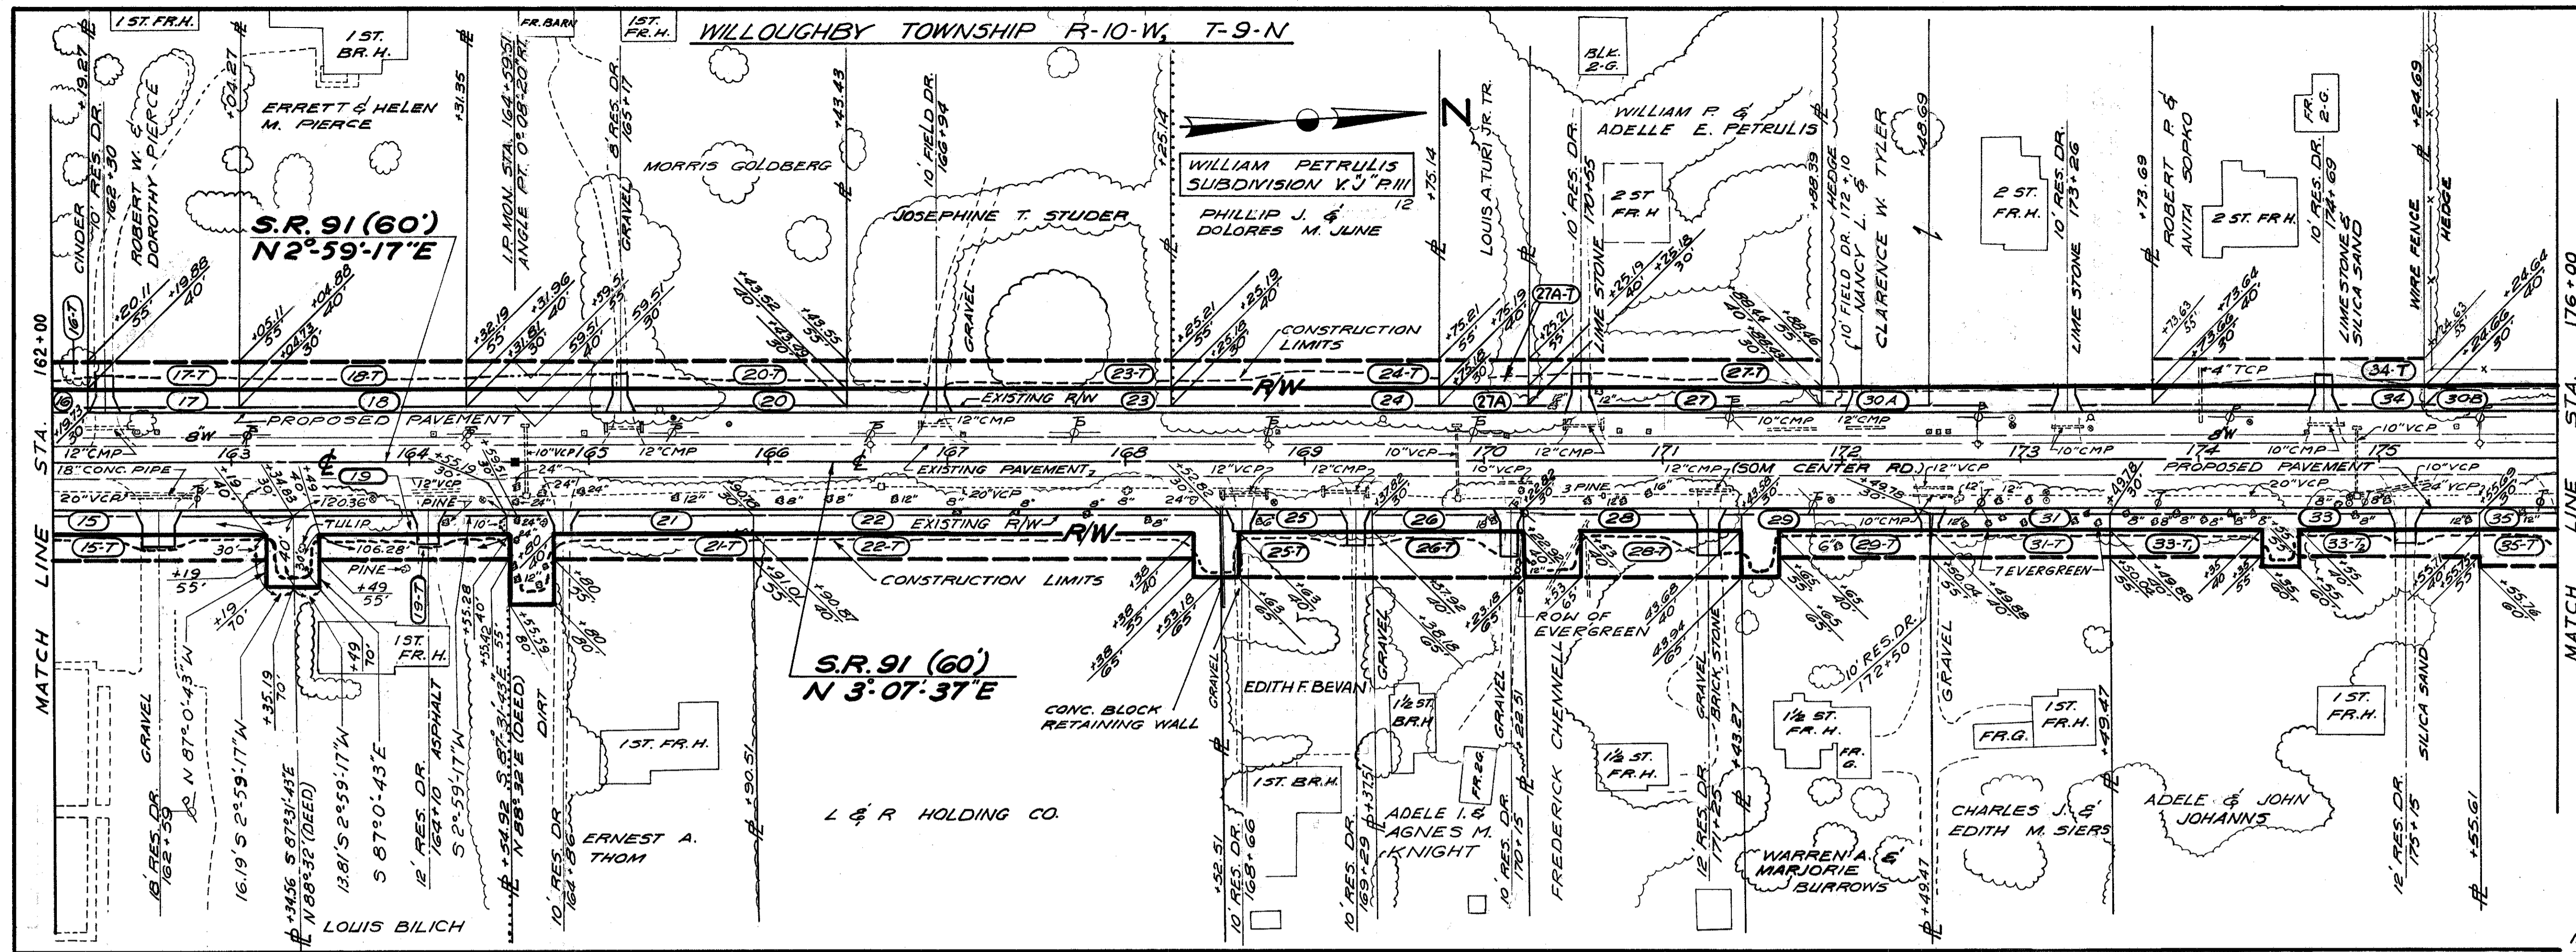

- UTILITY COMPANIES**
1. WATER - CITY OF WILLOUGHBY, OHIO
 2. THE CLEVELAND ELECTRIC ILLUMINATING CO.
 3. OHIO BELL TELEPHONE CO.

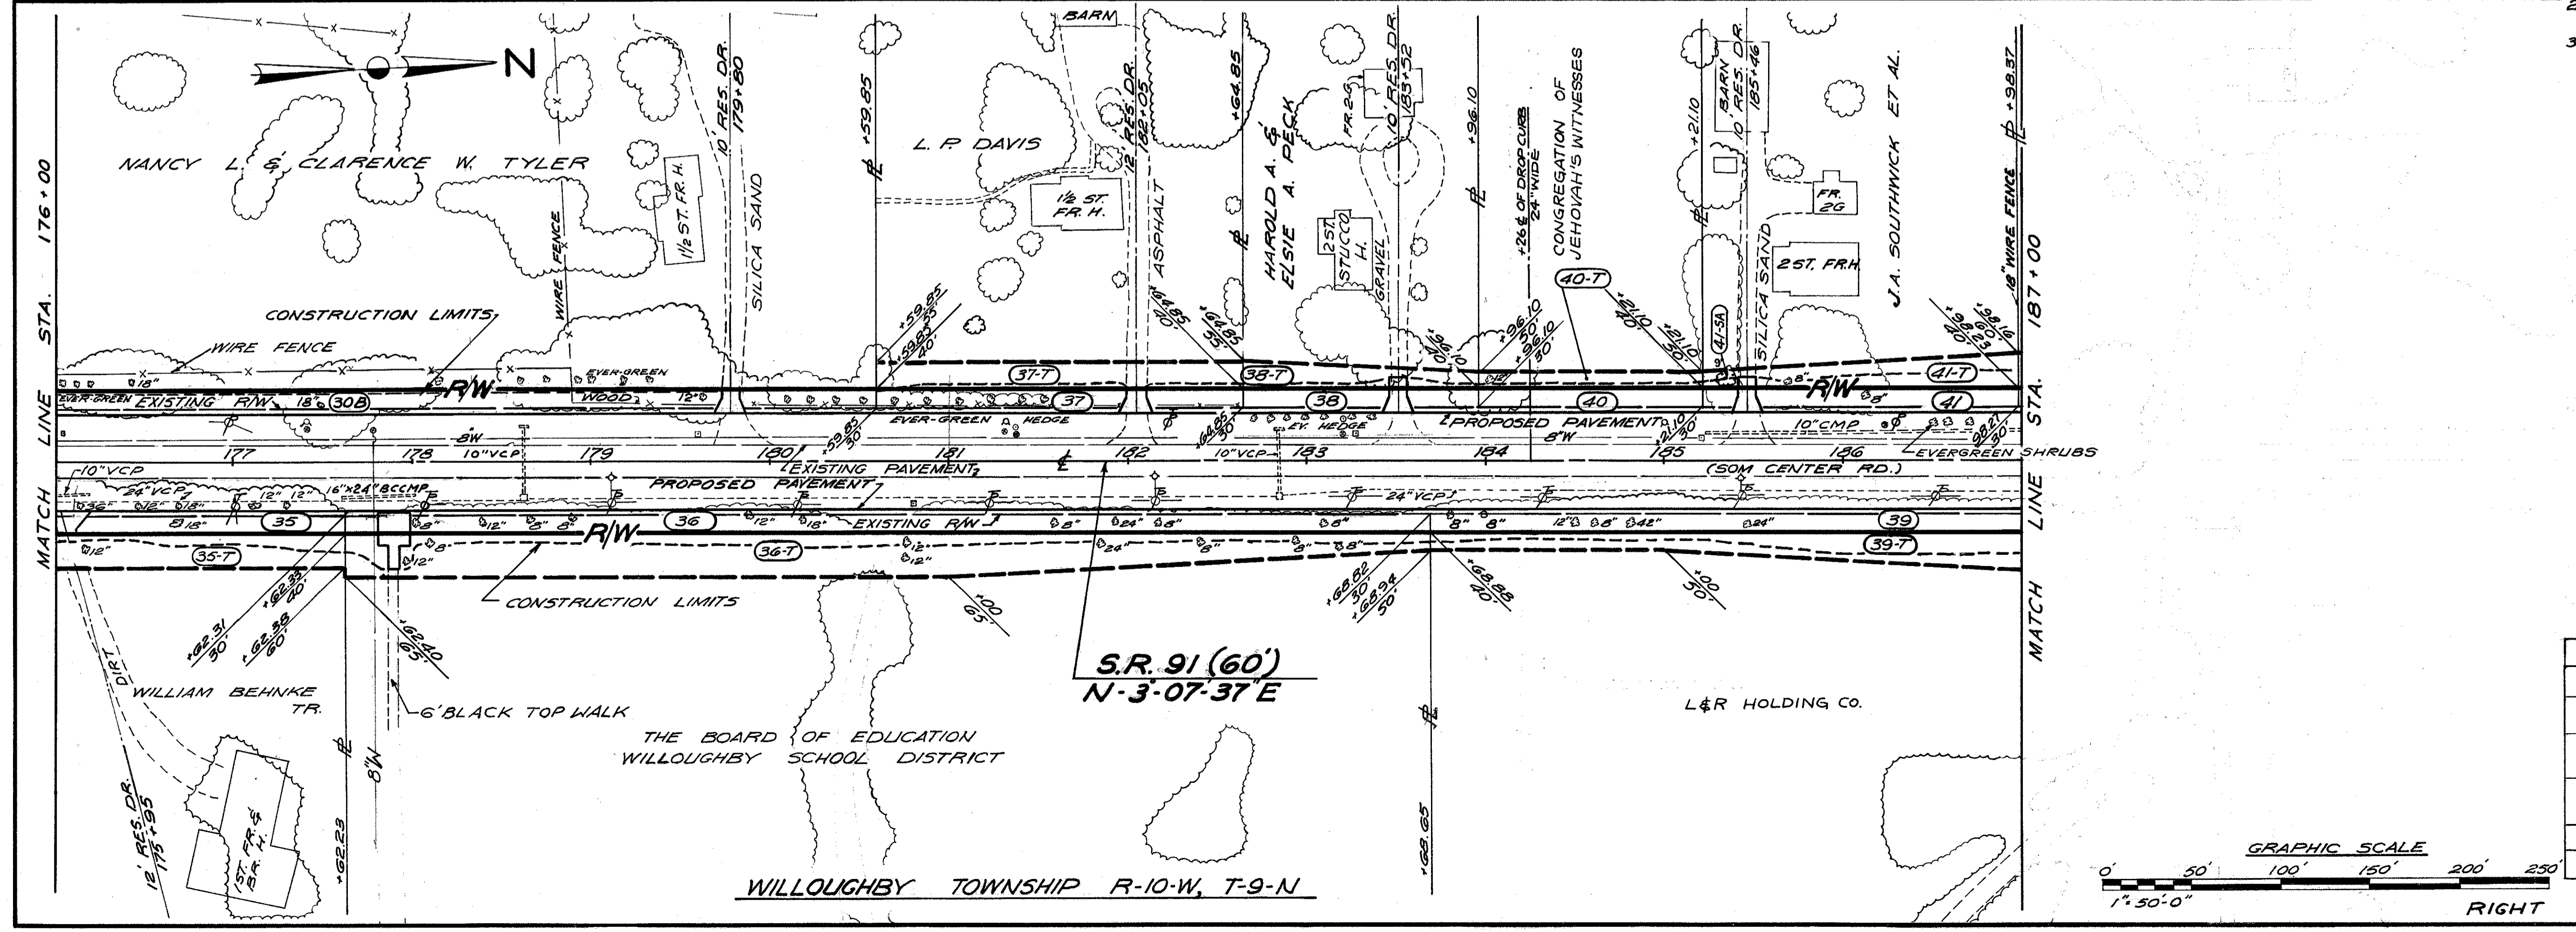

NO.	DESCRIPTION	DATE
5	ADDED PARCEL 41 SA	1-31-69
4	Pcl. 32 deleted - Added to Pcl. 30-A	4-28-64
3	Parcels Nos 30-A-T, 32-T & 30-B-T REMOVED.	2-25-64
2	PARCEL NO. 25 & 27 REVISED PARCEL NO. 27A ADDED	1-8-64
1	PARCEL NOS. 15, 16, 19, 26 & 33 REVISED	11-25-63
REVISIONS		COMPLETION DATE 11-25-63

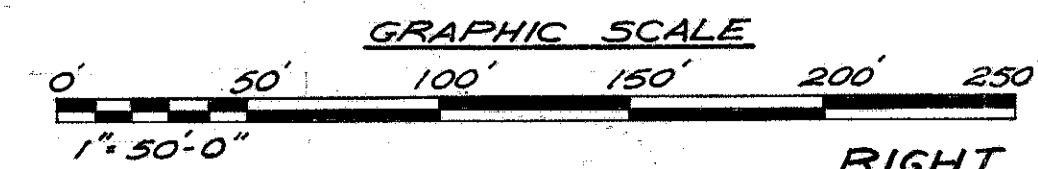

RIGHT OF WAY STA. 162+00 TO 187+00