


ROADWAY		202	606	606	606
REF	LOCATION	LIN. FT.	LIN. FT.	EACH	EACH
R-5	STA. 212+56.5 TO 222+00, RT.		919	1	
R-6	STA. 214+34.5 TO 222+00, LT.		751		1
R-7	STA. 213+00 TO 222+00, RT.	900			
R-8	STA. 213+00 TO 222+00, LT.	900			
TOTALS		1800	1670	1	1

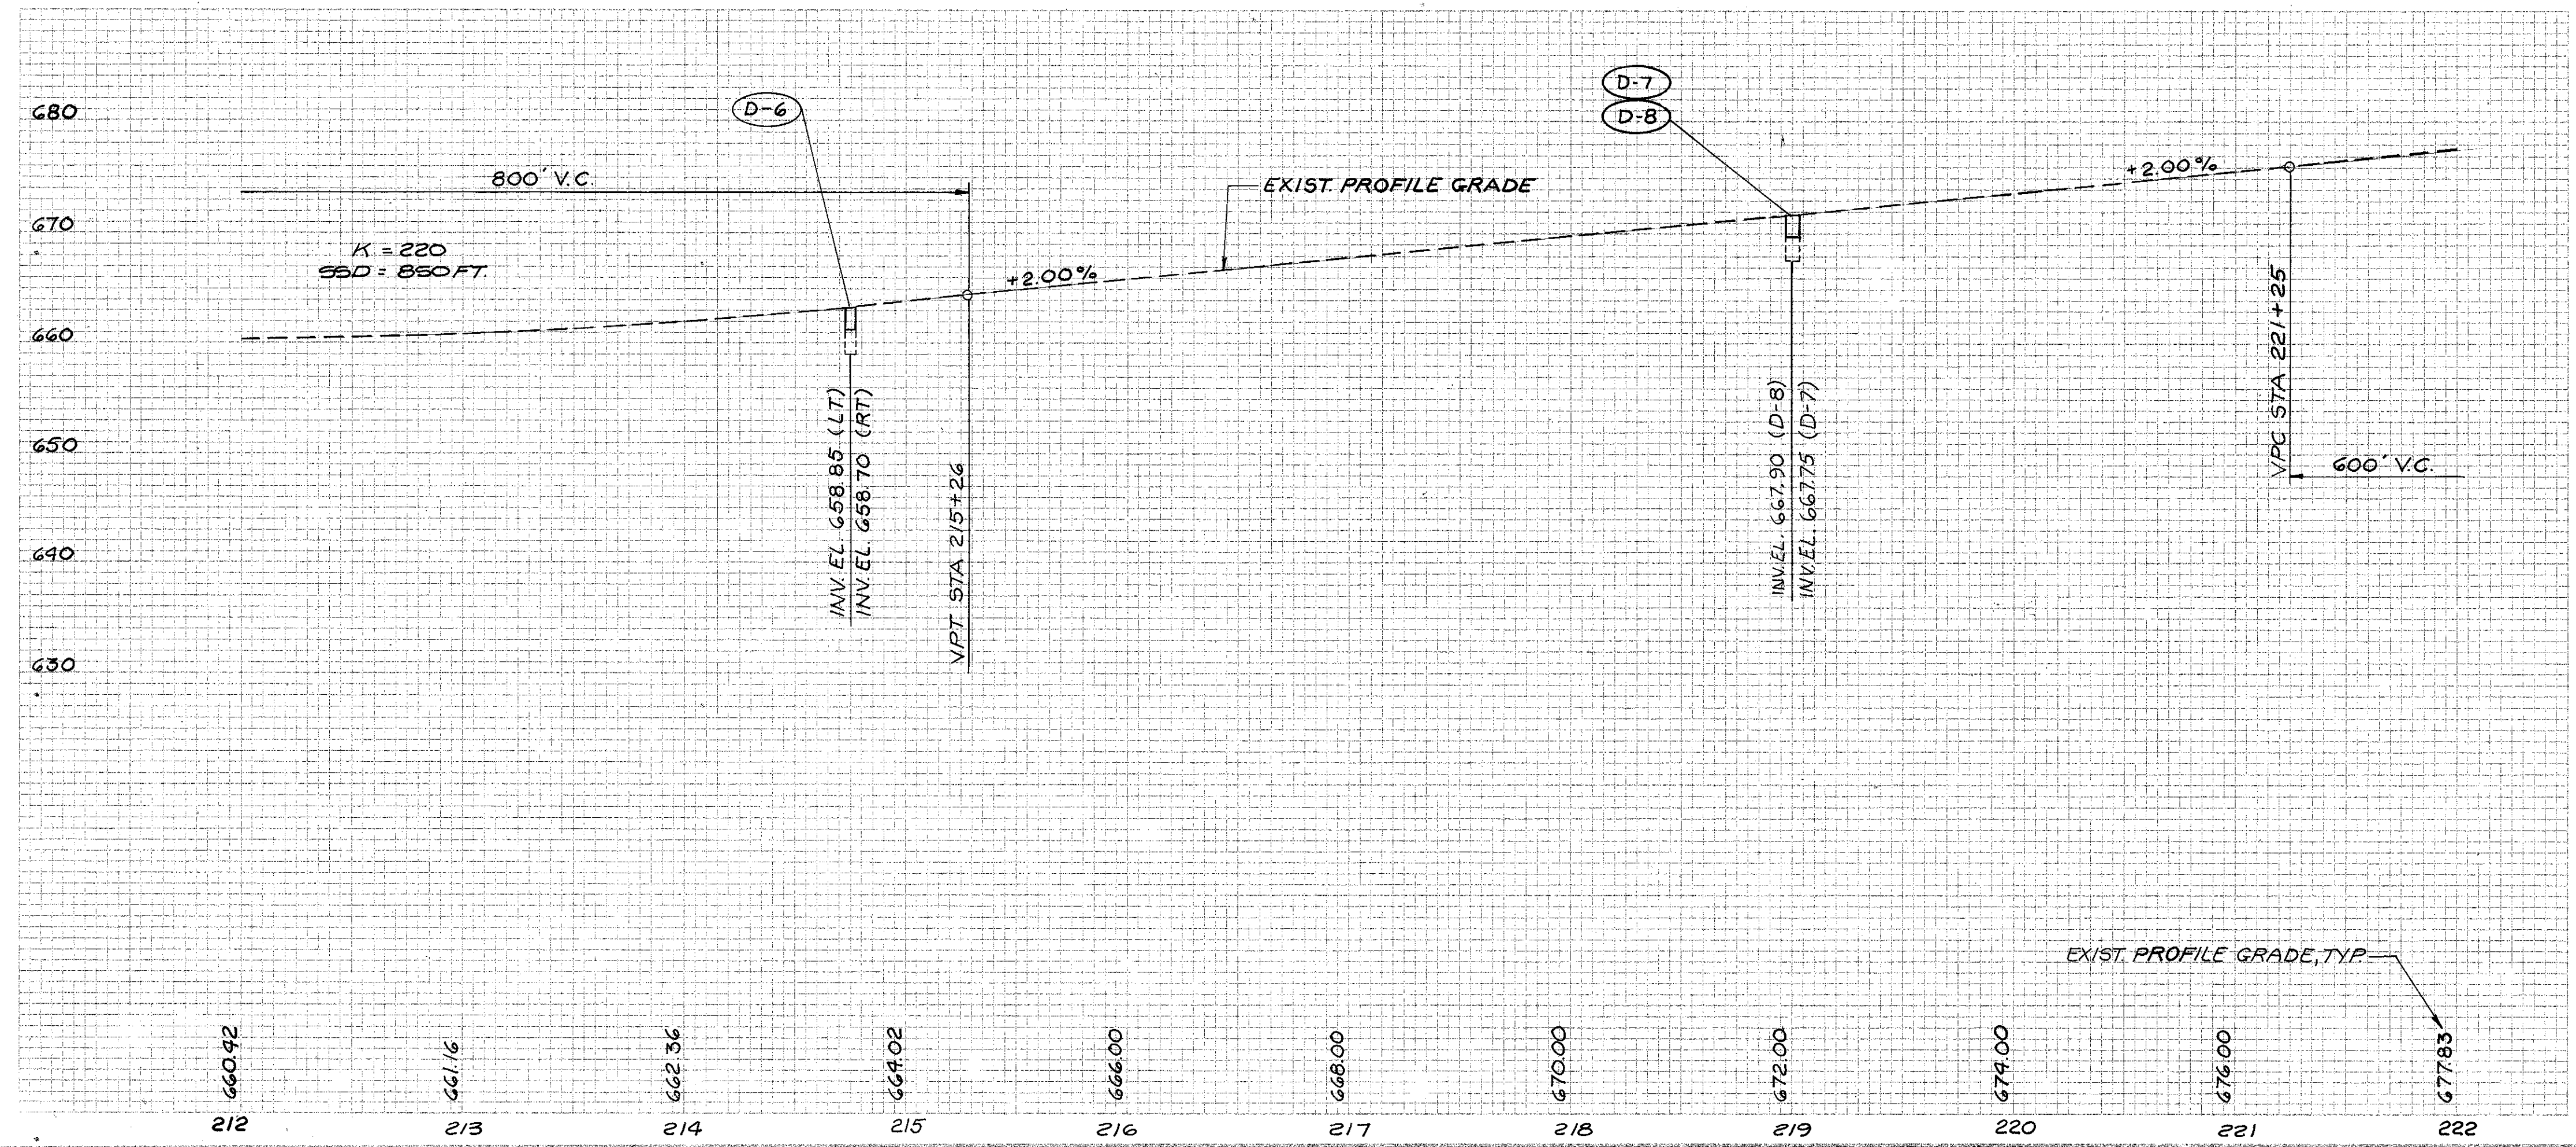

DRAINAGE		603	604	604	605
REF	LOCATION	LIN. FT.	EACH	EACH	LIN. FT.
D-6	STA. 214+75, LT & RT			2	
D-7	STA. 219+00, RT			1	
D-8	STA. 219+00, LT		1		
D-9	STA. 212+00 TO STA. 222+00, LT	20			980
D-10	STA. 214+40 TO STA. 222+00, RT	30			730
TOTALS		50	1	3	1710

SR. 91 PLAN & PROFILE STA. 212+00 TO STA. 222+00