


◇ CONNECT EXIST. UNDERDRAIN TO PROP. INLET WITH 2-45° BENDS

REF	LOCATION	EACH	LIN. FT.	LIN. FT.
R-71	STA. 293+00, LT.	1	10	
R-72	STA. 292+00 TO 293+00, LT.		100	
R-73	STA. 292+00 TO 293+15, RT.			115
R-74	STA. 292+00 TO 294+76, LT.			276
TOTALS		1	110	391

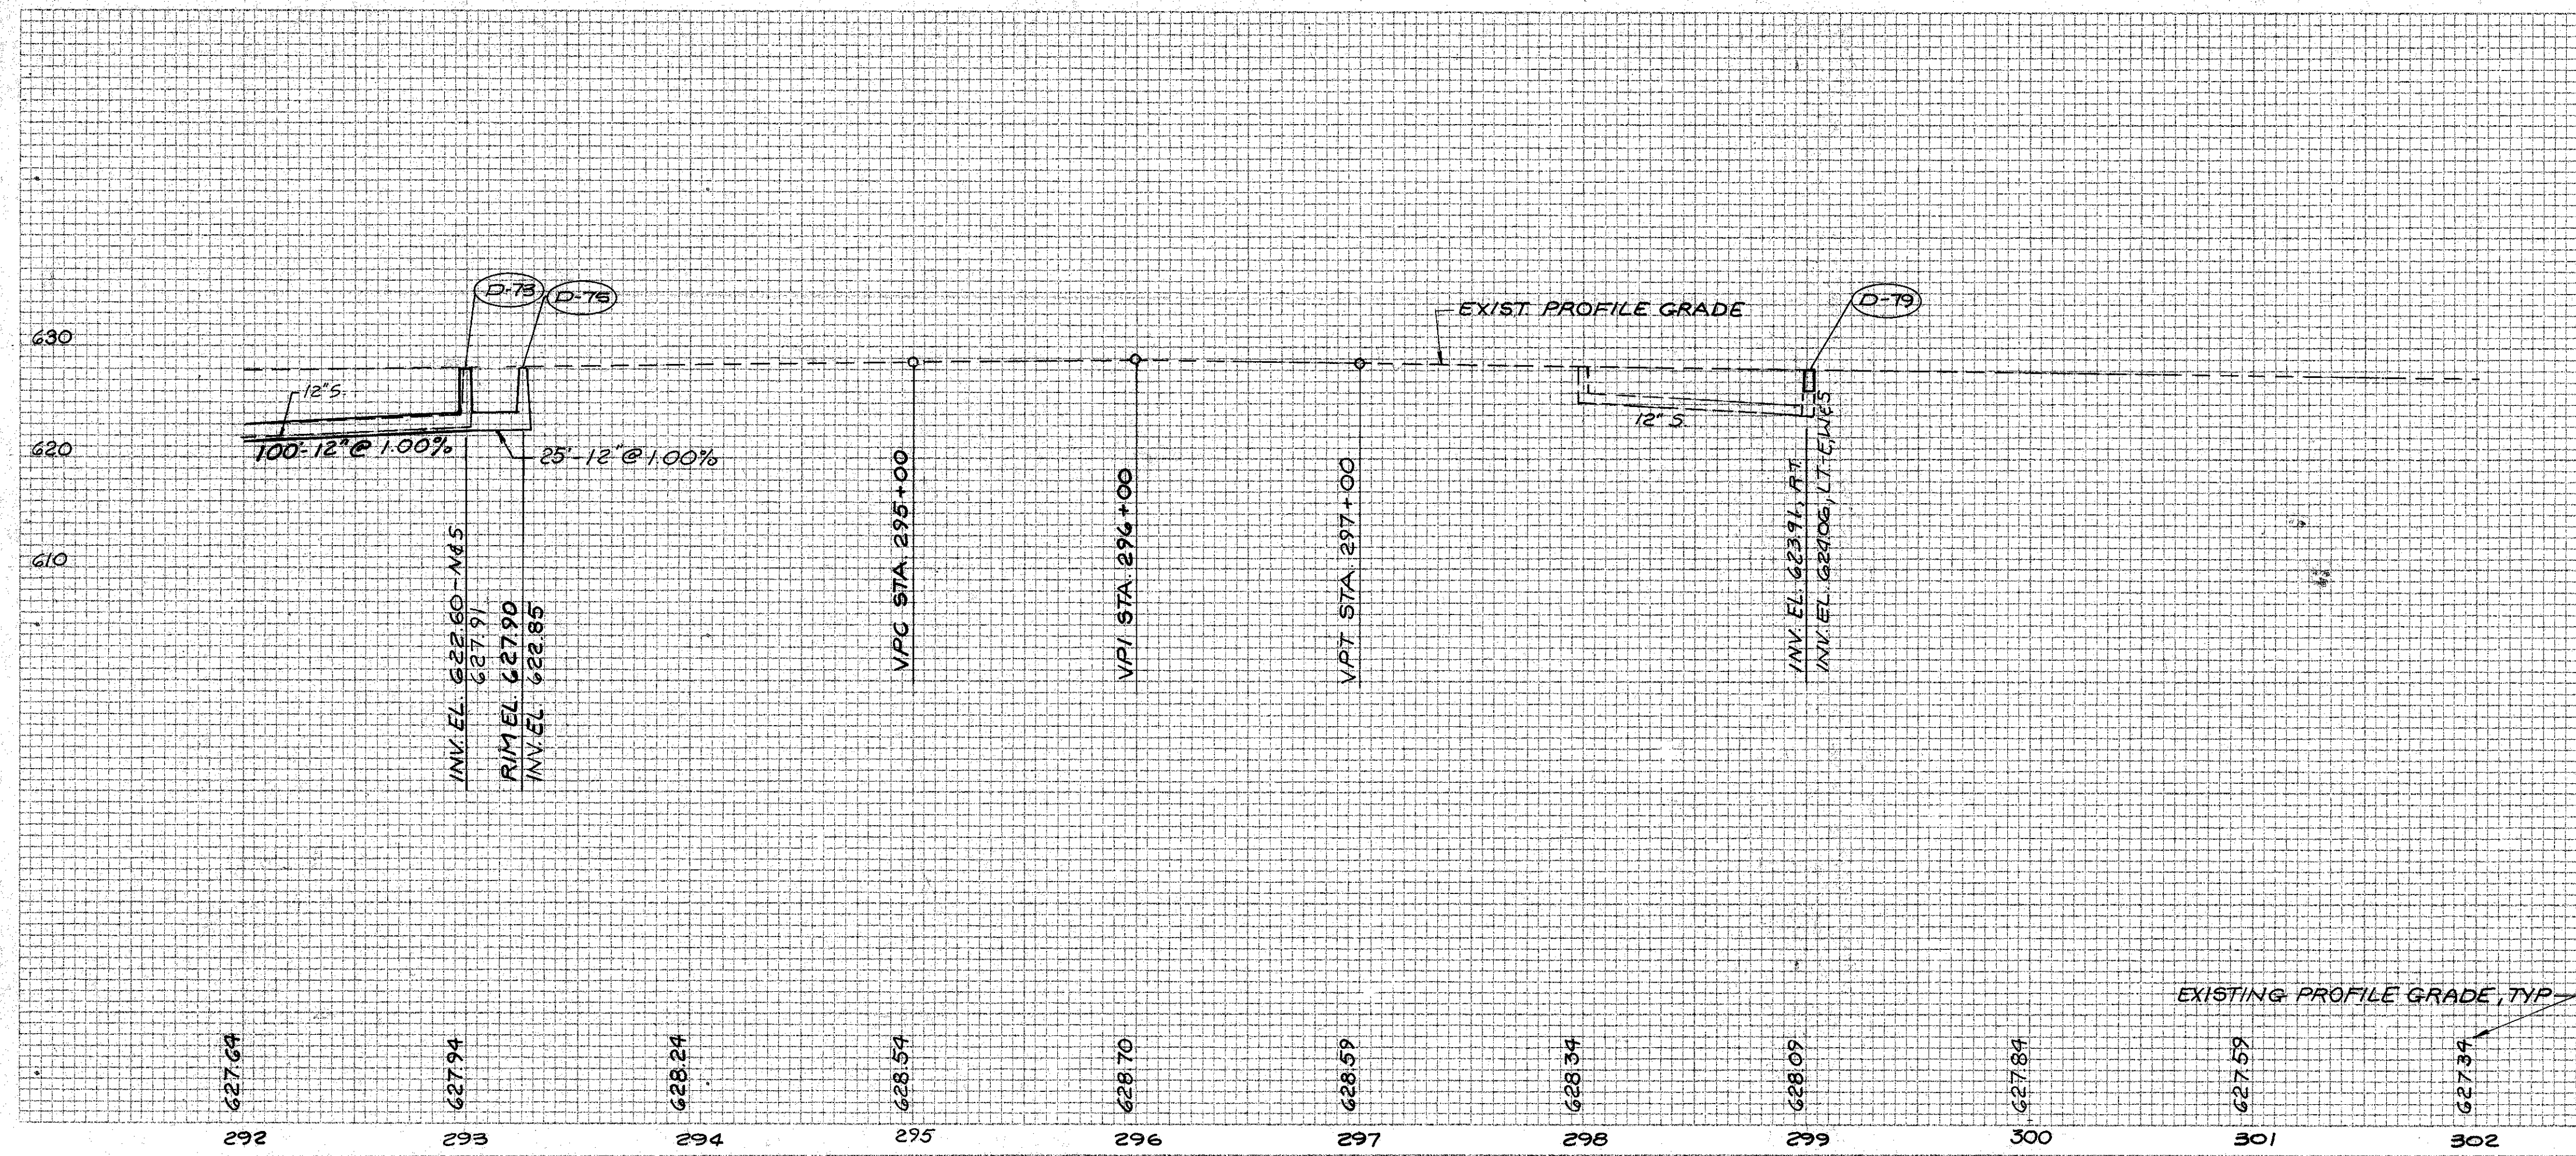

REF	LOCATION	LIN. FT.	LIN. FT.	EACH	EACH	LIN. FT.	EACH
D-71	STA. 292+00 TO 293+00, RT.	100					
D-72	STA. 292+00 TO 302+00, LT.		20			980	
D-73	STA. 293+00, E			1			
D-74	STA. 293+00 TO 293+25, RT.	25					
D-75	STA. 293+25, 3.5' RT.				1		
D-76	STA. 298+00 TO 302+00, RT.		10			390	
D-77	STA. 293+00 TO 293+09		13				
D-79	STA. 299+00, LT. & RT.						2
TOTALS		125	43	1	1	1370	2

SR. 91 PLAN & PROFILE STA. 292+00 TO STA. 302+00