
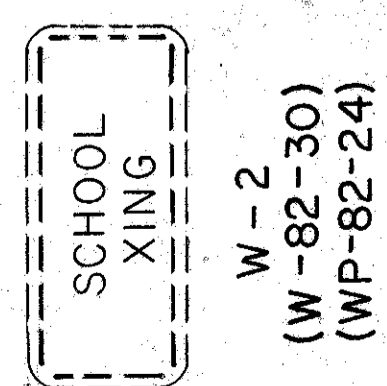
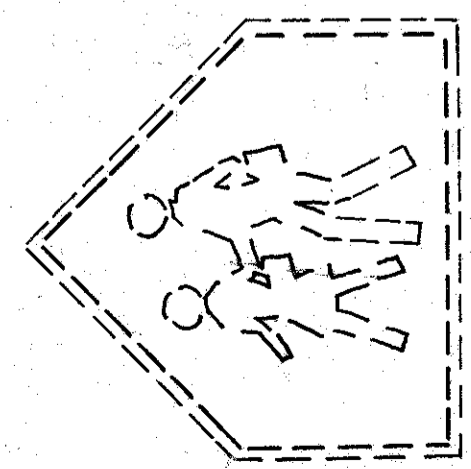
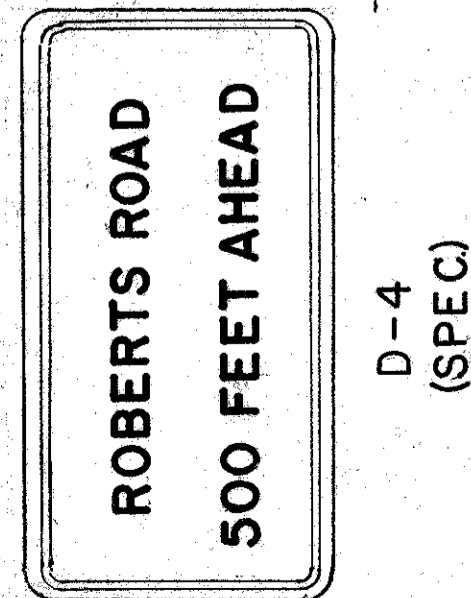
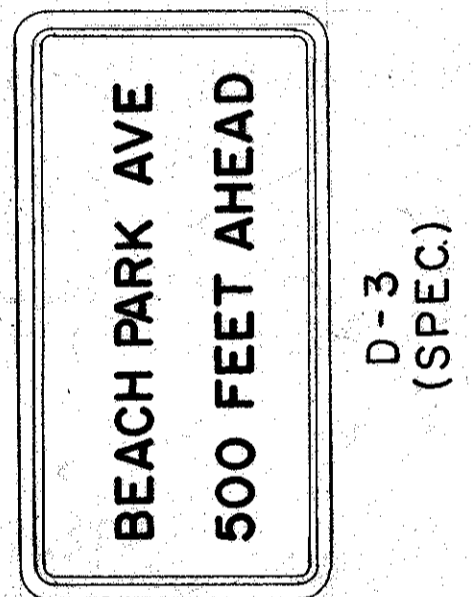
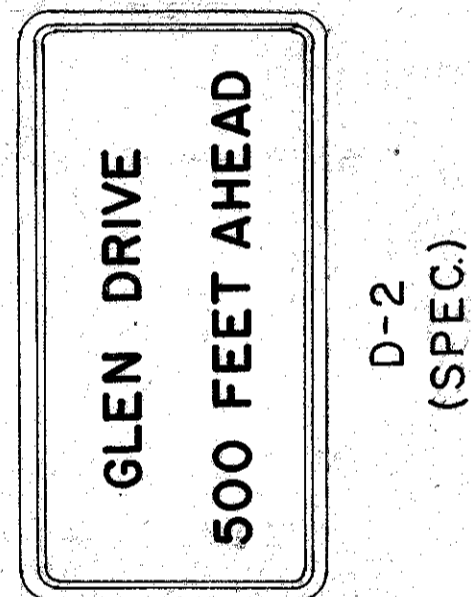
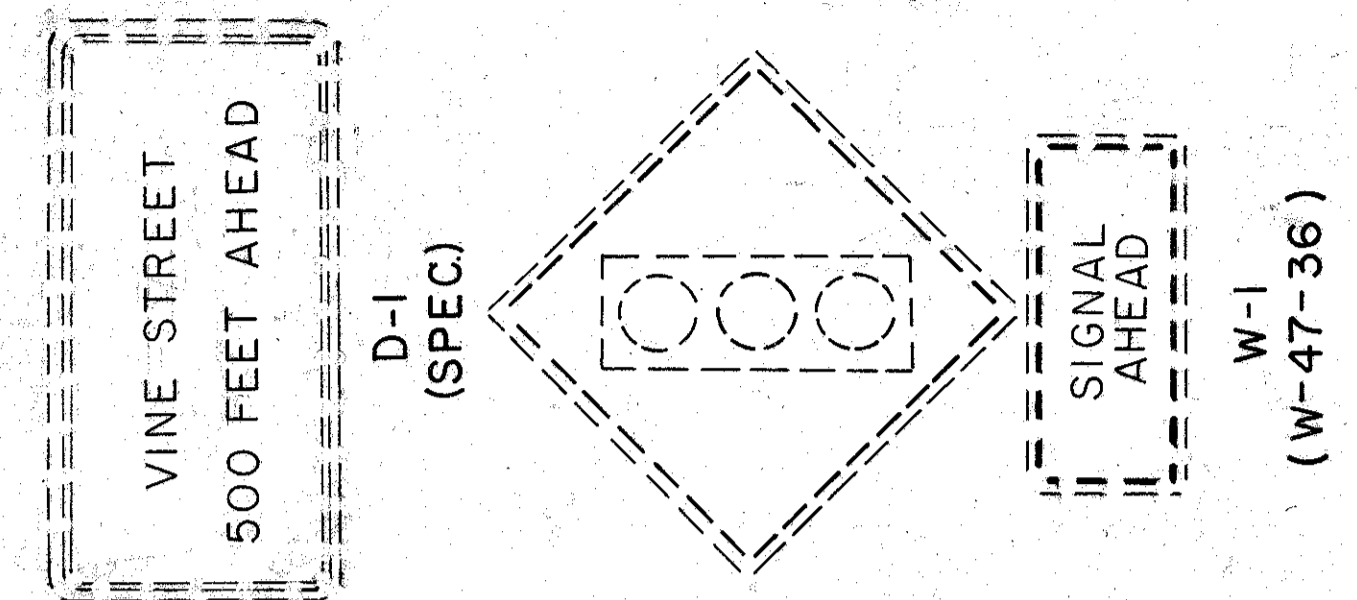
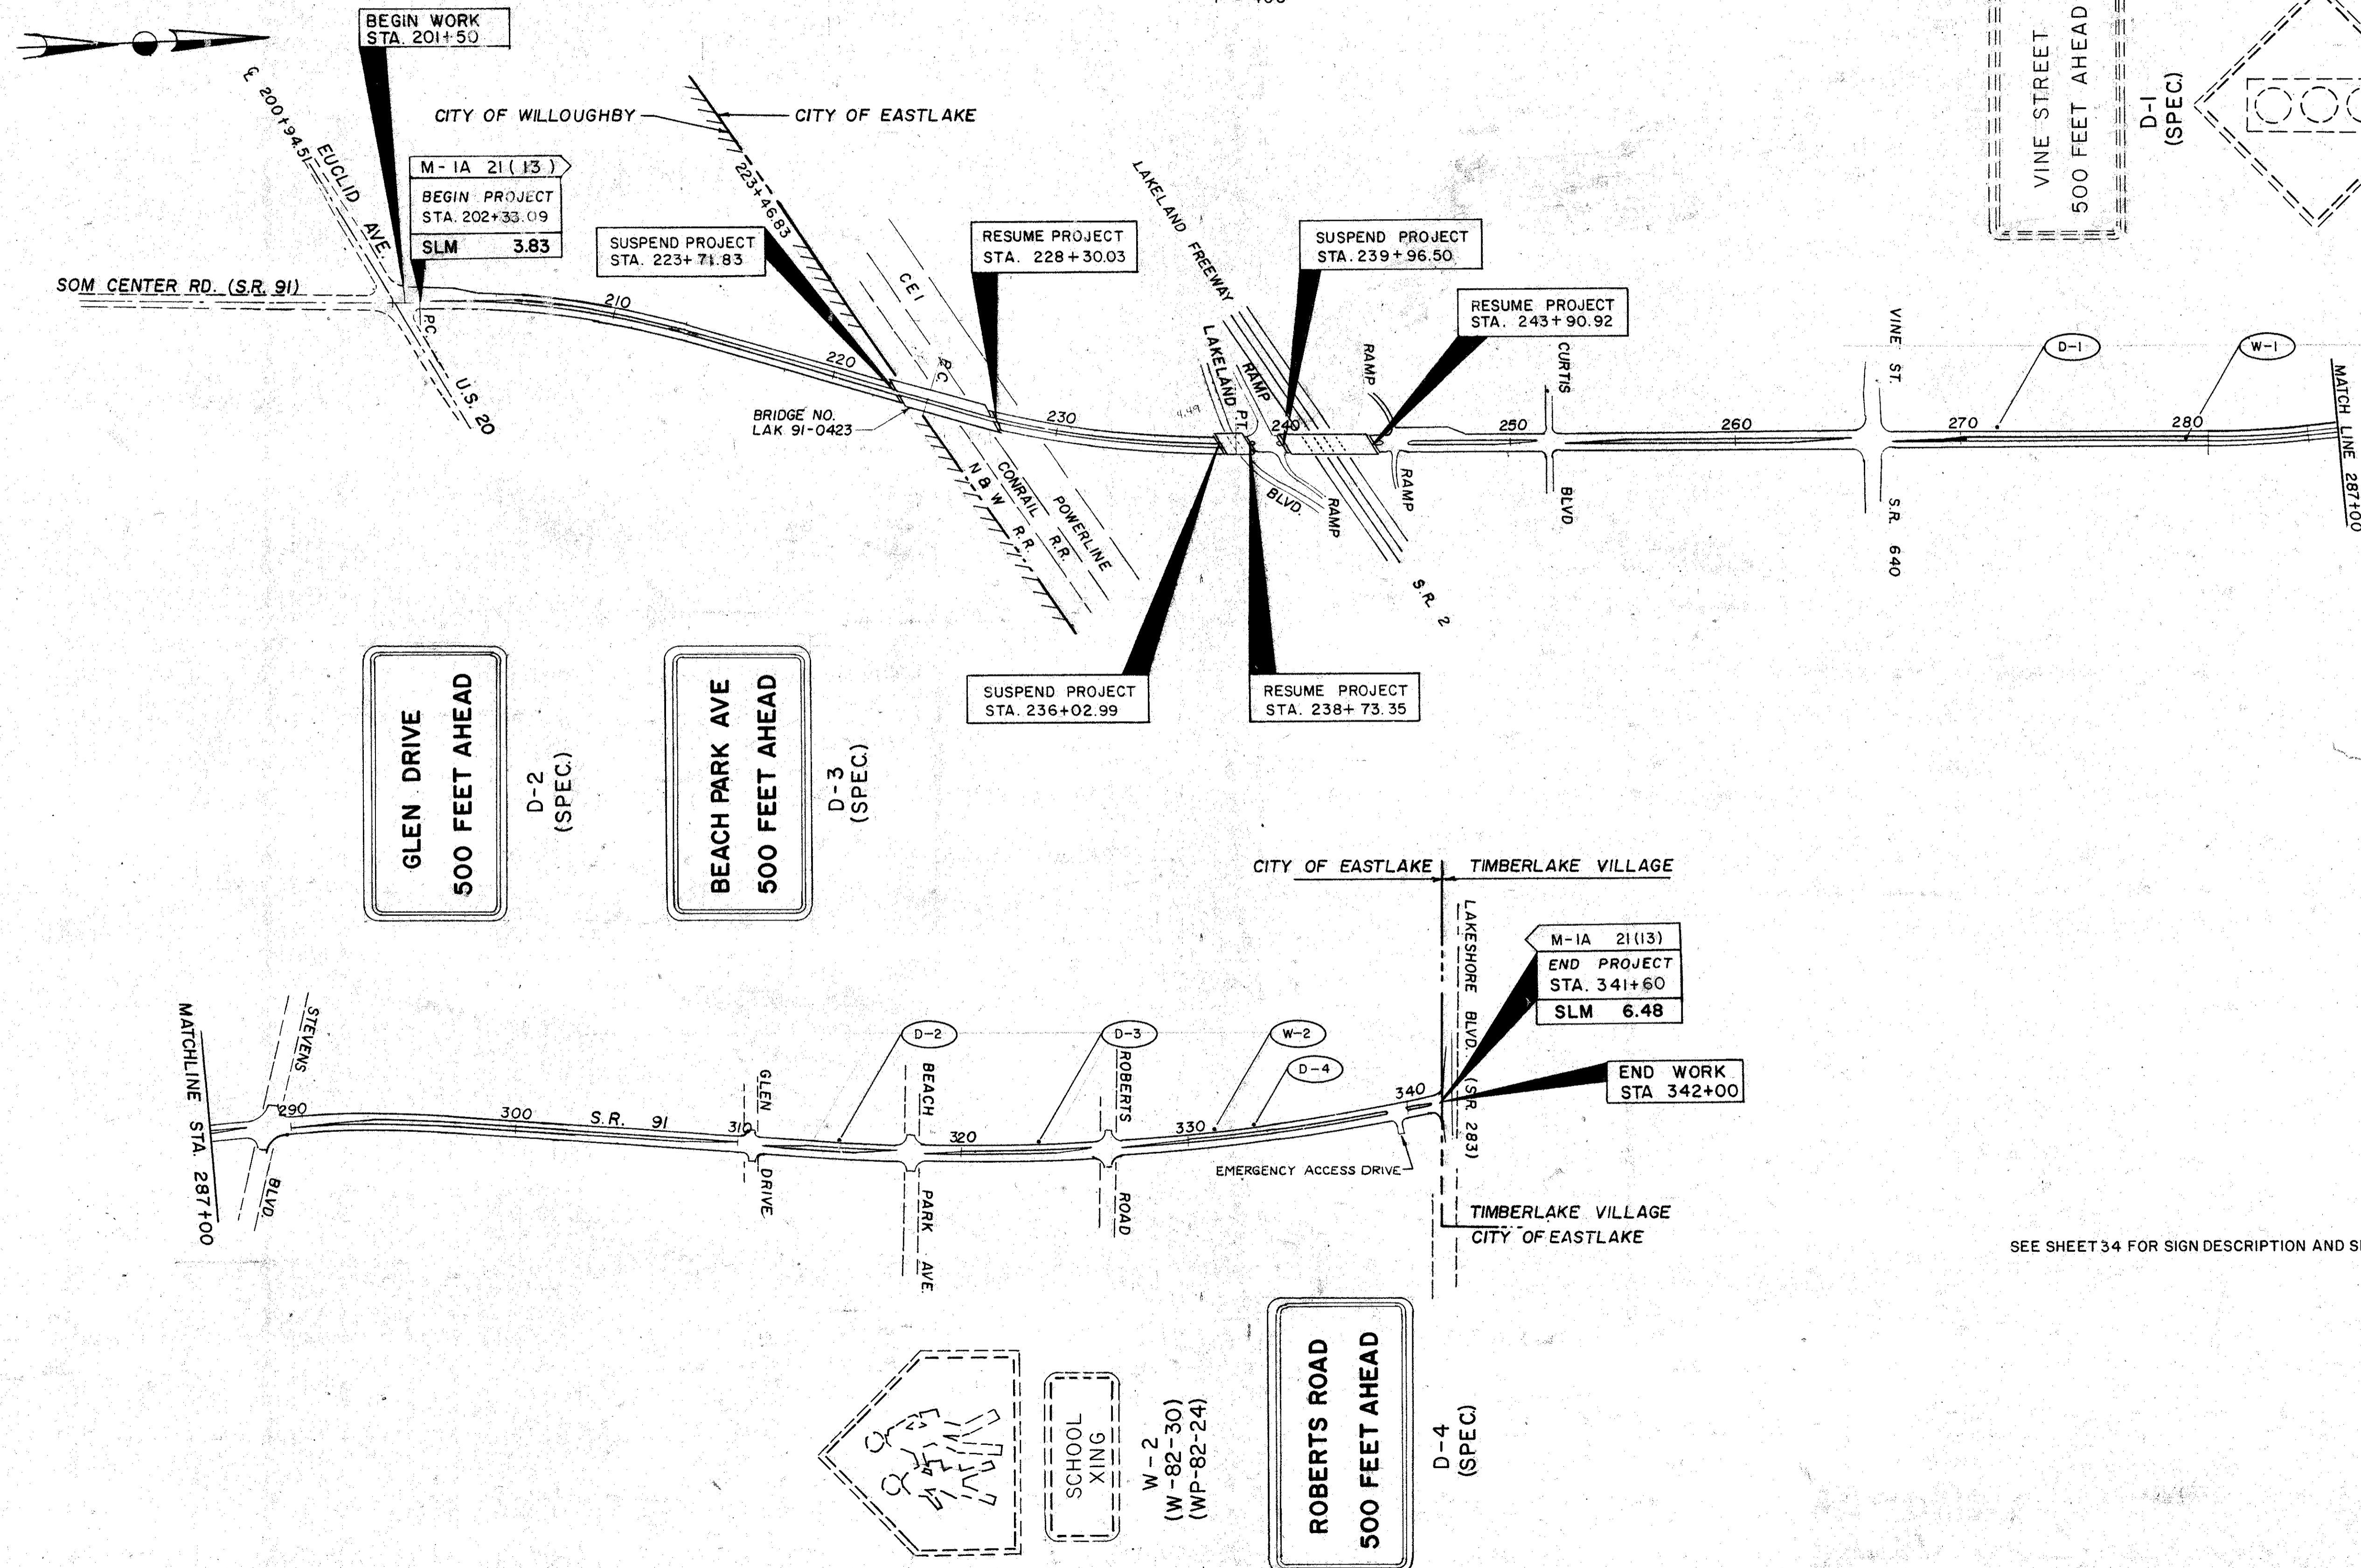


PAVEMENT MARKINGS AND SIGNS

CALC BY CDB	LAK 91-3 83	OHIO
DATE 6-25-90		32
CHKD BY MJN	LAK 91-3 83	FHWA REGION 5
DATE 7-5-90		44

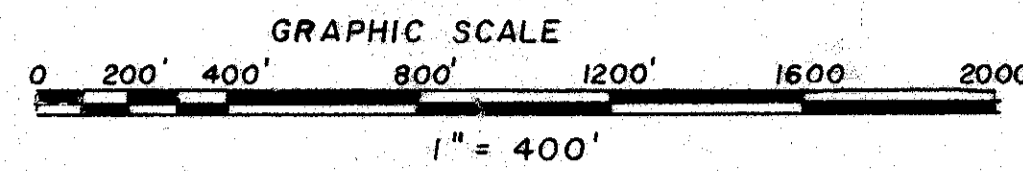

SEE SHEET 34 FOR SIGN DESCRIPTION AND SIGN QUANTITIES