
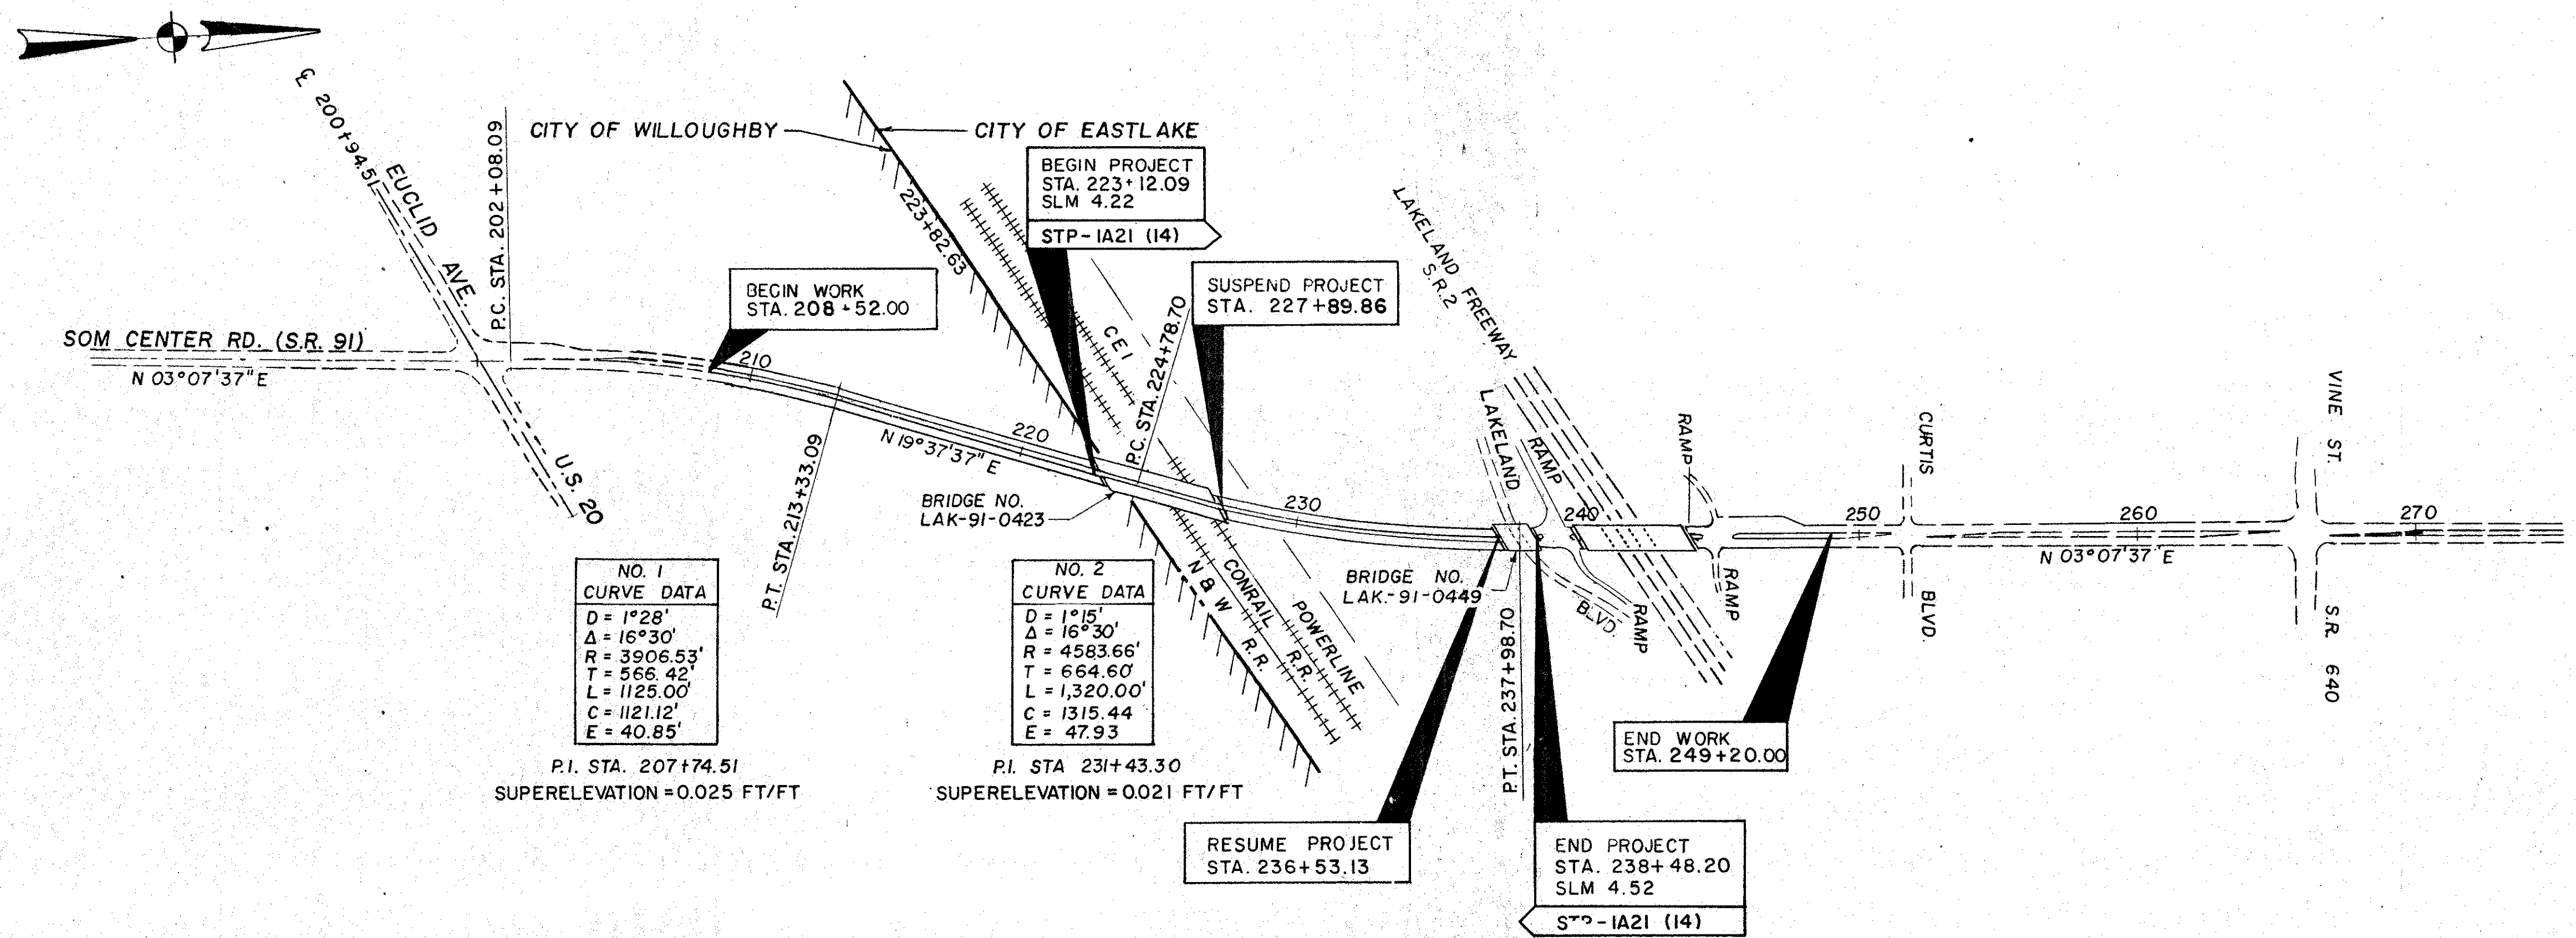


SCHEMATIC PLAN

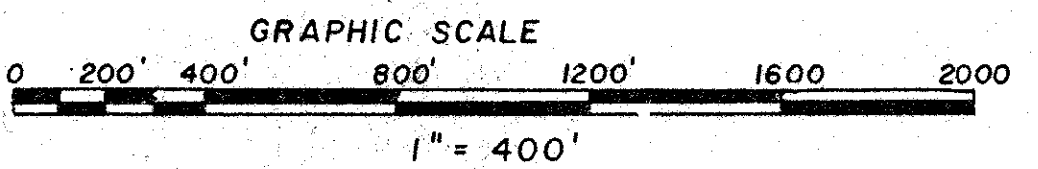

P.I. STA. 207+74.51
SUPERELEVATION = 0.025 FT/FT

NO. 2
CURVE DATA

D = 1°15'
Δ = 16°30'
R = 4583.66'
T = 664.60'
L = 1,320.00'
C = 1315.44'
E = 47.93'

P.I. STA 231+43.30
SUPERELEVATION = 0.021 FT/FT