
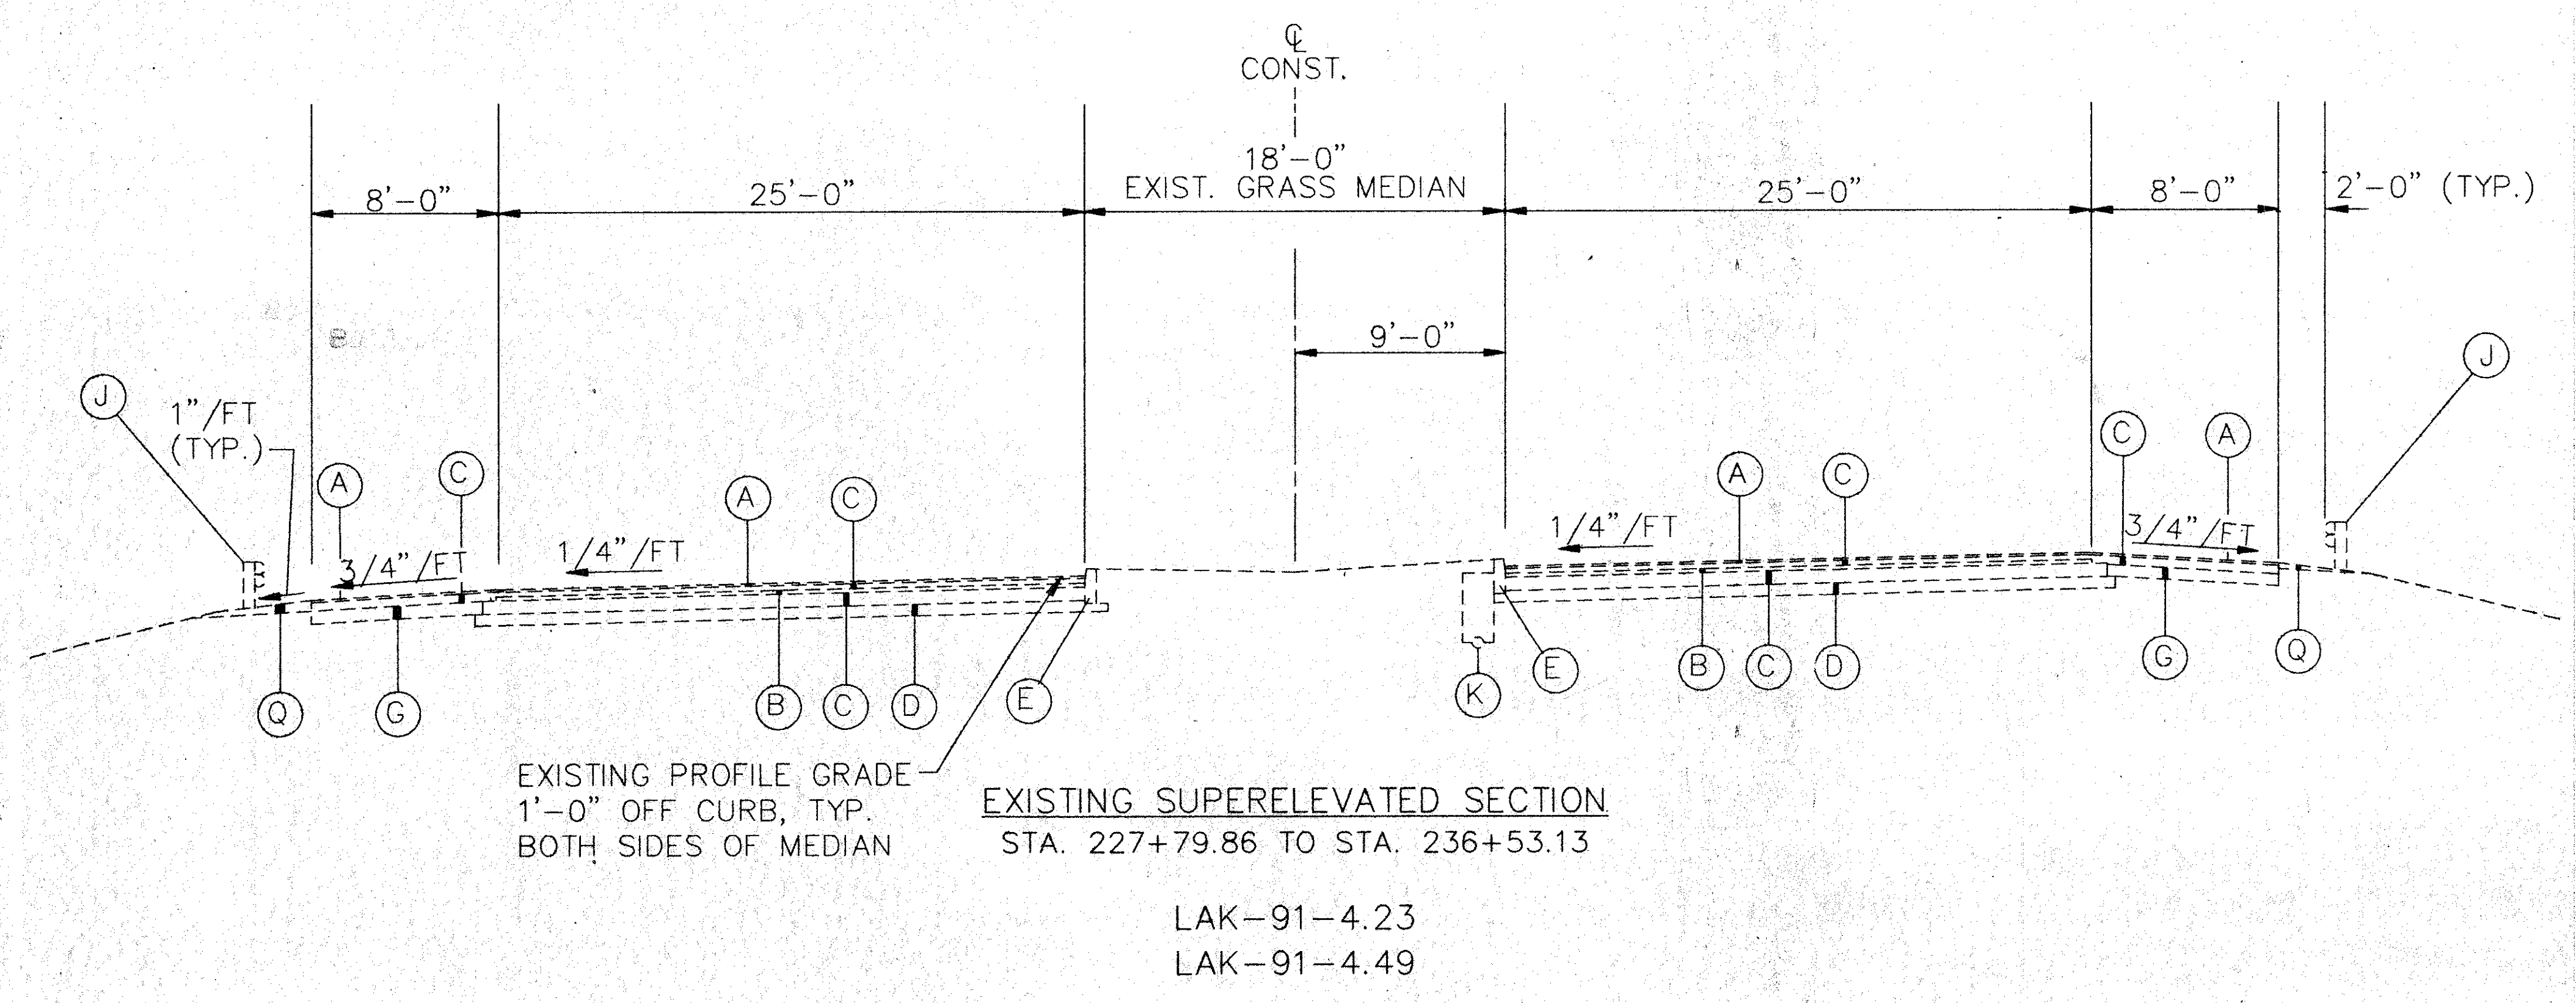
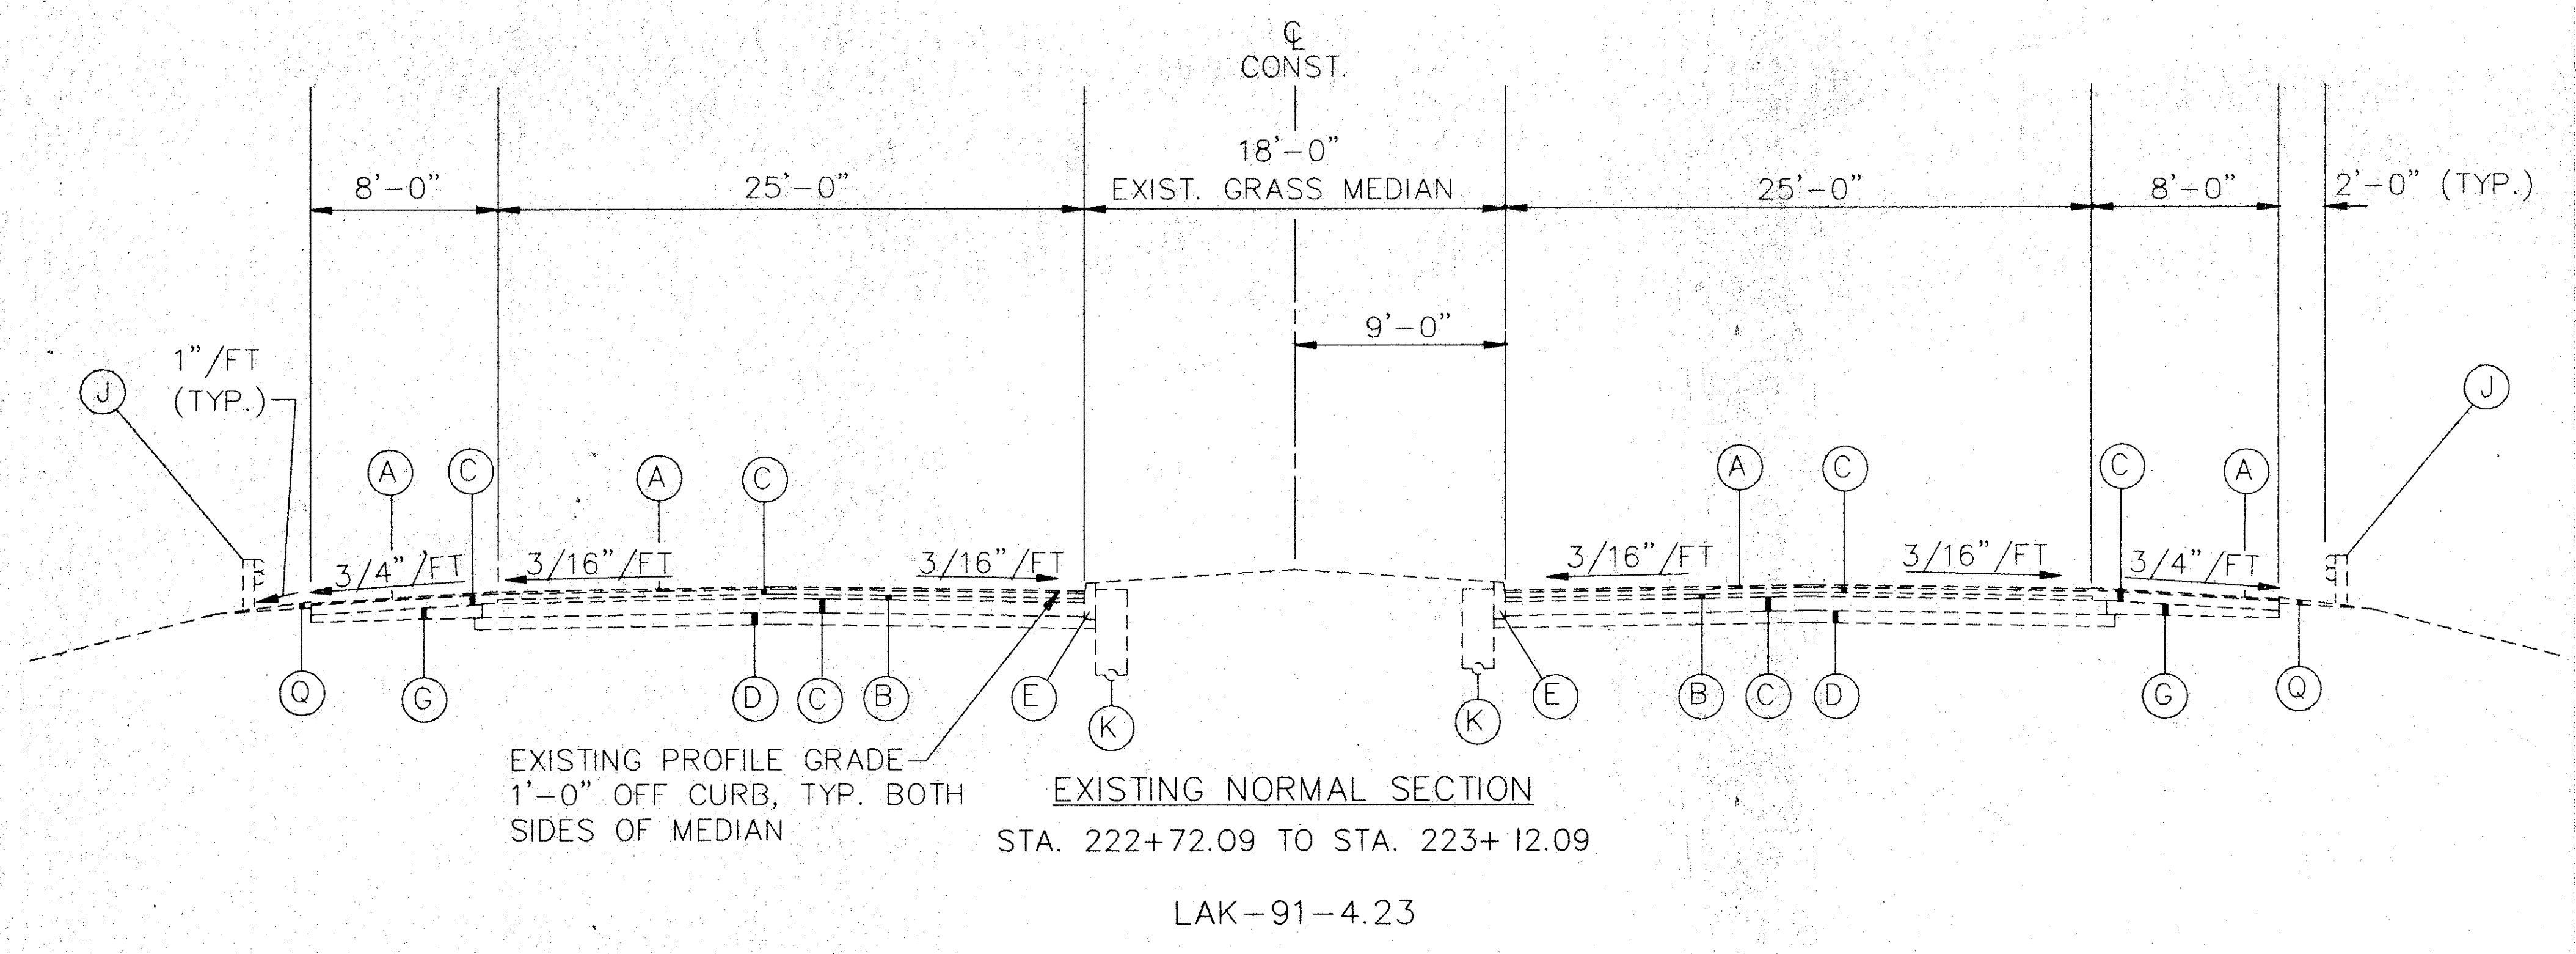


TYPICAL SECTIONS

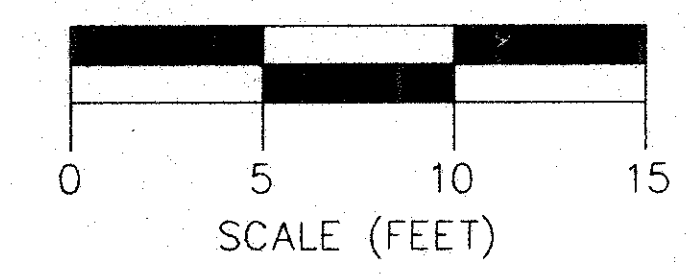

LEGEND

- (A) EXISTING ASPHALT CONCRETE SURFACE COURSE
- (B) EXISTING ASPHALT CONCRETE LEVELING COURSE
- (C) EXISTING BITUMINOUS AGGREGATE BASE
- (D) EXISTING SUBBASE
- (E) EXISTING CONCRETE CURB, TYPE 6
- (G) EXISTING AGGREGATE BASE
- (J) EXISTING GUARDRAIL, TYPE 5 *
- (K) EXISTING SHALLOW PIPE UNDERDRAIN
- (Q) EXISTING COMPACTED AGGREGATE

* SEE SHEETS 25 AND 26 FOR PROPOSED GUARDRAIL LOCATIONS.

E:\PR1809\TYP\TYP SCALE 1/8"=1'-0" PLOT DATE 2-14-92