


TYPICAL SECTIONS  
TYPE 404

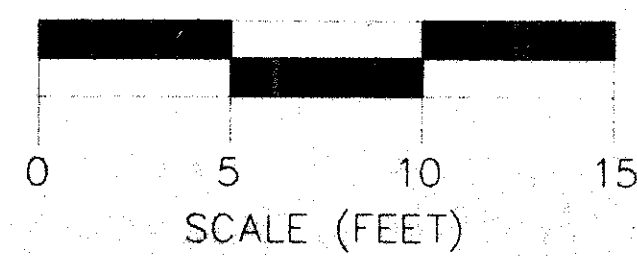

LEGEND

- (A) EXISTING ASPHALT CONCRETE SURFACE COURSE
- (C) EXISTING BITUMINOUS AGGREGATE BASE
- (D) EXISTING SUBBASE
- (E) EXISTING CONCRETE CURB, TYPE 6
- (F) EXISTING REINFORCED CONCRETE PAVEMENT
- (G) EXISTING AGGREGATE BASE
- (K) EXISTING SHALLOW PIPE UNDERDRAIN
- (Q) EXISTING COMPACTED AGGREGATE
- (J) EXISTING GUARDRAIL, TYPE 5 \*
- (1) ITEM 404 - 1 1/2" ASPHALT CONCRETE, AC-20
- (2) ITEM 402 - 1 1/2" ASPHALT CONCRETE, AC-20
- (3) ITEM 301 - 9" BITUMINOUS AGGREGATE BASE, AC - 20
- (4) ITEM 310 - 6" SUBBASE, TYPE 1, GRADING A, AS PER PLAN
- (15) ITEM 407 - TACK COAT
- (16) ITEM 202 - WEARING COURSE REMOVED (1 1/2" DEPTH)
- (22) ITEM 601 - ROCK CHANNEL PROTECTION, TYPE C WITH FILTER

