
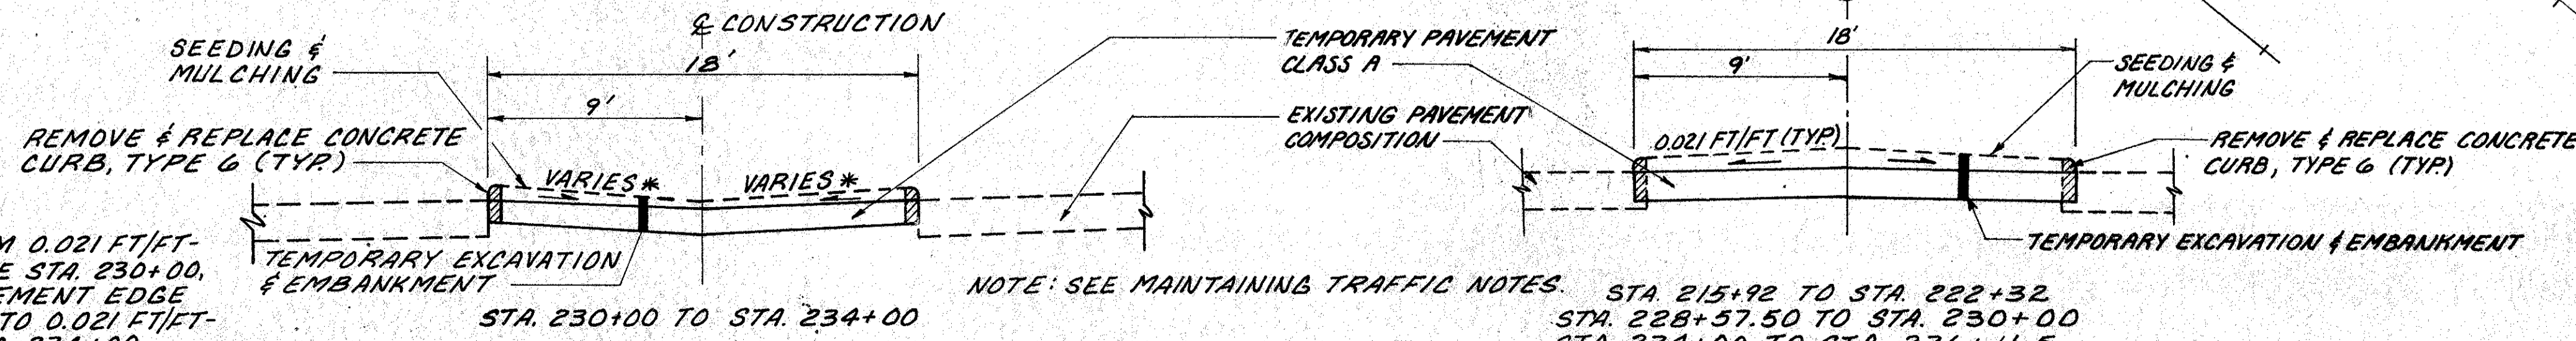


LEGEND

- ① TEMPORARY WHITE EDGE LINE
- ② TEMPORARY CHANNELIZING LINE
- ③ TEMPORARY YELLOW EDGE LINE
- ④ TEMPORARY LANE ARROW
- ⑤ TEMPORARY WORD ON PAVEMENT
- ⑥ TEMPORARY CENTER LINE
- ▨ TEMPORARY PAVEMENT
- ▩ WORK ZONE
- ② SEE MAINTENANCE OF TRAFFIC NOTES, SHT. 11

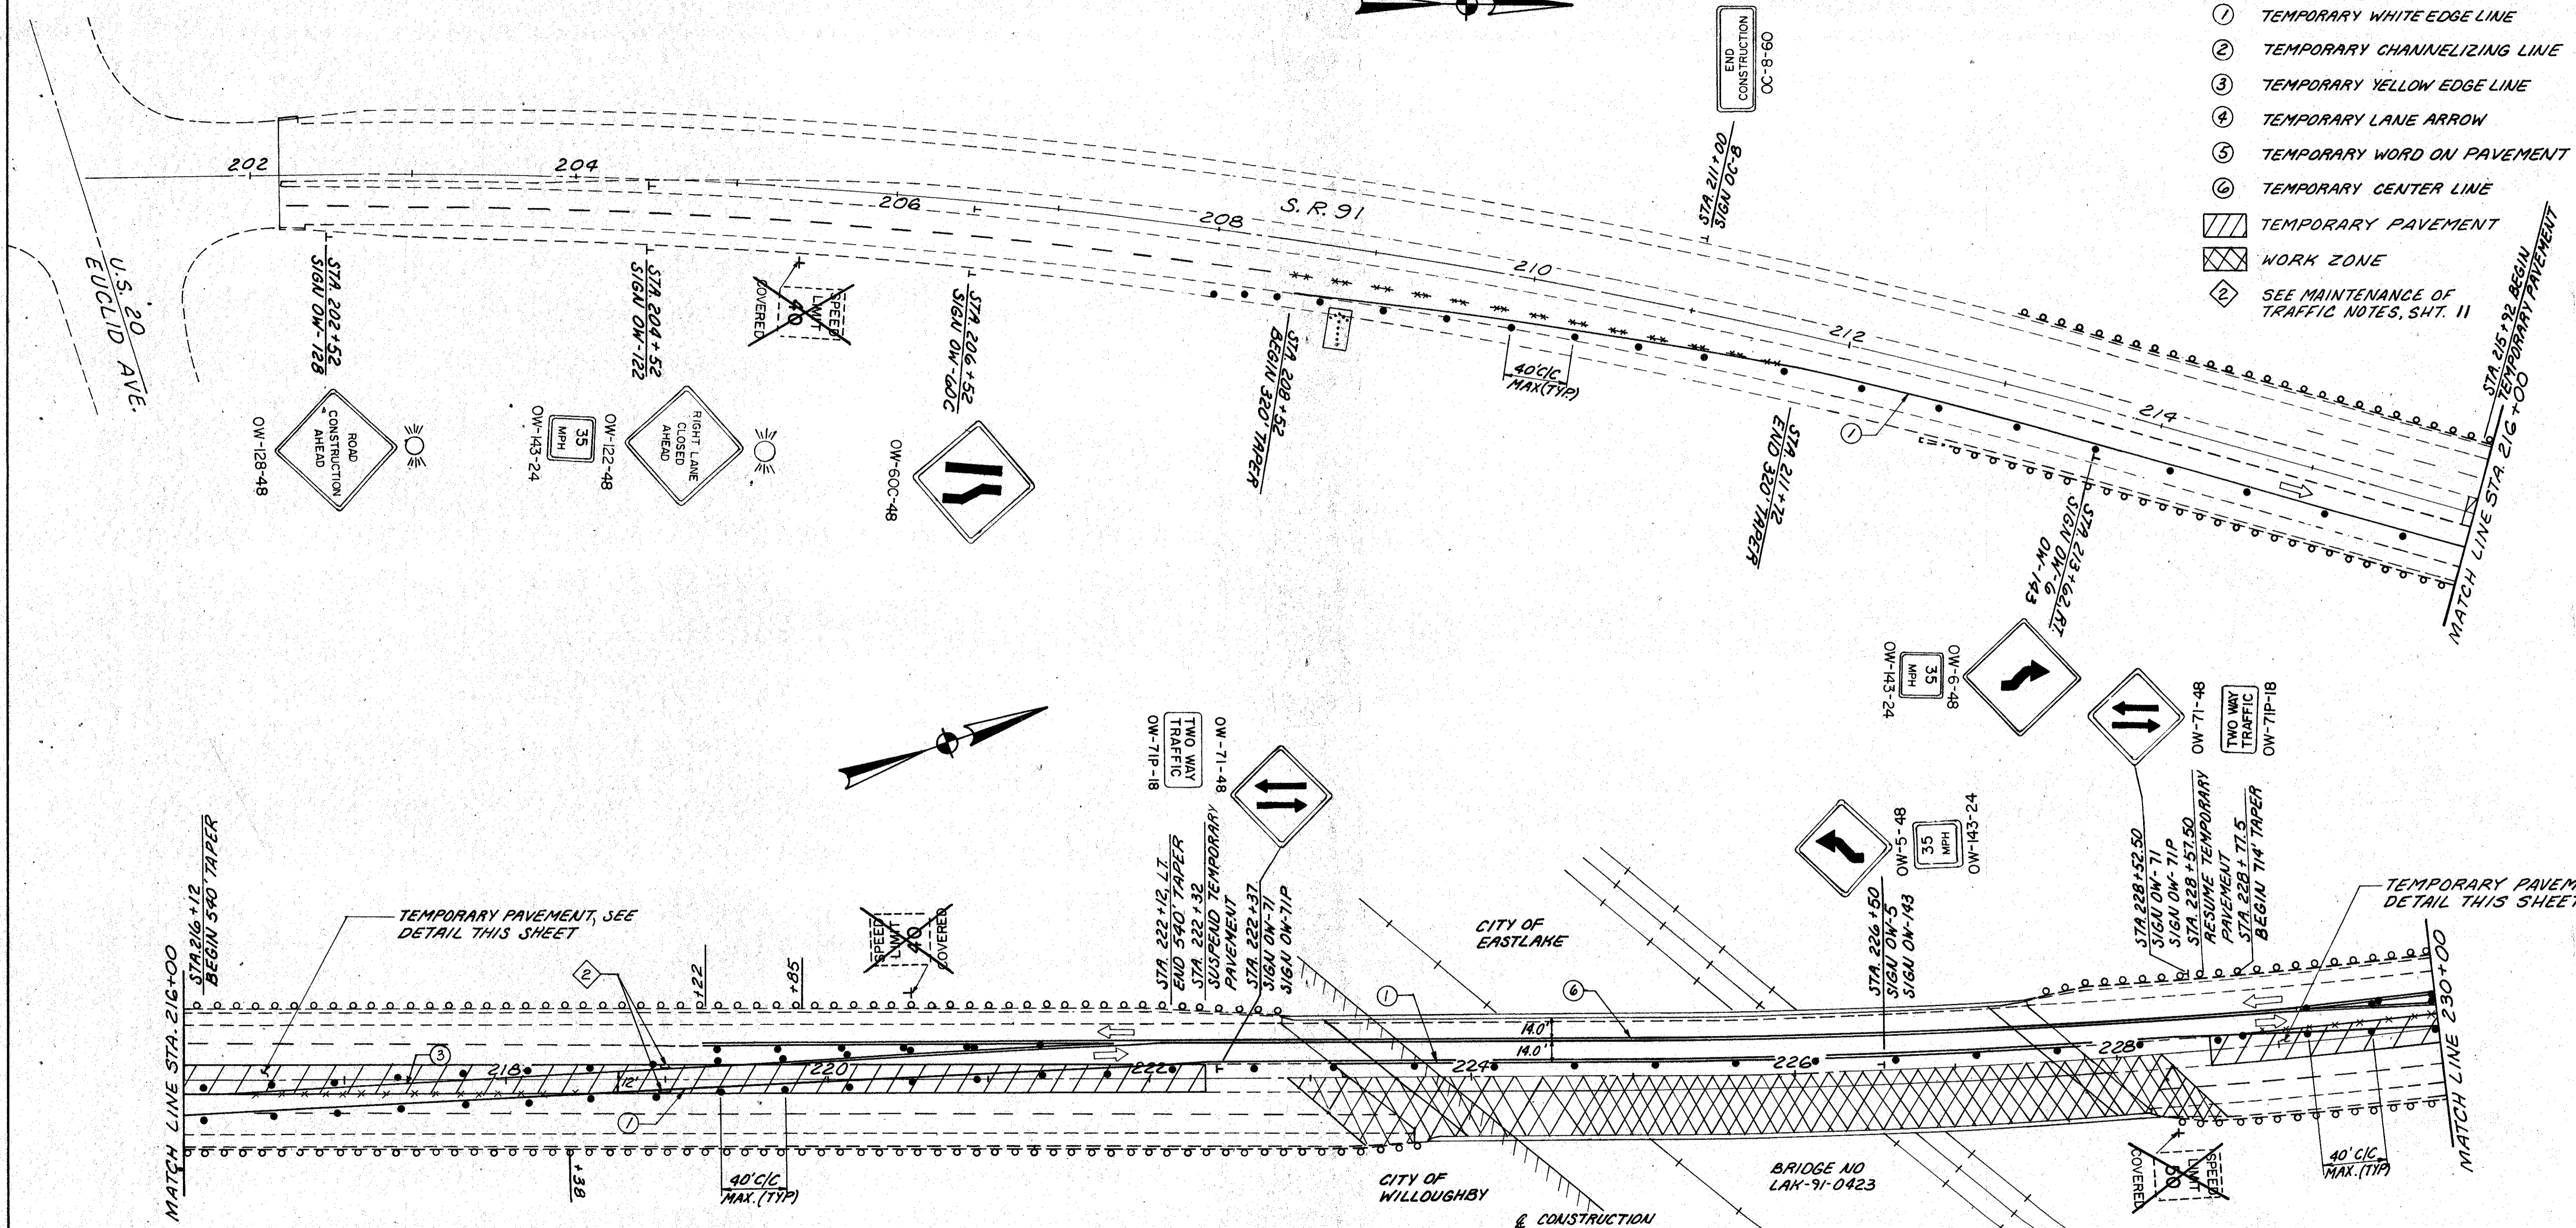

* SLOPE VARIES FROM 0.021 FT/FT- & TO PAVEMENT EDGE STA. 230+00, TO 0.021 FT/FT- PAVEMENT EDGE TO E, STA. 232+00, TO 0.021 FT/FT- & TO PAVEMENT, STA. 234+00

NOTE: SEE MAINTAINING TRAFFIC NOTES. STA. 215+92 TO STA. 222+32
STA. 228+57.50 TO STA. 230+00
STA. 234+00 TO STA. 236+11.5

Burgess & Niple, Limited
Engineers and Architects

TRAFFIC CONTROL PHASE I					
DESIGNED	DRAWN	TRACED	CHECKED	REVIEWED DATE	REVISED