


**LEGEND**

- ① TEMPORARY WHITE EDGE LINE
- ② TEMPORARY CHANNELIZING LINE
- ③ TEMPORARY YELLOW EDGE LINE
- ④ TEMPORARY LANE ARROW
- ⑤ TEMPORARY WORD ON PAVEMENT
- ⑥ TEMPORARY CENTERLINE
- ▨ TEMPORARY PAVEMENT
- ▩ WORK ZONE

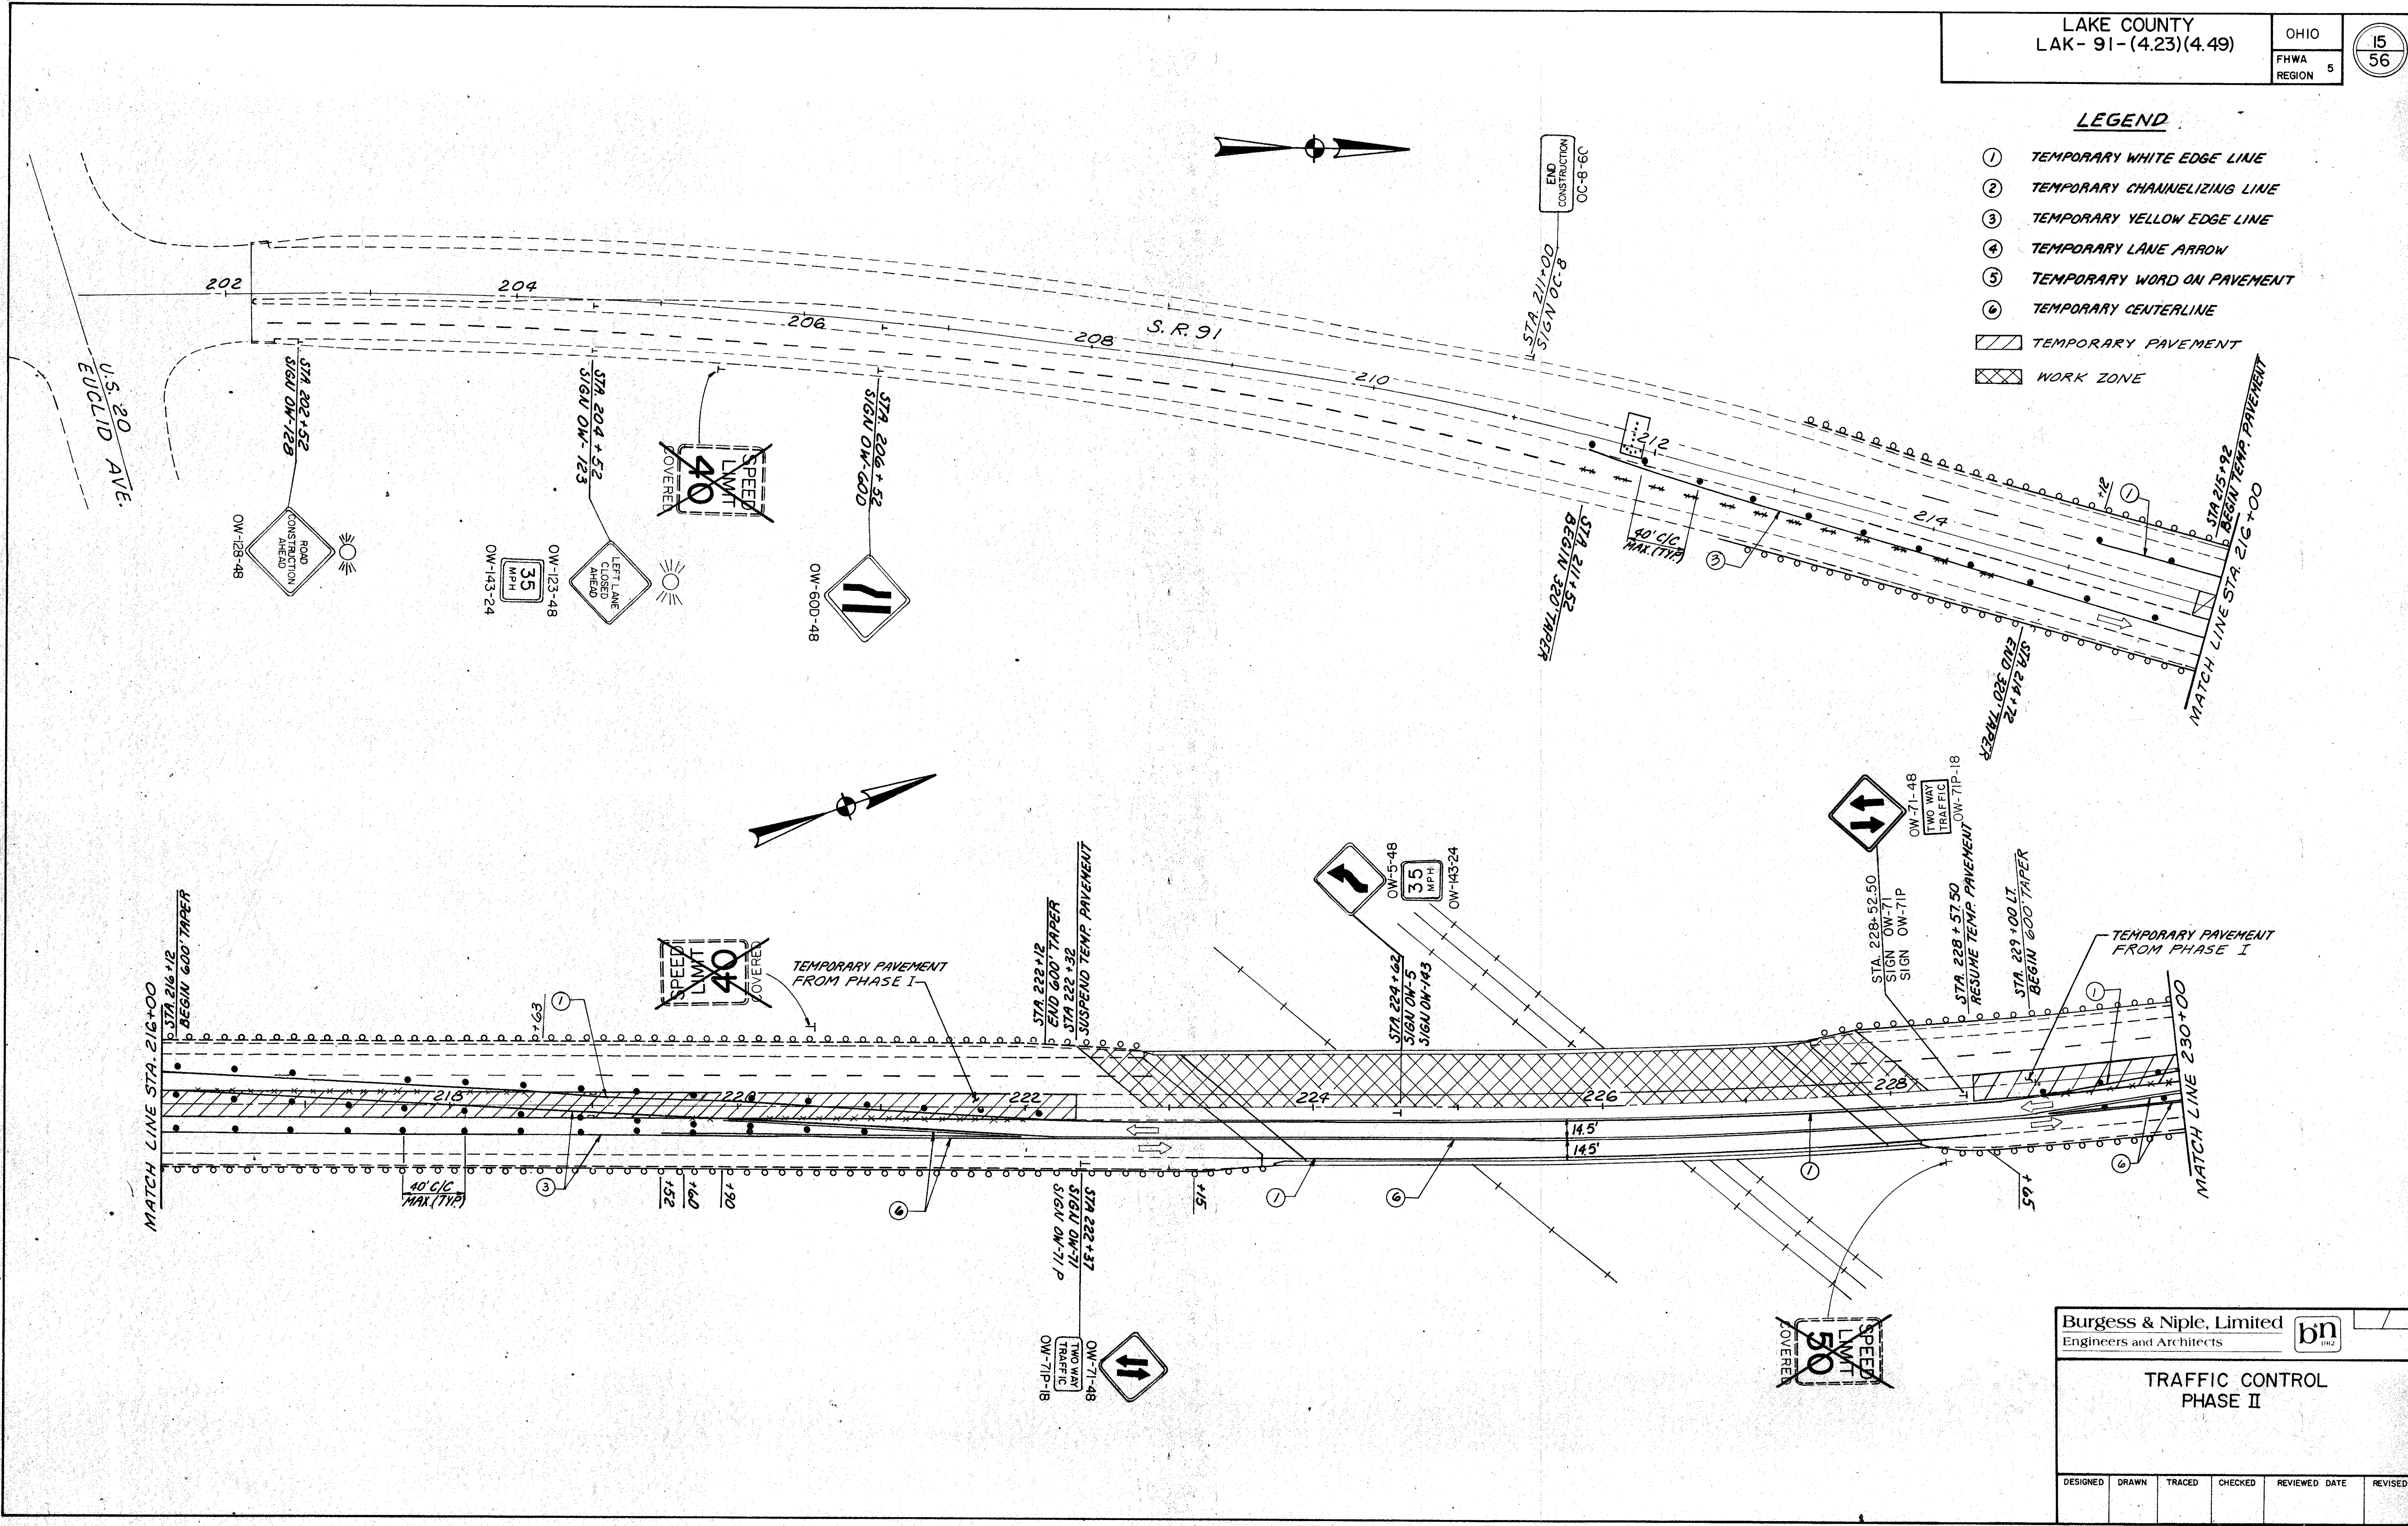

Burgess & Niple, Limited  
Engineers and Architects

**TRAFFIC CONTROL  
PHASE II**

DESIGNED	DRAWN	TRACED	CHECKED	REVIEWED DATE	REVISED