
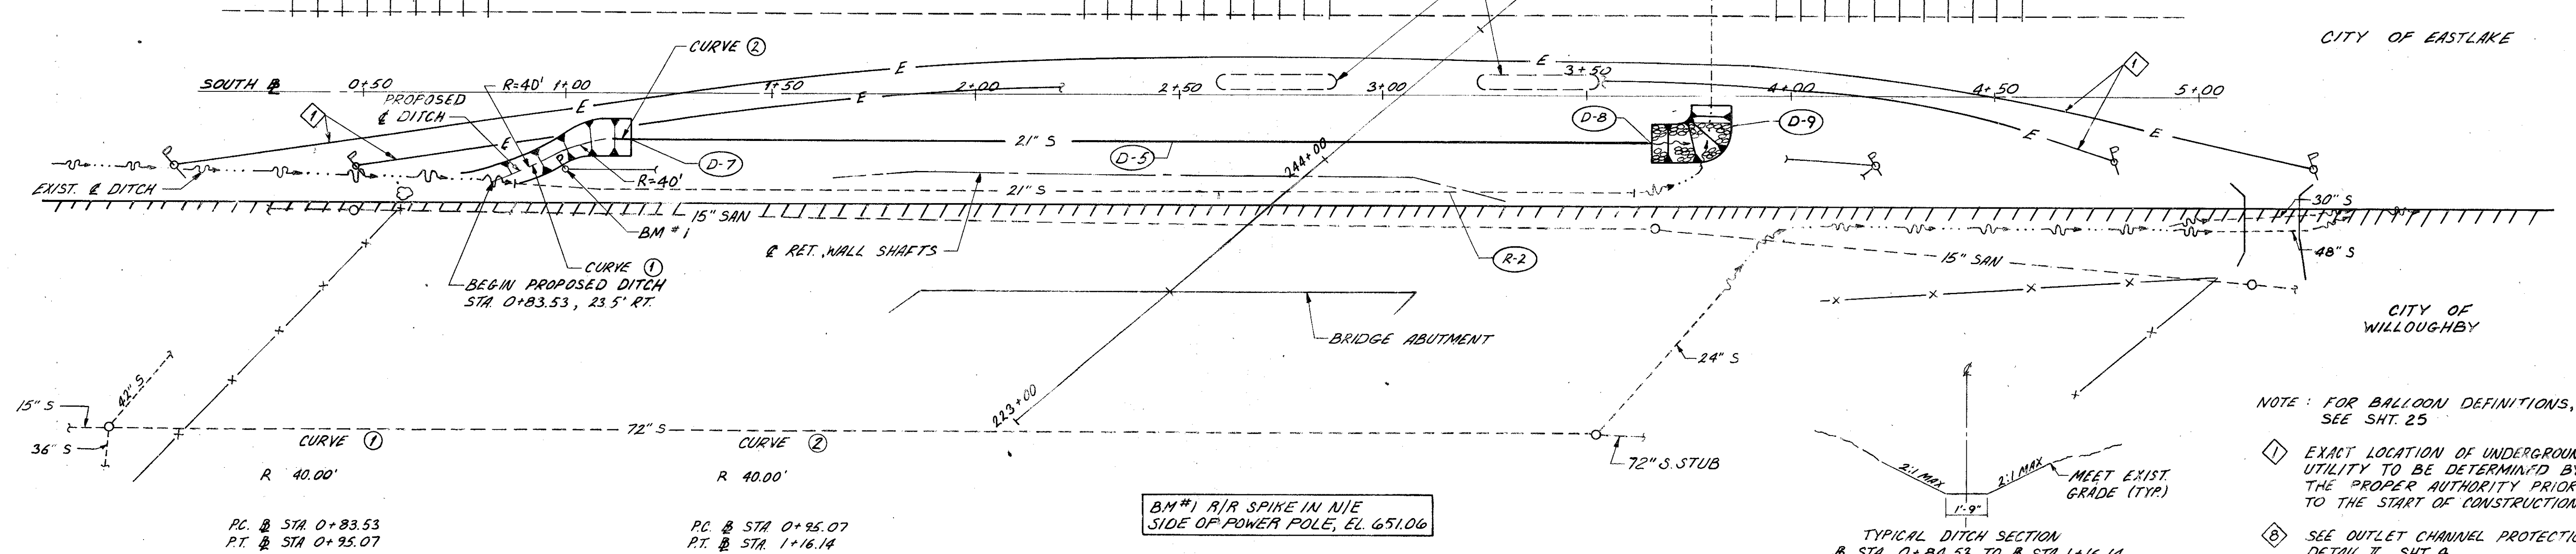



CALC BY SWG
 DATE 1/92
 CHKD BY TJH
 DATE 2/92

LAKE COUNTY
 LAK - 91 - (4.23)(4.49)

OHIO 28
 FHWA REGION 5 56

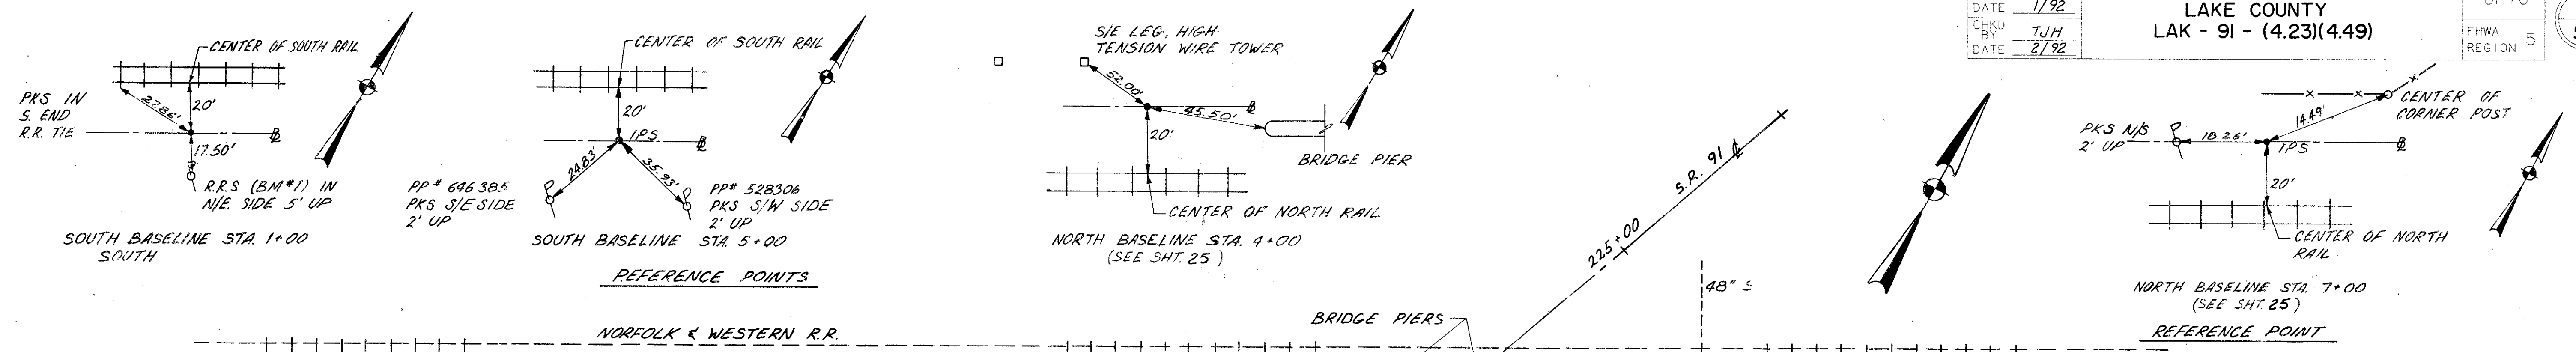

NOTE: FOR BALLOON DEFINITIONS, SEE SHT. 25
 ① EXACT LOCATION OF UNDERGROUND UTILITY TO BE DETERMINED BY THE PROPER AUTHORITY PRIOR TO THE START OF CONSTRUCTION.
 ② SEE OUTLET CHANNEL PROTECTION DETAIL II, SHT. 4

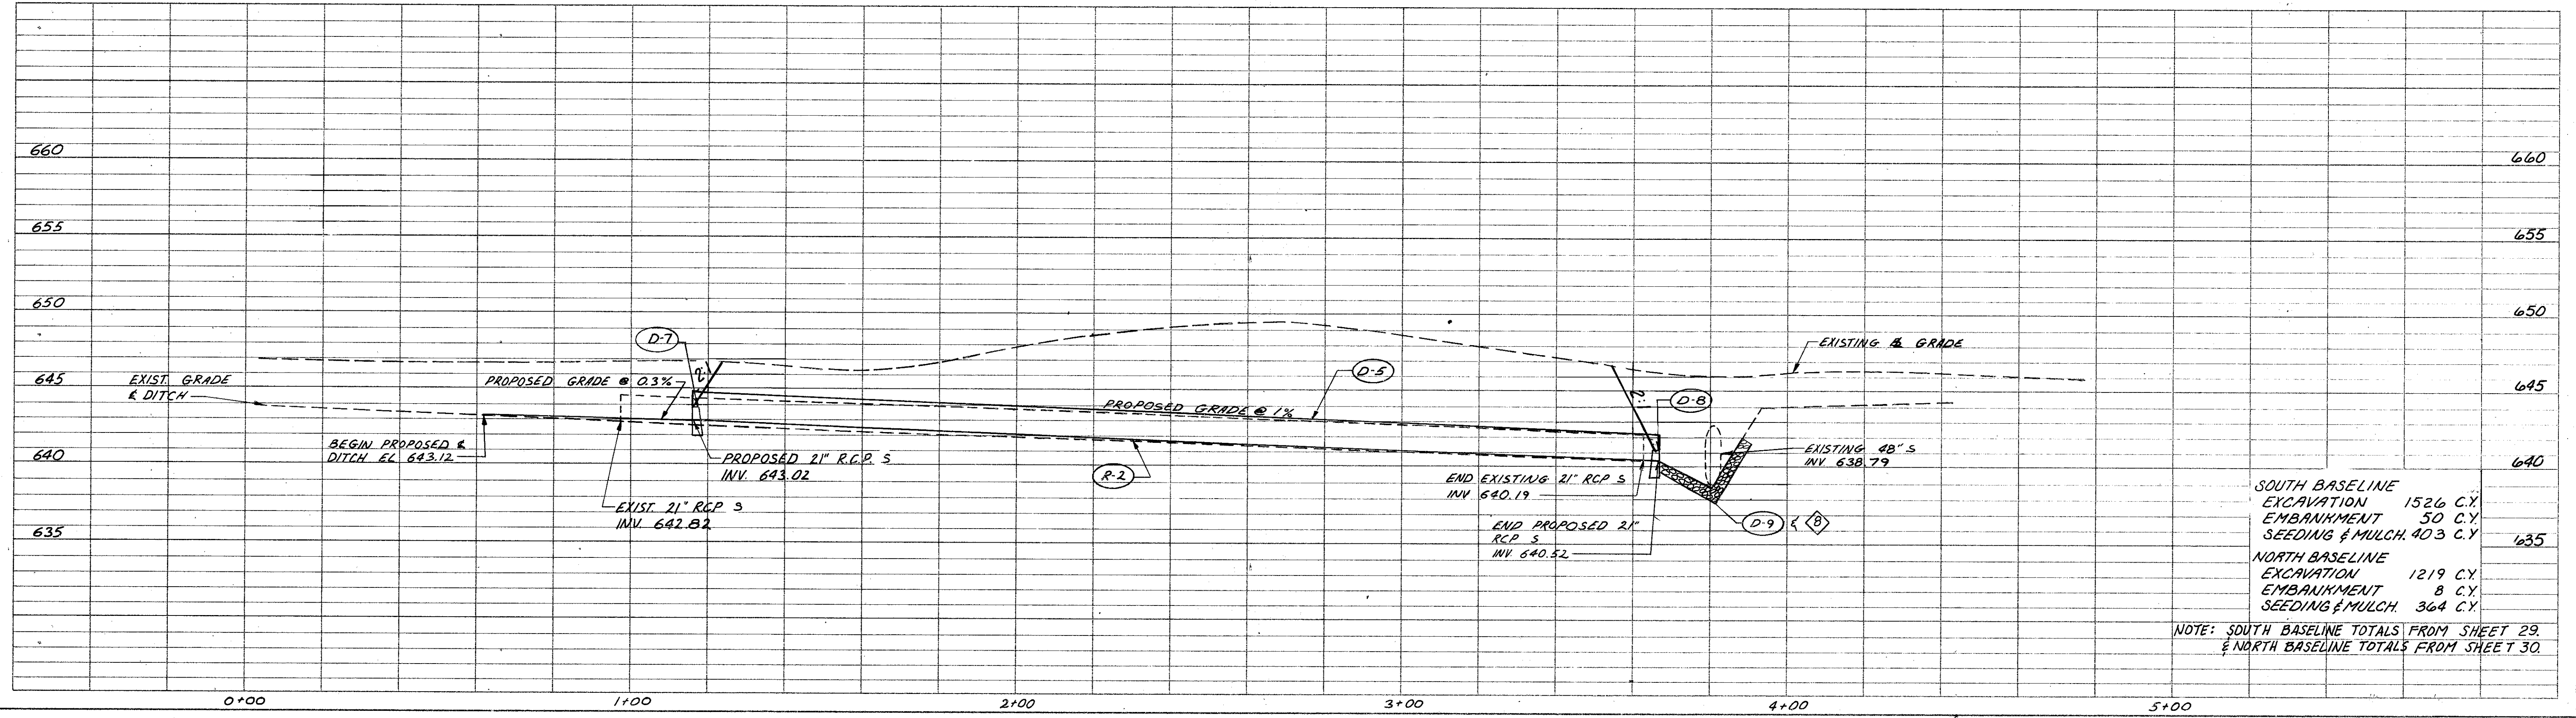

SOUTH BASELINE
 EXCAVATION 1526 C.Y.
 EMBANKMENT 50 C.Y.
 SEEDING & MULCH. 403 C.Y.
 NORTH BASELINE
 EXCAVATION 1219 C.Y.
 EMBANKMENT 8 C.Y.
 SEEDING & MULCH. 364 C.Y.

NOTE: SOUTH BASELINE TOTALS FROM SHEET 29.
 & NORTH BASELINE TOTALS FROM SHEET 30.

SOUTH BASELINE STA. 0+00 TO STA. 5+00