


BENCHMARK: TOP FIRE HYDRANT AT STA.239+51
 SOUTH SIDE LAKELAND BLVD.
 EL.636.17

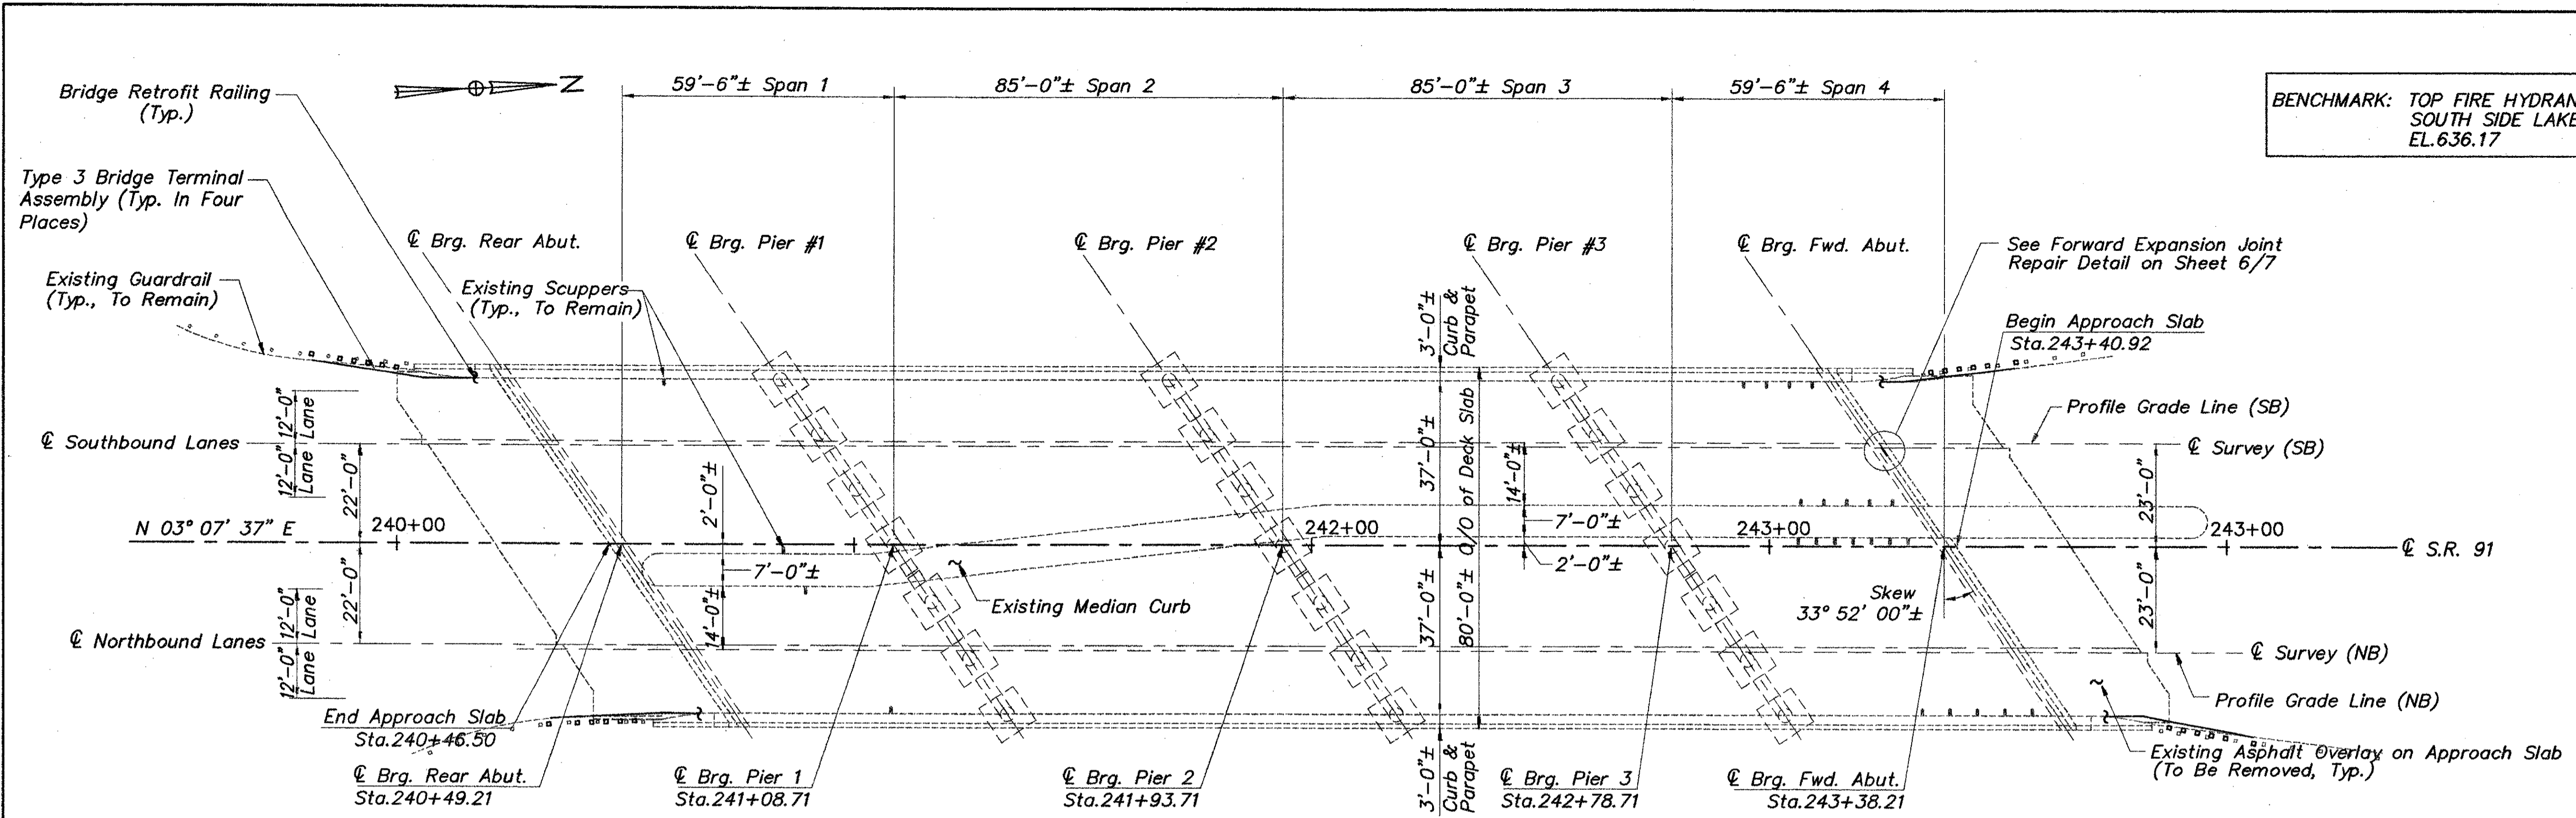

PLAN

	240+00		241+00				242+00				243+00				244+00																			
Proposed Profile	658.05 (NB)	657.93 (SB)	657.54 (NB)	657.53 (SB)	657.15 (NB)	657.15 (SB)	656.78 (NB)	656.72 (SB)	656.40 (NB)	656.29 (SB)	655.99 (NB)	655.88 (SB)	655.54 (NB)	655.53 (SB)	655.09 (NB)	655.14 (SB)	654.73 (NB)	654.76 (SB)	654.34 (NB)	654.34 (SB)	653.91 (NB)	653.95 (SB)	653.64 (NB)	653.61 (SB)	653.18 (NB)	653.20 (SB)	652.80 (NB)	652.75 (SB)	652.41 (NB)	652.44 (SB)	651.96 (NB)	652.10 (SB)	651.76 (NB)	651.65 (SB)
Existing Profile	658.05 (NB)	657.93 (SB)	657.54 (NB)	657.53 (SB)	657.15 (NB)	657.15 (SB)	656.78 (NB)	656.72 (SB)	656.40 (NB)	656.29 (SB)	655.99 (NB)	655.88 (SB)	655.54 (NB)	655.53 (SB)	655.09 (NB)	655.14 (SB)	654.73 (NB)	654.76 (SB)	654.34 (NB)	654.34 (SB)	653.91 (NB)	653.95 (SB)	653.64 (NB)	653.61 (SB)	653.18 (NB)	653.20 (SB)	652.80 (NB)	652.75 (SB)	652.41 (NB)	652.44 (SB)	651.96 (NB)	652.10 (SB)	651.76 (NB)	651.65 (SB)

PROFILE ALONG $\text{\textcircled{C}}$ SURVEY (NB)

- NOTES:
- For Location of Profiles on the Bridge Deck, See Transverse Section on Sheet 6/7.
 - Notation: EL.-Elevation; Typ.-Typical; Brg.-Bearing; Sta.-Station; O/O-Out to Out; SB-Southbound; NB-Northbound; Fwd.-Forward; Abut.-Abutment.

H:\2000\00063\CAD\0006304.DWG PLOT SCALE 1:20