



THE UNDERGROUND UTILITIES ARE SHOWN ACCORDING TO INFORMATION FURNISHED BY THE UTILITIES CONCERNED. THEIR ACCURACY IS NOT GUARANTEED, THEREFORE THEY SHOULD BE RECHECKED BEFORE UNDERGROUND CONSTRUCTION BEGINS.

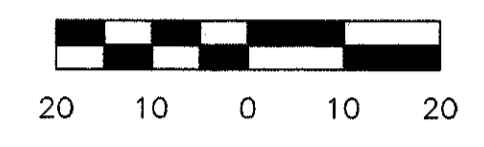

SCALE

EXIST. U.P. (TO REMAIN)
STA 9+94, 21'L

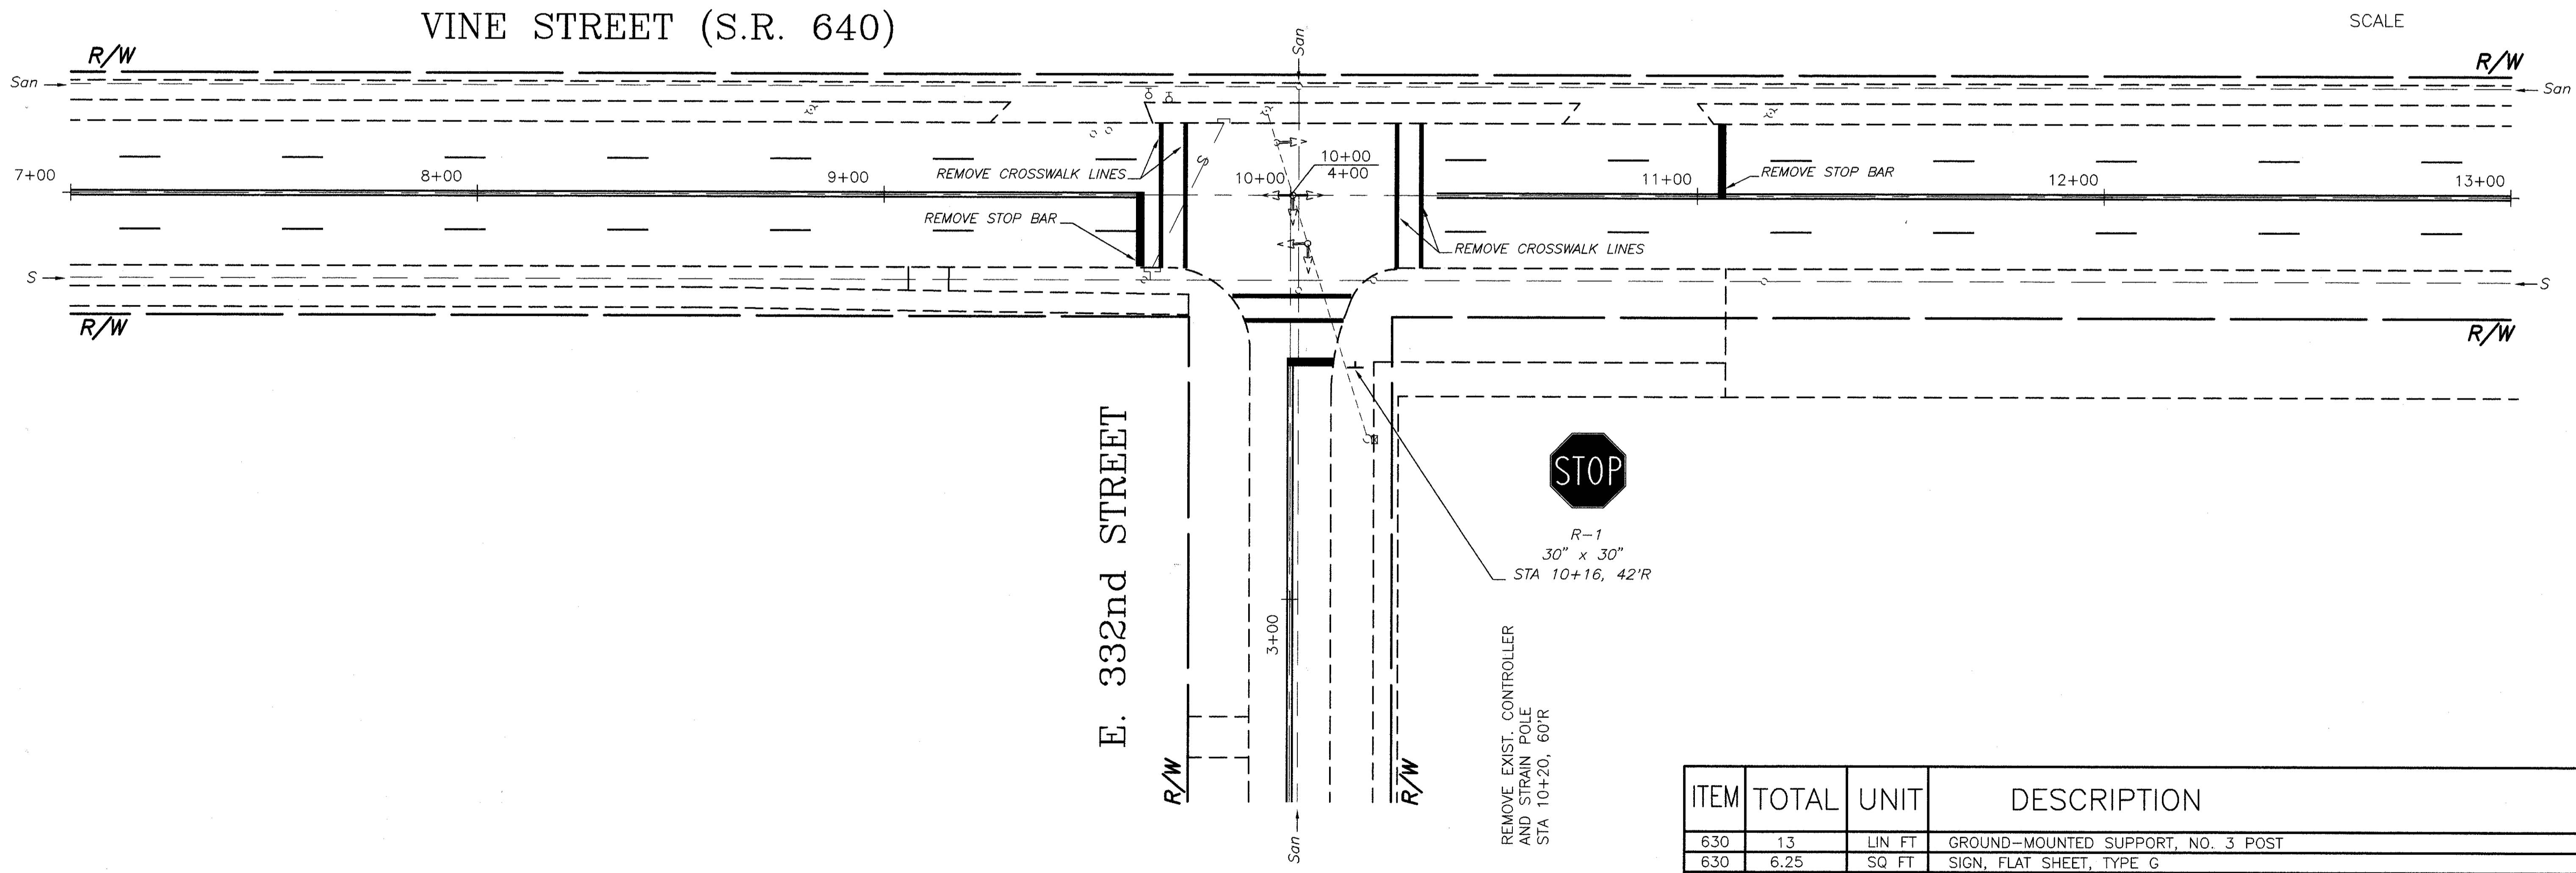

ITEM	TOTAL	UNIT	DESCRIPTION
630	13	LIN FT	GROUND-MOUNTED SUPPORT, NO. 3 POST
630	6.25	SQ FT	SIGN, FLAT SHEET, TYPE G
632	1	EACH	REMOVAL OF TRAFFIC SIGNAL INSTALLATION, AS PER PLAN
642	141	LIN FT	REMOVAL OF PAVEMENT MARKINGS