


S.R. 91

N. EXIT RAMP S.R. 2

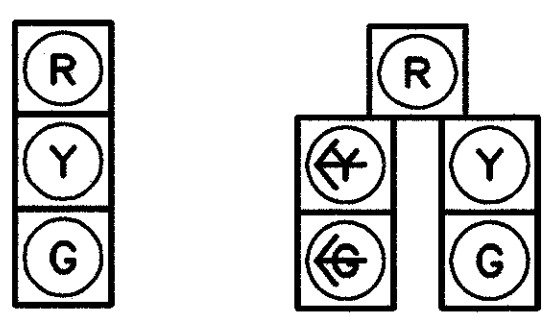

B, C, D, E & F      A  
ALL HEADS ARE 12" POLY  
SIGNALS

- PROP. 18" PULLBOX, PB2  
STA 244+30, 44'R
- REMOVE EXIST. CONTROLLER  
STA 244+62, 46'R
- PROP. CONTROLLER WITH  
FOUNDATION AND WORK PAD  
STA 244+71, 49'R
- PROP. 18" PULLBOX, PB1  
STA 244+76, 45'R
- PROP. SIGNAL SUPPORT P1,  
TYPE TC-81.20 DES. 11, 40' ARM  
STA 244+79, 49'R
- PROP. CONDUIT RISER, 2" DIAM.,  
STA 245+00, 99'R
- PROP. 18" PULLBOX, PB6  
STA 245+65, 52'R
- PROP. 18" PULLBOX, PB5  
STA 245+80, 49'R

THE UNDERGROUND UTILITIES ARE SHOWN ACCORDING TO INFORMATION FURNISHED BY THE UTILITIES CONCERNED. THEIR ACCURACY IS NOT GUARANTEED, THEREFORE THEY SHOULD BE RECHECKED BEFORE UNDERGROUND CONSTRUCTION BEGINS.