
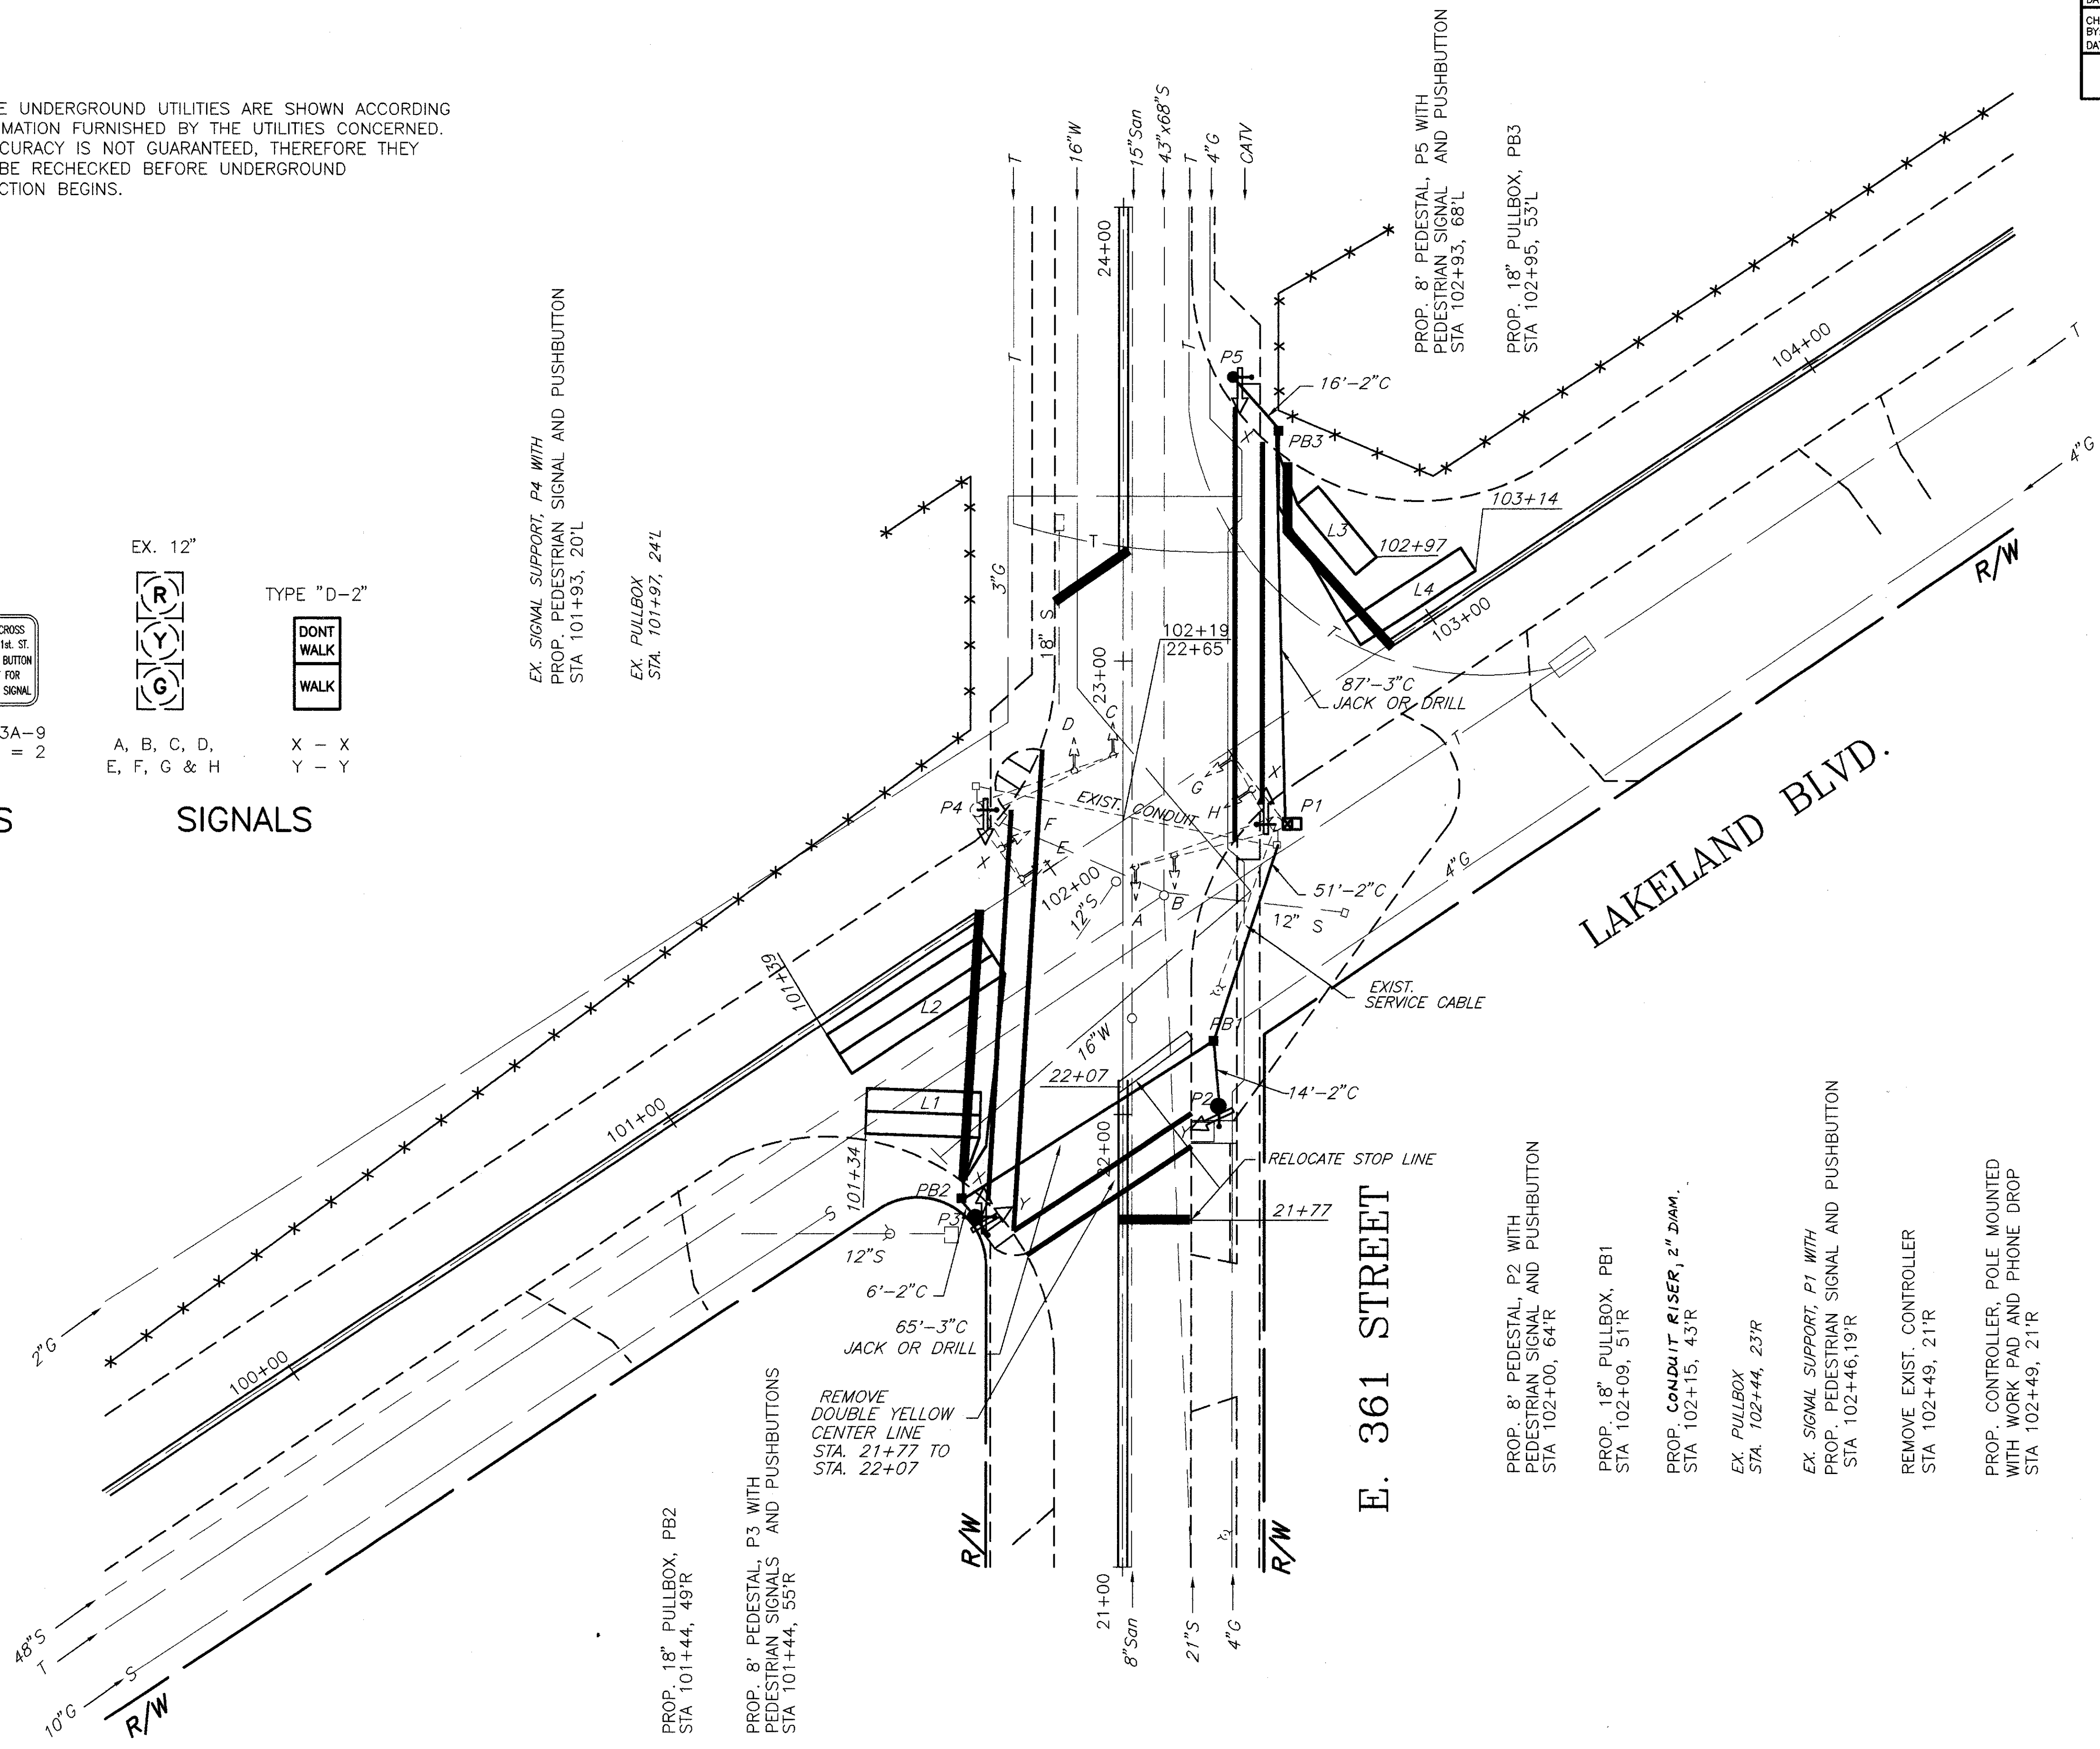
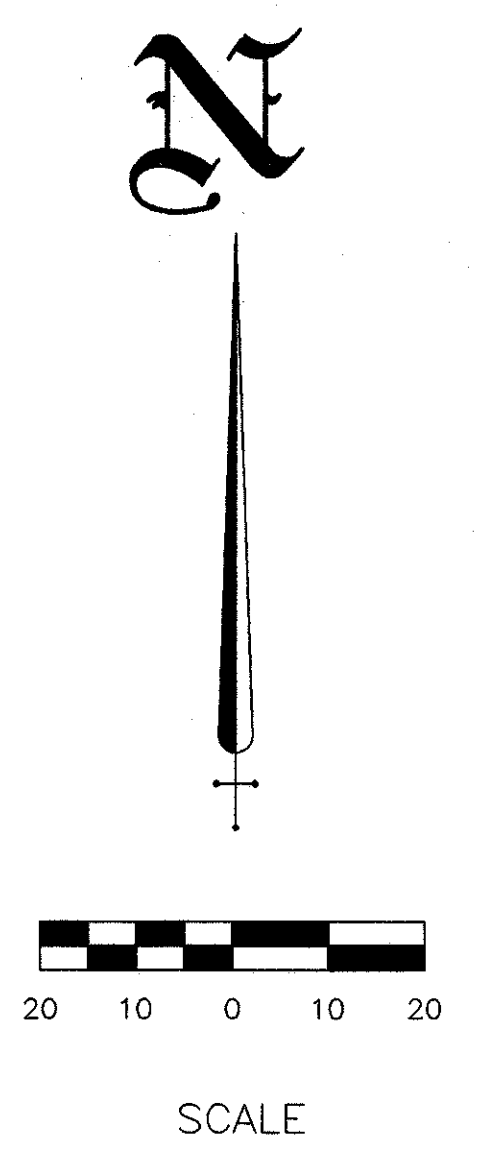
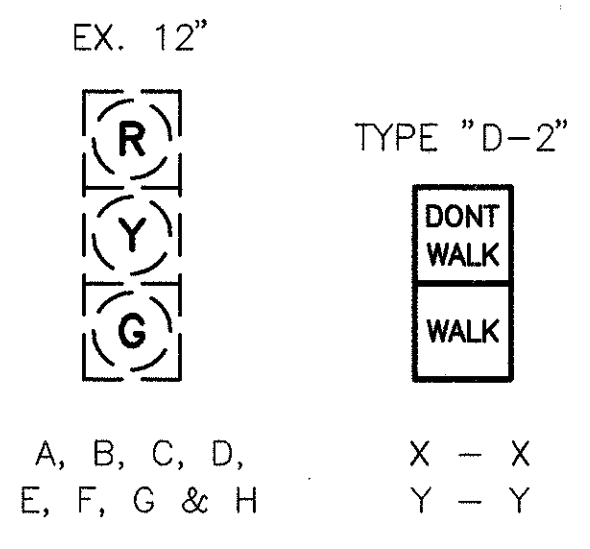


THE UNDERGROUND UTILITIES ARE SHOWN ACCORDING TO INFORMATION FURNISHED BY THE UTILITIES CONCERNED. THEIR ACCURACY IS NOT GUARANTEED, THEREFORE THEY SHOULD BE RECHECKED BEFORE UNDERGROUND CONSTRUCTION BEGINS.

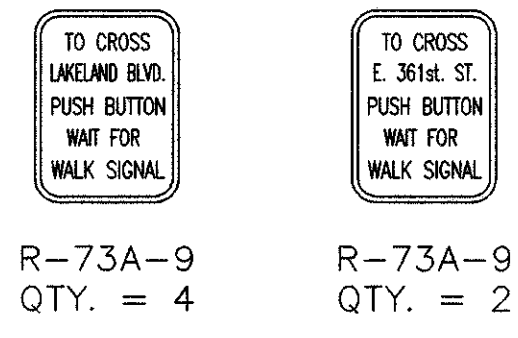

PROP. 18" PULLBOX, PB2  
STA 101+44, 49'R

PROP. 8' PEDESTAL, P3 WITH  
PEDESTRIAN SIGNALS AND PUSHBUTTONS  
STA 101+44, 53'R

REMOVE  
DOUBLE YELLOW  
CENTER LINE  
STA. 21+77 TO  
STA. 22+07

E. 361 STREET

PROP. 8' PEDESTAL, P2 WITH  
PEDESTRIAN SIGNAL AND PUSHBUTTON  
STA 102+00, 64'R

PROP. 18" PULLBOX, PB1  
STA 102+08, 51'R

PROP. CONDUIT RISER, 2" DIAM.  
STA 102+15, 43'R

EX. PULLBOX  
STA. 102+44, 23'R

EX. SIGNAL SUPPORT, P1 WITH  
PROP. PEDESTRIAN SIGNAL AND PUSHBUTTON  
STA 102+46, 19'R

REMOVE EXIST. CONTROLLER  
STA 102+49, 21'R

PROP. CONTROLLER, POLE MOUNTED  
WITH WORK PAD AND PHONE DROP  
STA 102+49, 21'R

PROP. 8' PEDESTAL, P5 WITH  
PEDESTRIAN SIGNAL AND PUSHBUTTON  
STA 102+93, 68'L

PROP. 18" PULLBOX, PB3  
STA 102+95, 53'L