
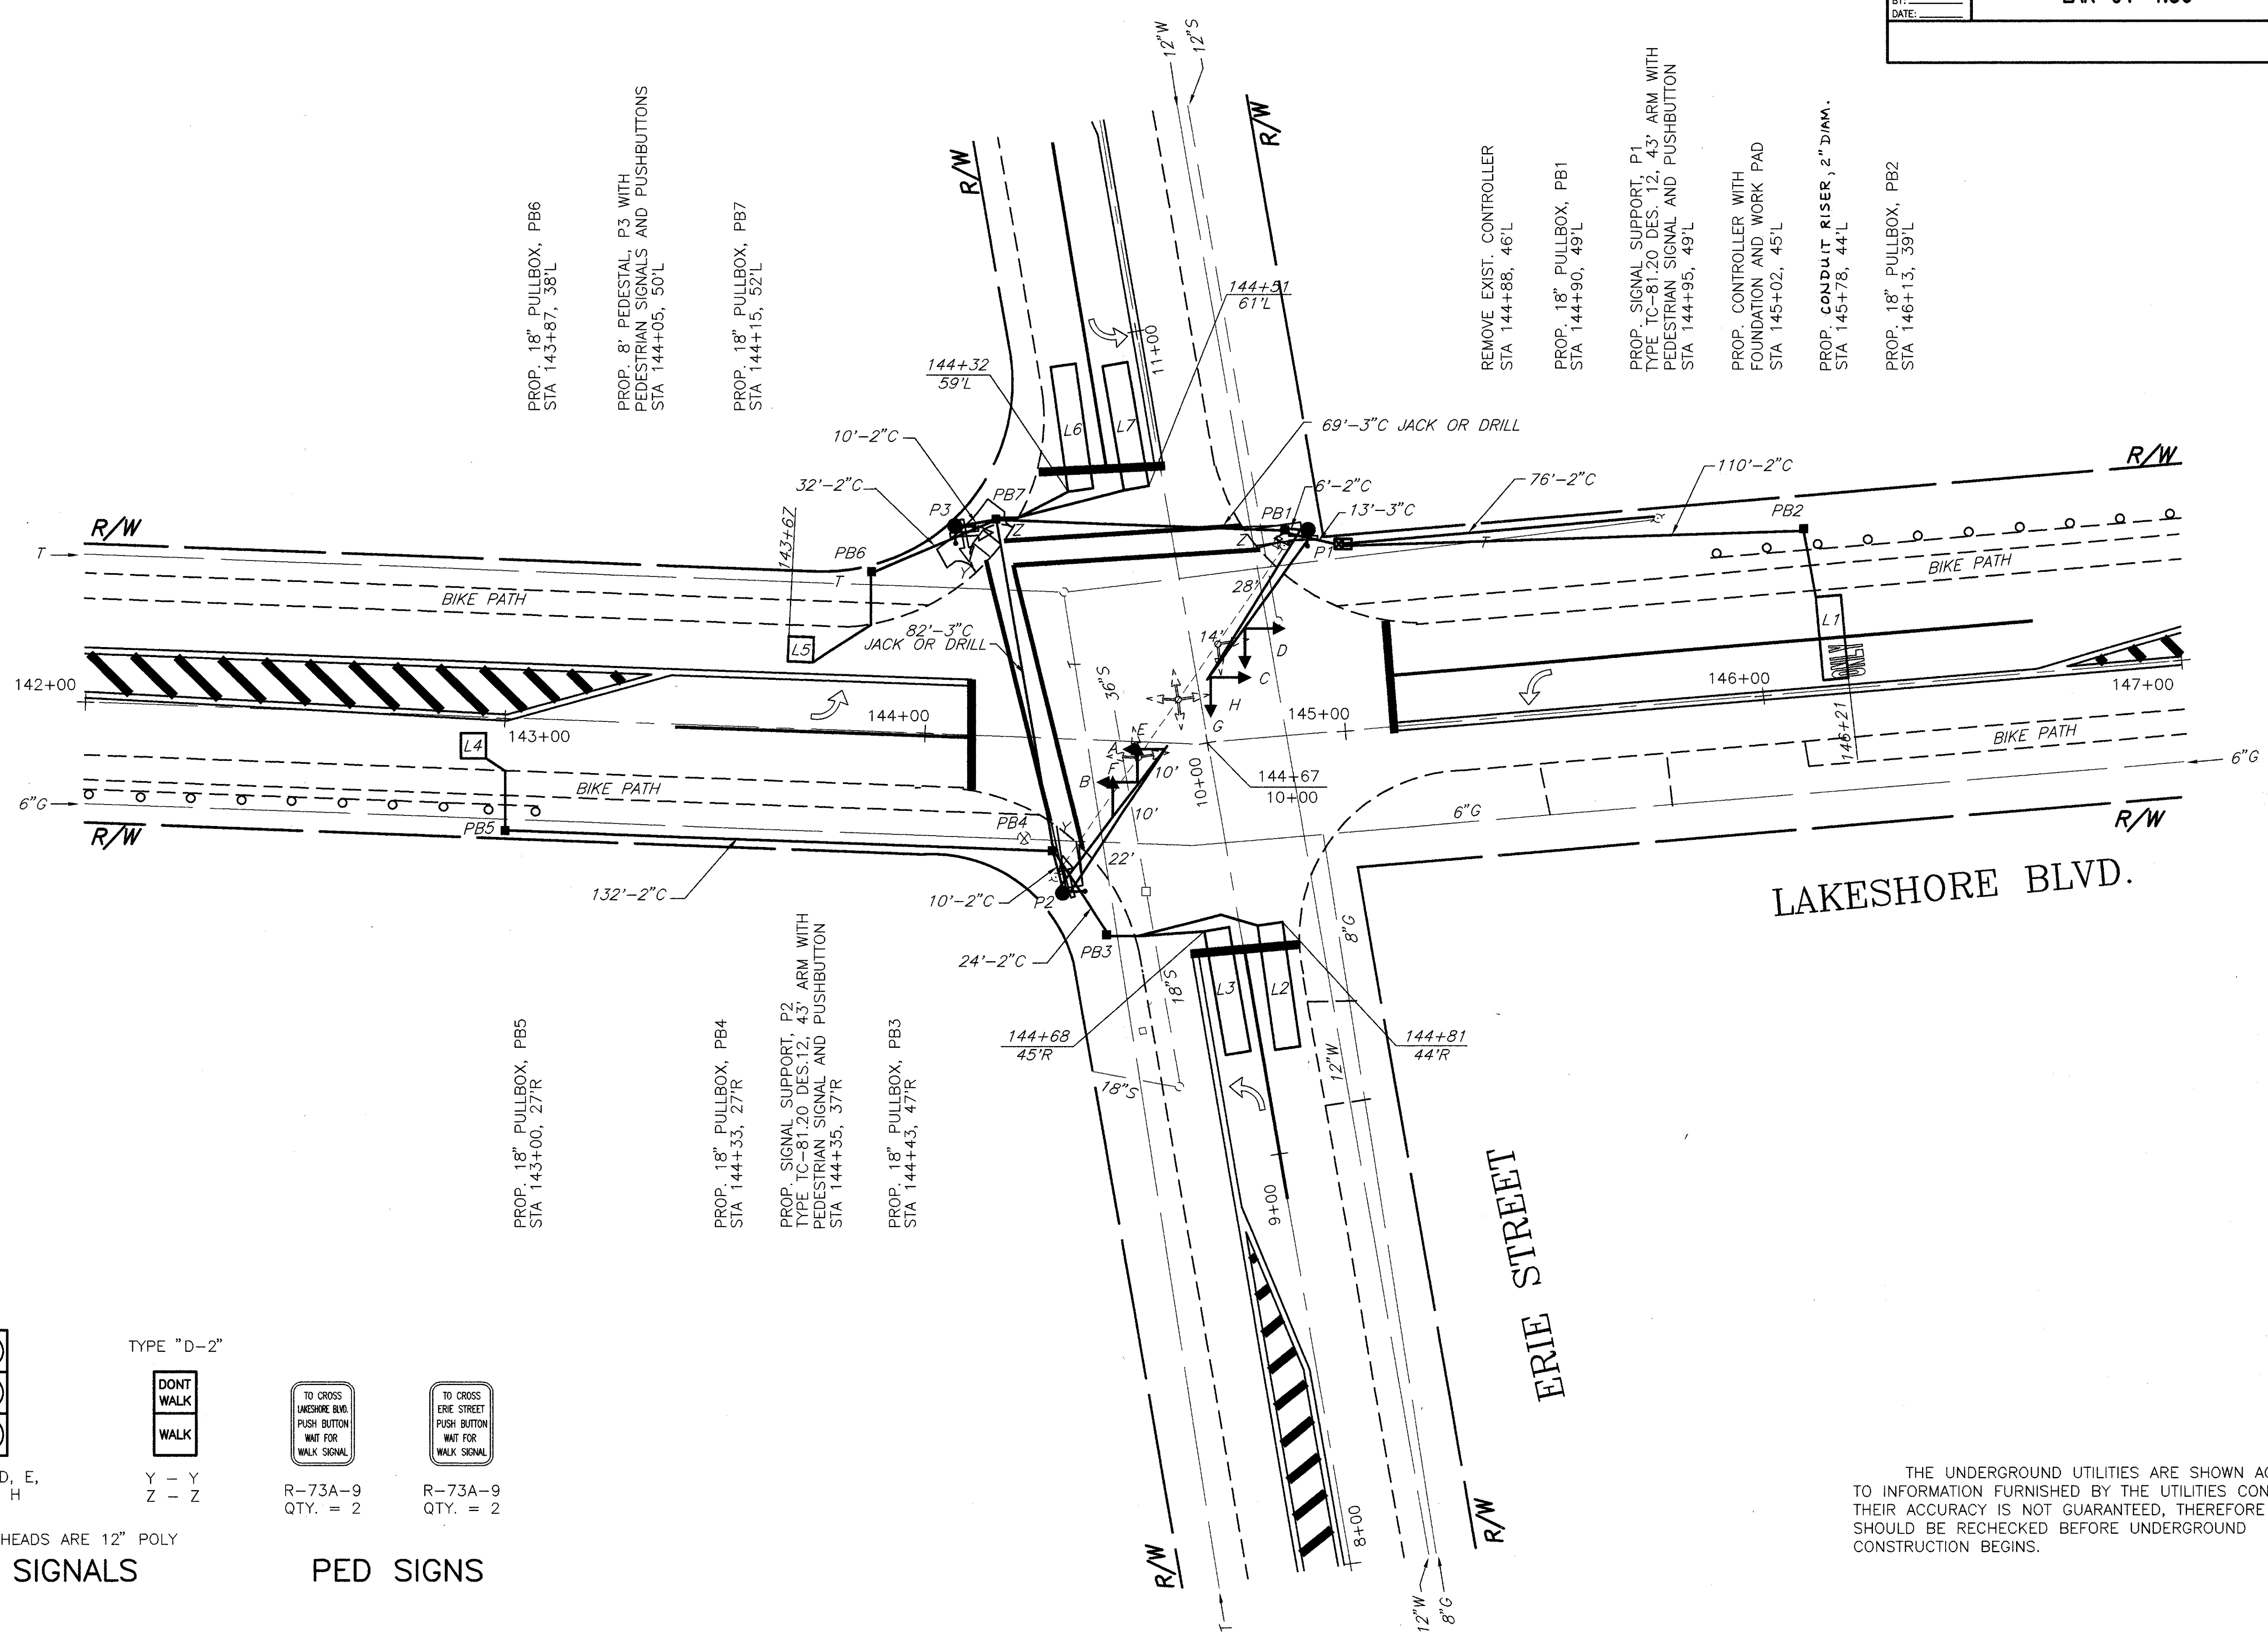
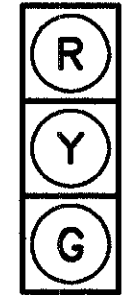
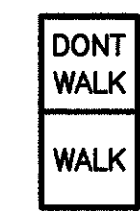
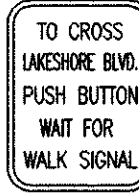


SCALE

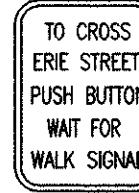

- | | | | |
|---|--|--|--|
| 
A, B, C, D, E,
F, G & H
ALL HEADS ARE 12" POLY
SIGNALS | TYPE "D-2"

Y - Y
Z - Z
R-73A-9
QTY. = 2
PED SIGNS | 
R-73A-9
QTY. = 2 | 
R-73A-9
QTY. = 2 |
|---|--|--|--|

- PROP. 18" PULLBOX, PB6
STA 143+87, 38'L
- PROP. 8' PEDESTAL, P3 WITH
PEDESTRIAN SIGNALS AND PUSHBUTTONS
STA 144+05, 50'L
- PROP. 18" PULLBOX, PB7
STA 144+15, 52'L
- REMOVE EXIST. CONTROLLER
STA 144+88, 46'L
- PROP. 18" PULLBOX, PB1
STA 144+90, 49'L
- PROP. SIGNAL SUPPORT, P1
TYPE TC-81.20 DES. 12, 43' ARM WITH
PEDESTRIAN SIGNAL AND PUSHBUTTON
STA 144+95, 49'L
- PROP. CONTROLLER WITH
FOUNDATION AND WORK PAD
STA 145+02, 45'L
- PROP. CONDUIT RISER, 2" DIA.
STA 145+78, 44'L
- PROP. 18" PULLBOX, PB2
STA 146+13, 39'L

LAKESHORE BLVD.

ERIE STREET

THE UNDERGROUND UTILITIES ARE SHOWN ACCORDING TO INFORMATION FURNISHED BY THE UTILITIES CONCERNED. THEIR ACCURACY IS NOT GUARANTEED, THEREFORE THEY SHOULD BE RECHECKED BEFORE UNDERGROUND CONSTRUCTION BEGINS.