


(S.R. 91) SYSTEM INTERCONNECT

CALC. BY:	LAKE COUNTY	OHIO
DATE:	LAK-91-4.56	FHWA REGION 5
CHKD. BY:		FEDERAL PROJECT
DATE:		

45
56

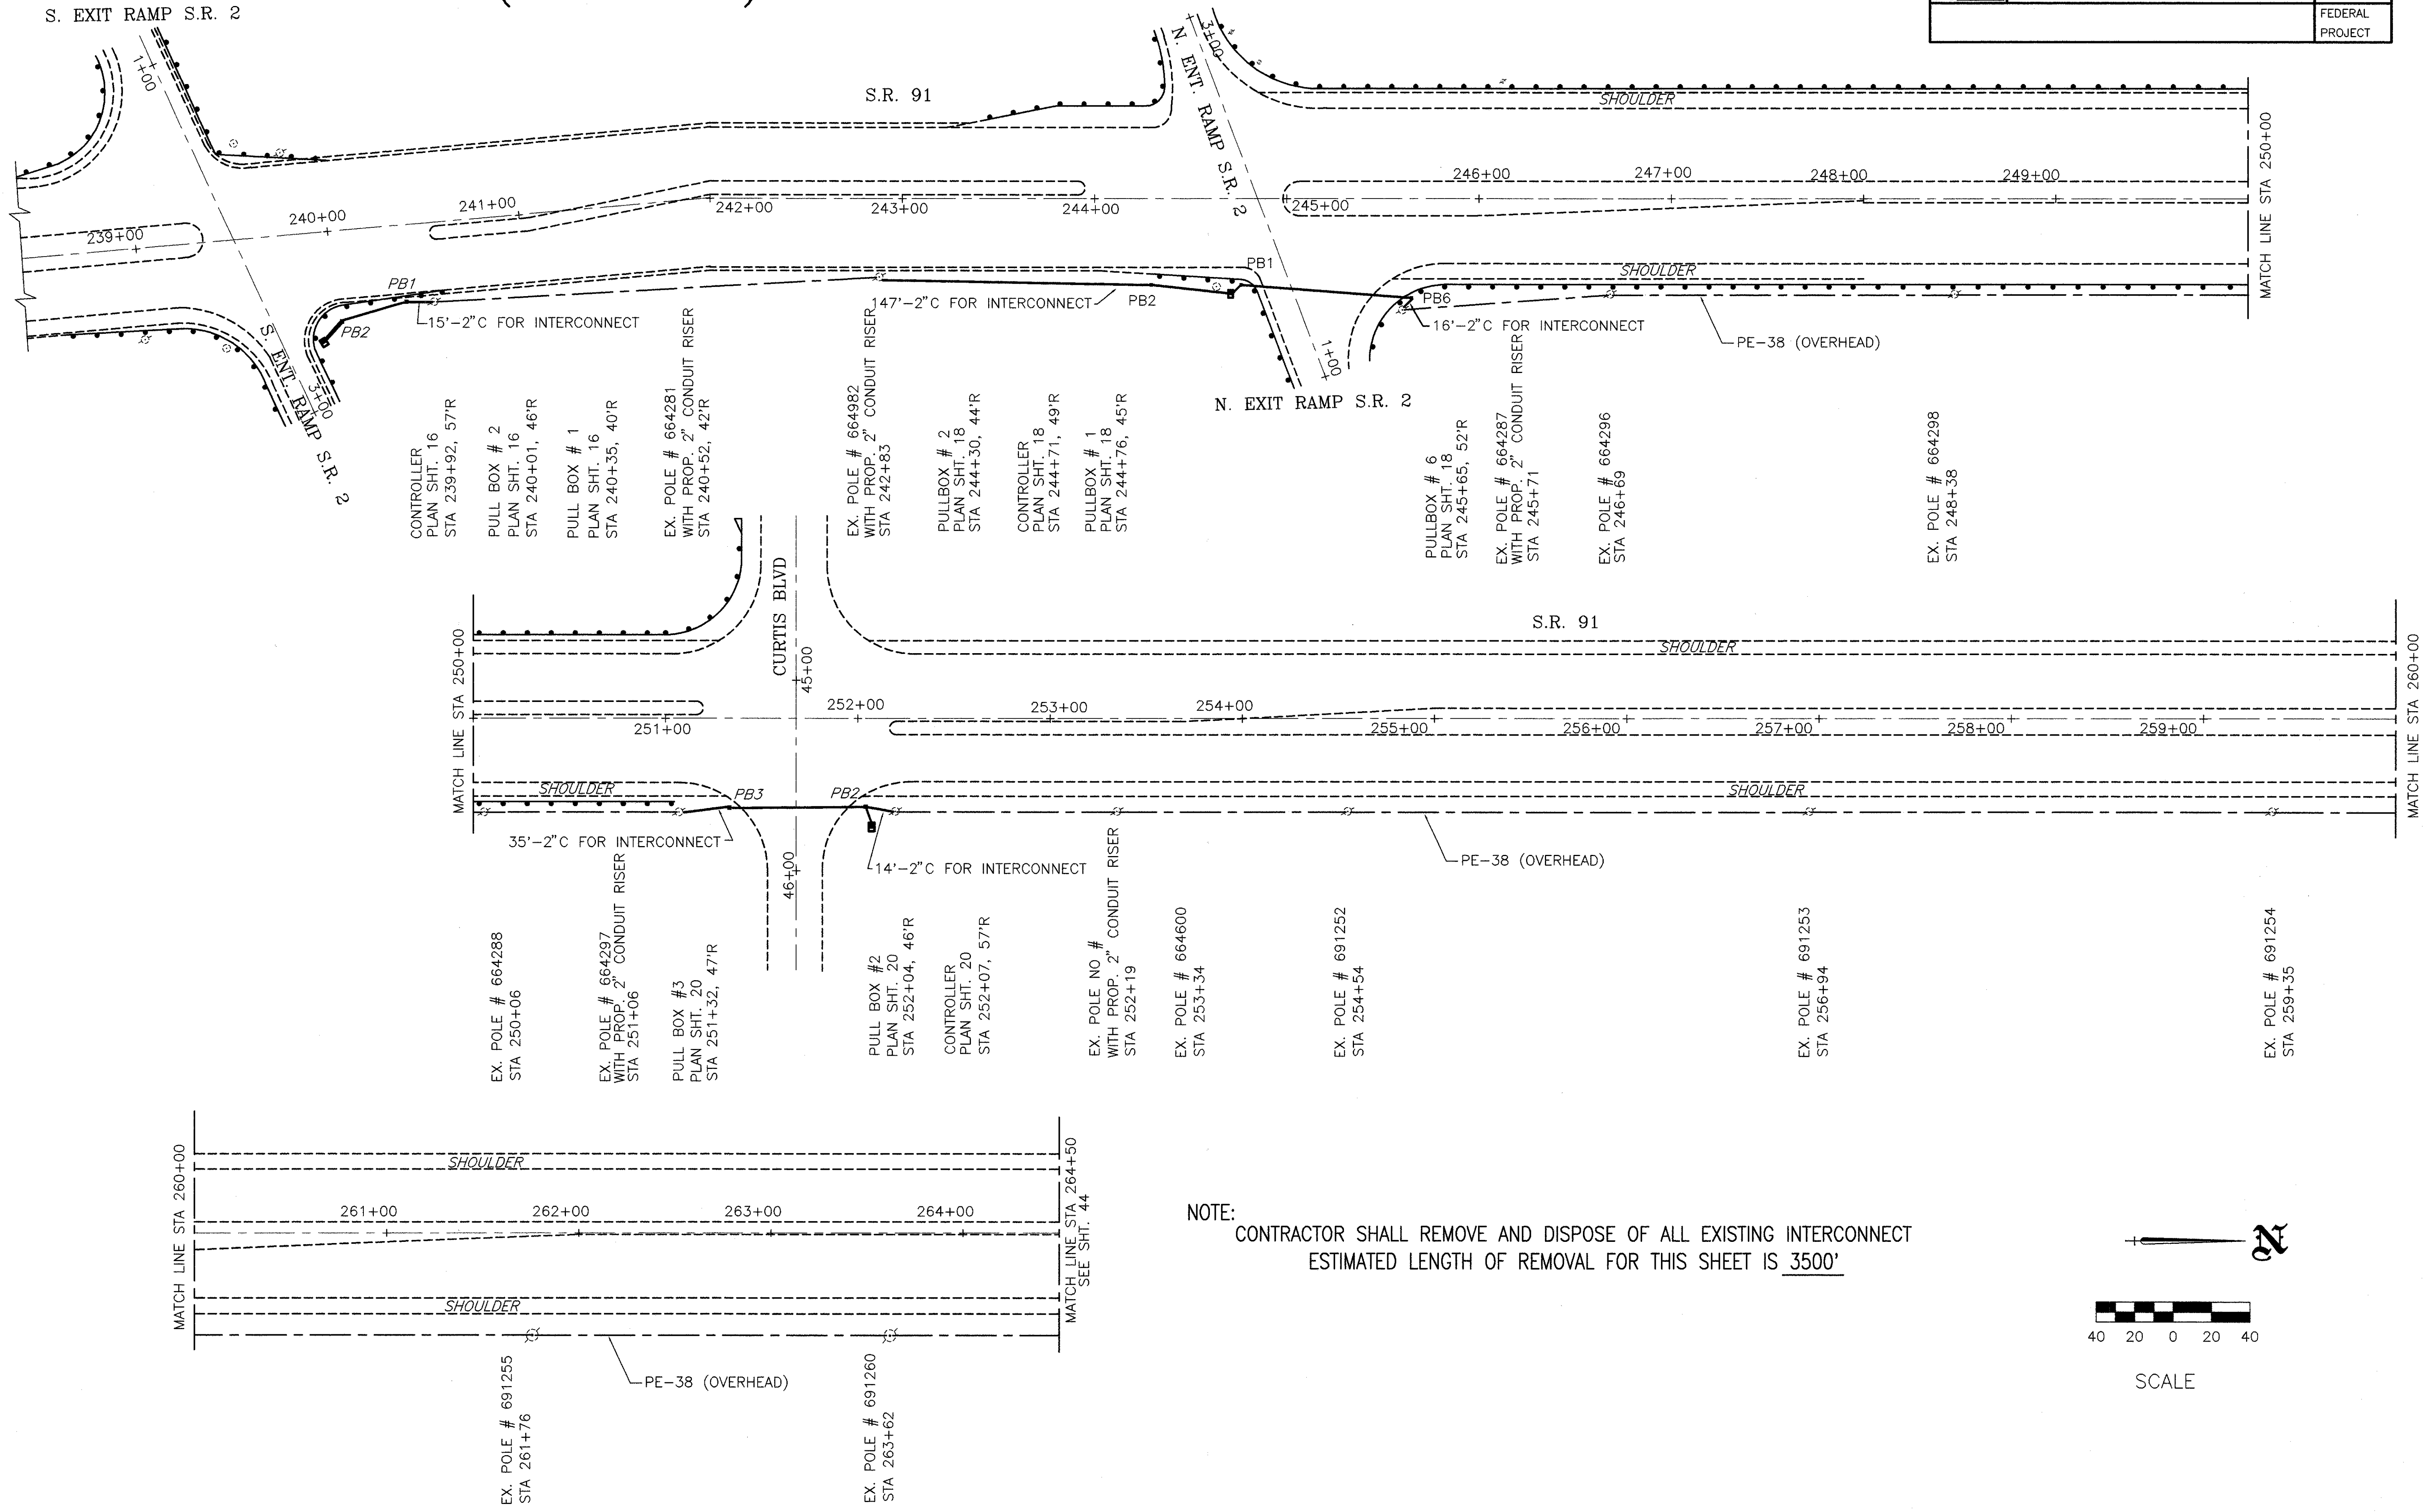

NOTE: CONTRACTOR SHALL REMOVE AND DISPOSE OF ALL EXISTING INTERCONNECT ESTIMATED LENGTH OF REMOVAL FOR THIS SHEET IS 3500'

