



VINE STREET TIME-SPACE DIAGRAMS

OFF PEAK

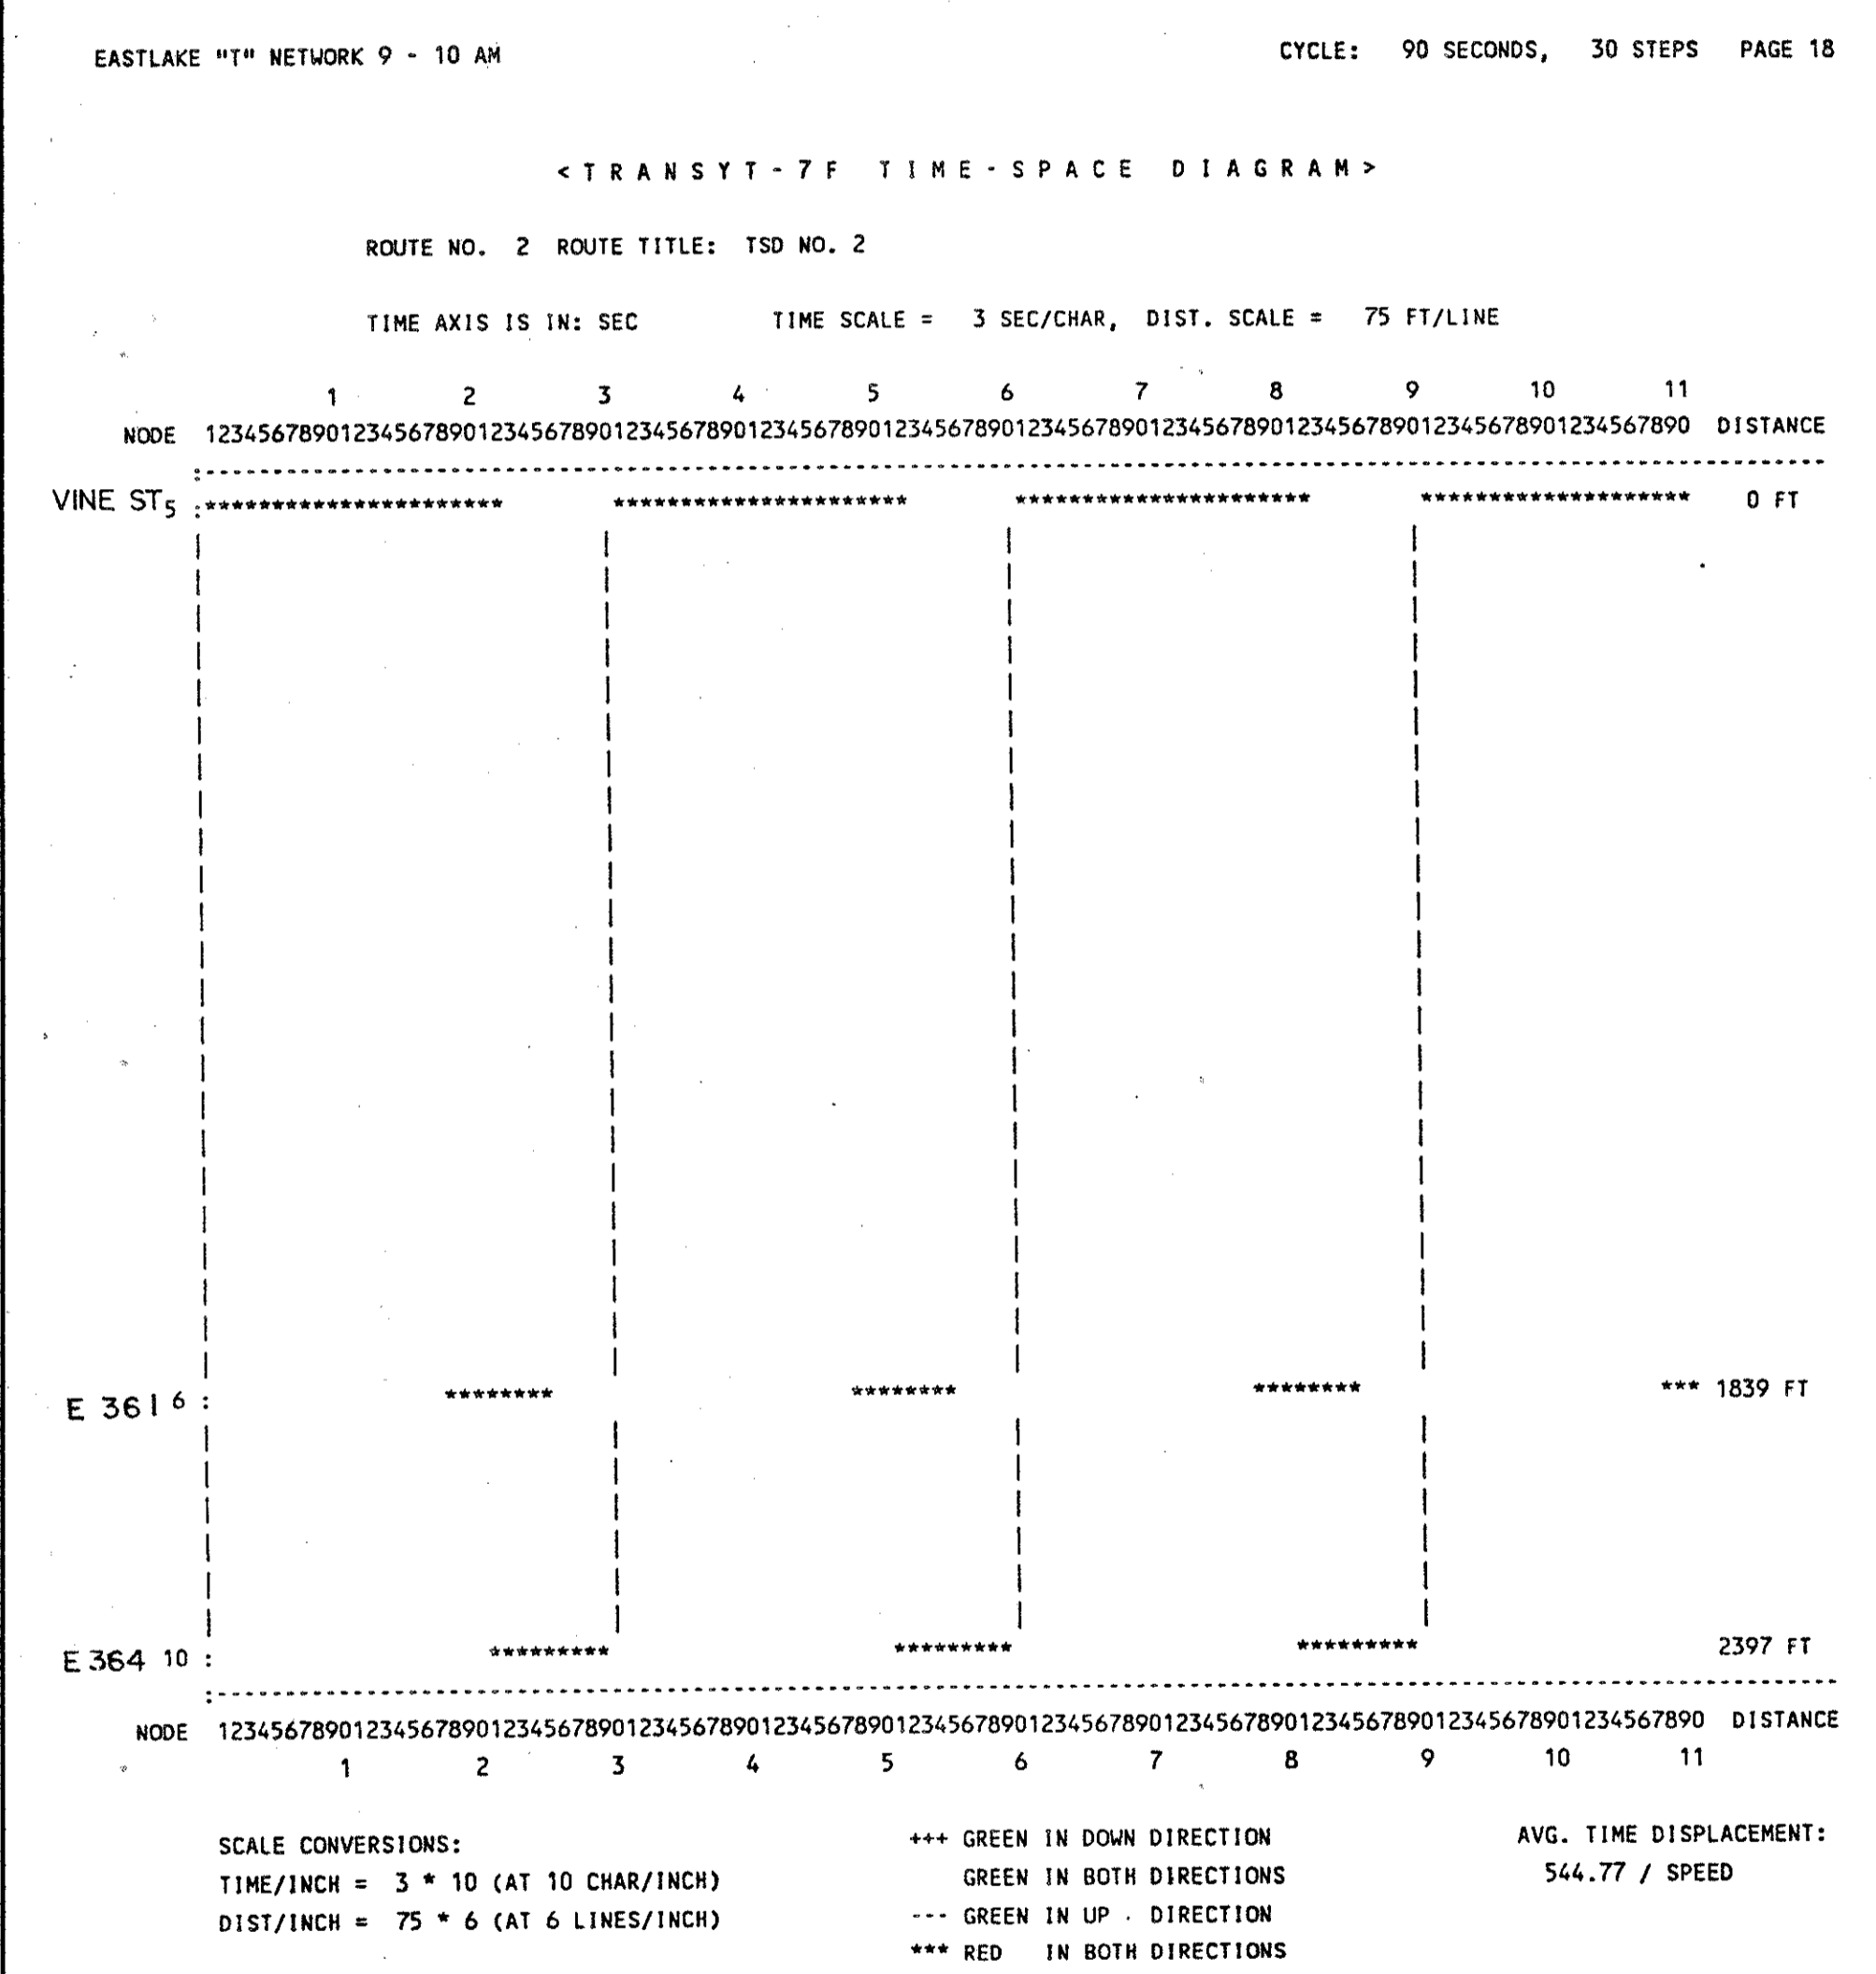

AM PEAK

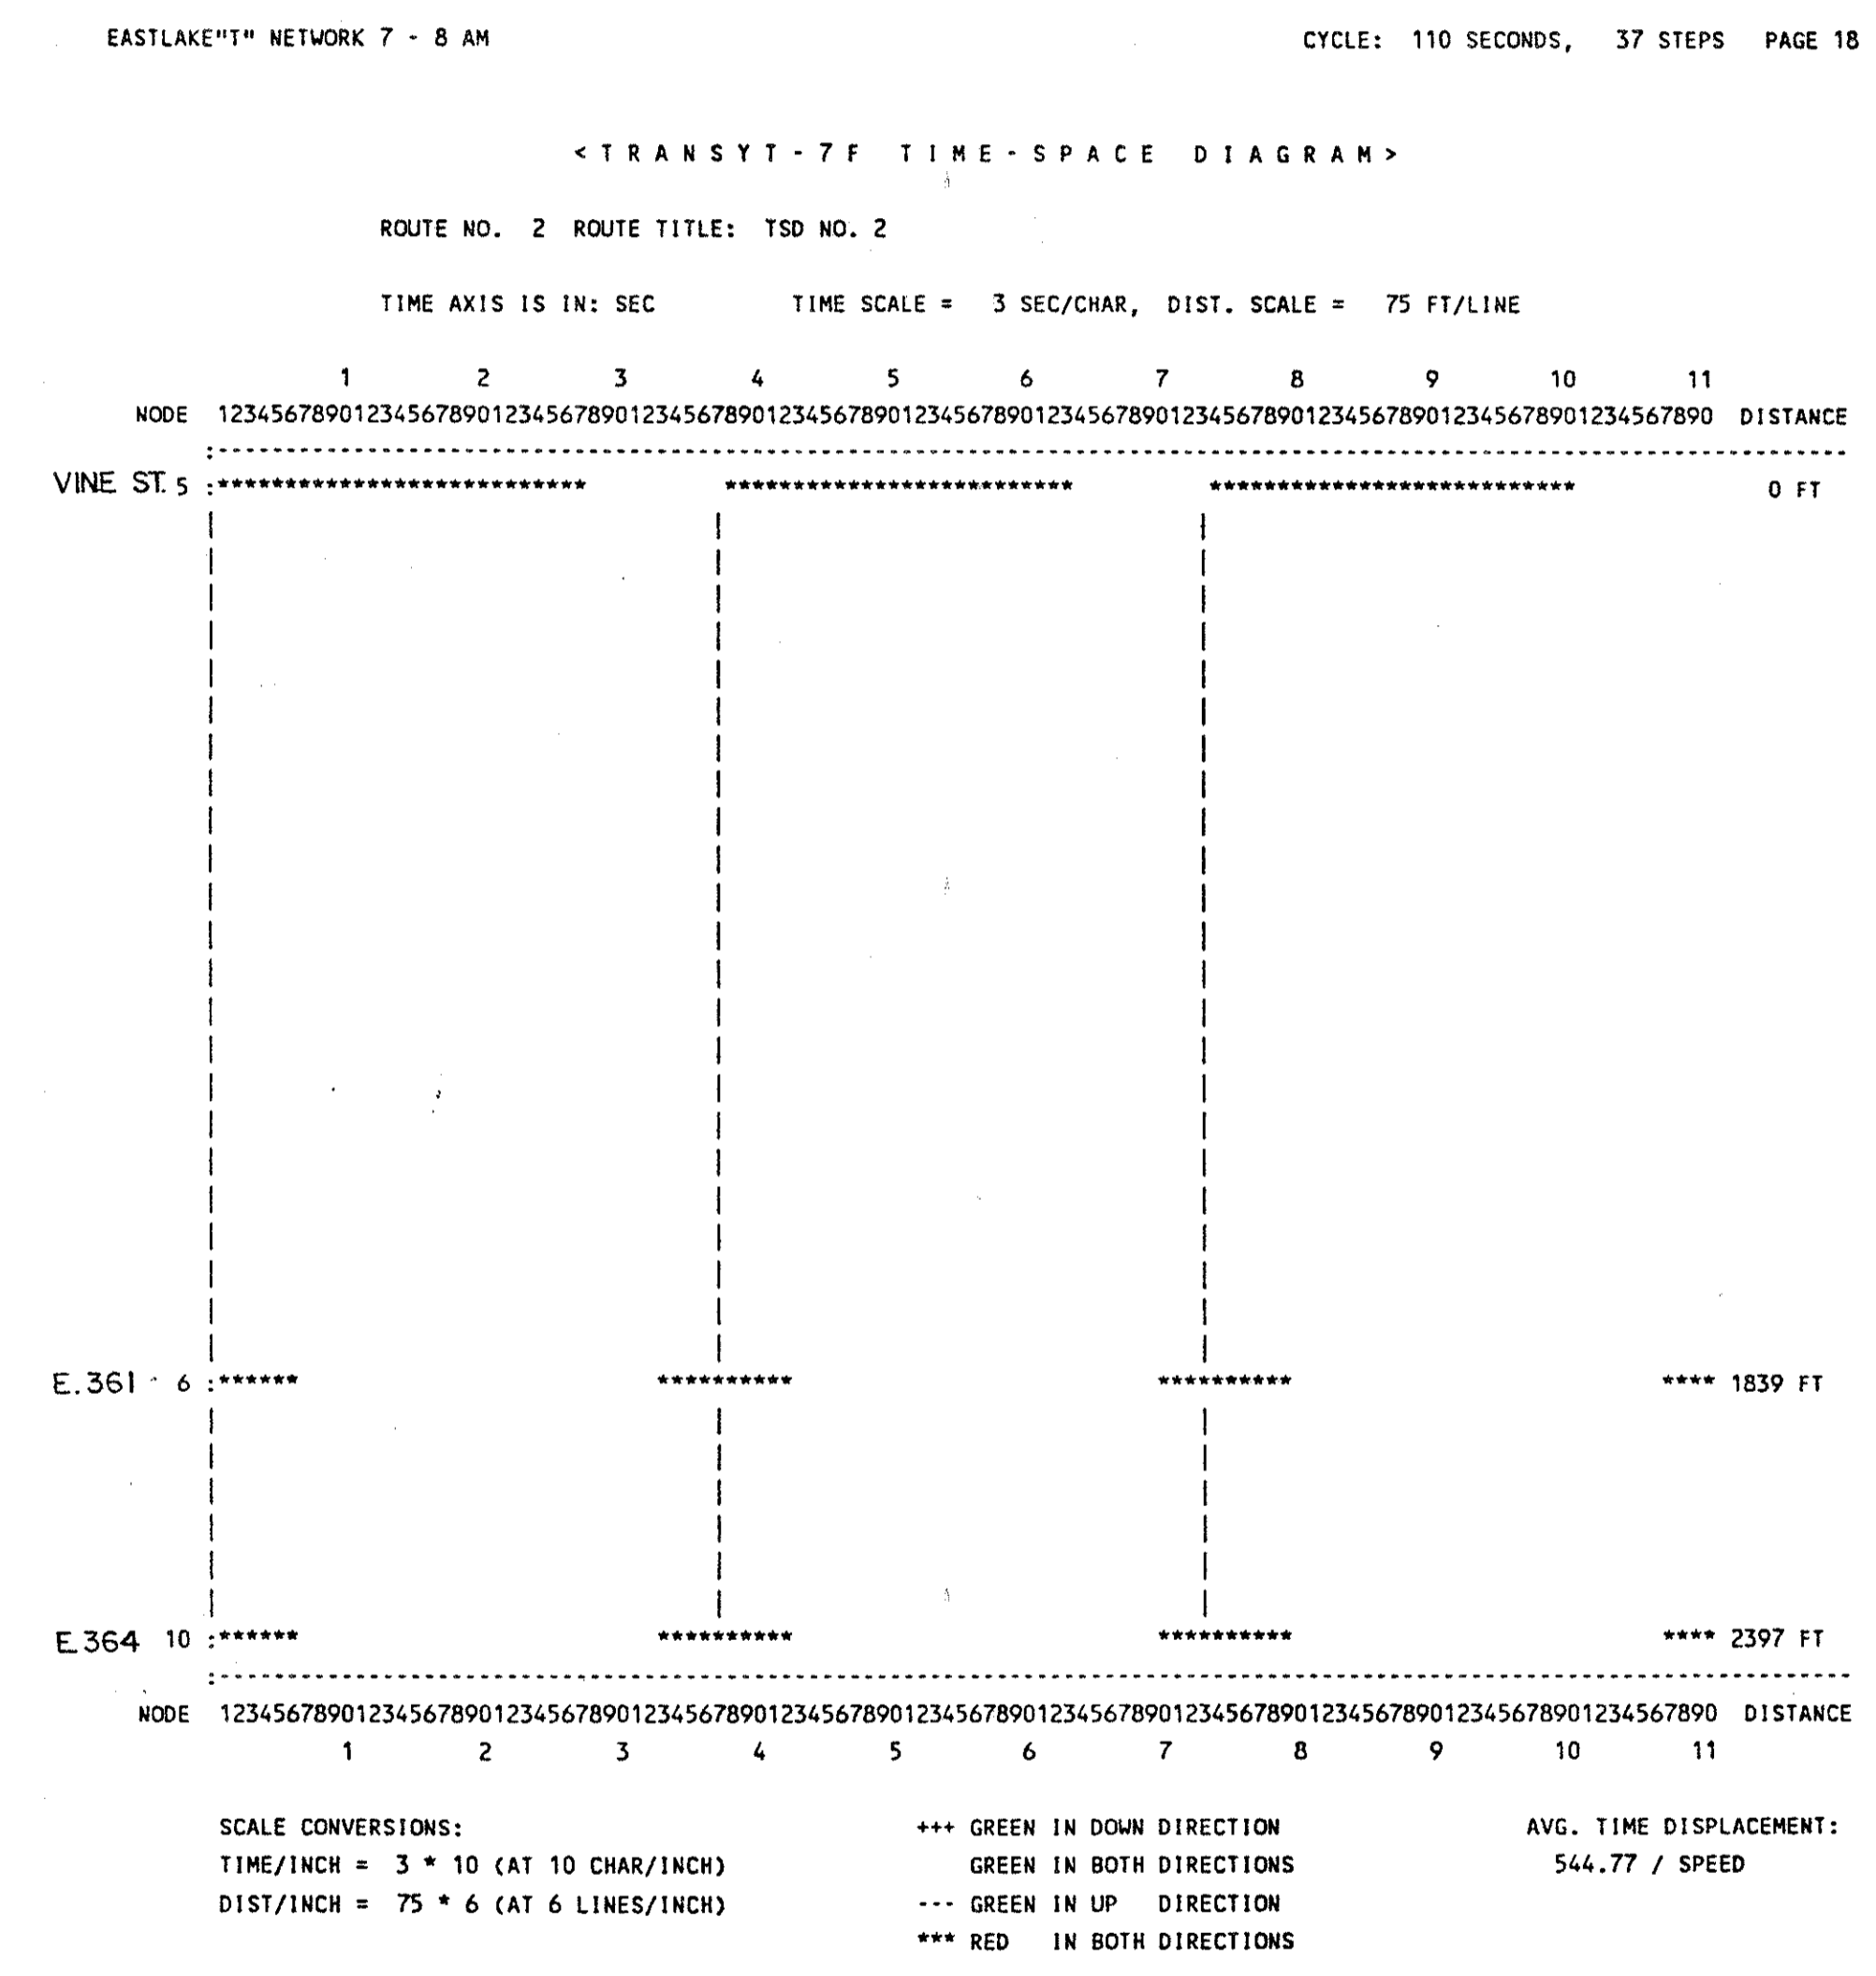

PM PEAK

