



# VINE STREET TIME-SPACE DIAGRAMS

## OFF PEAK

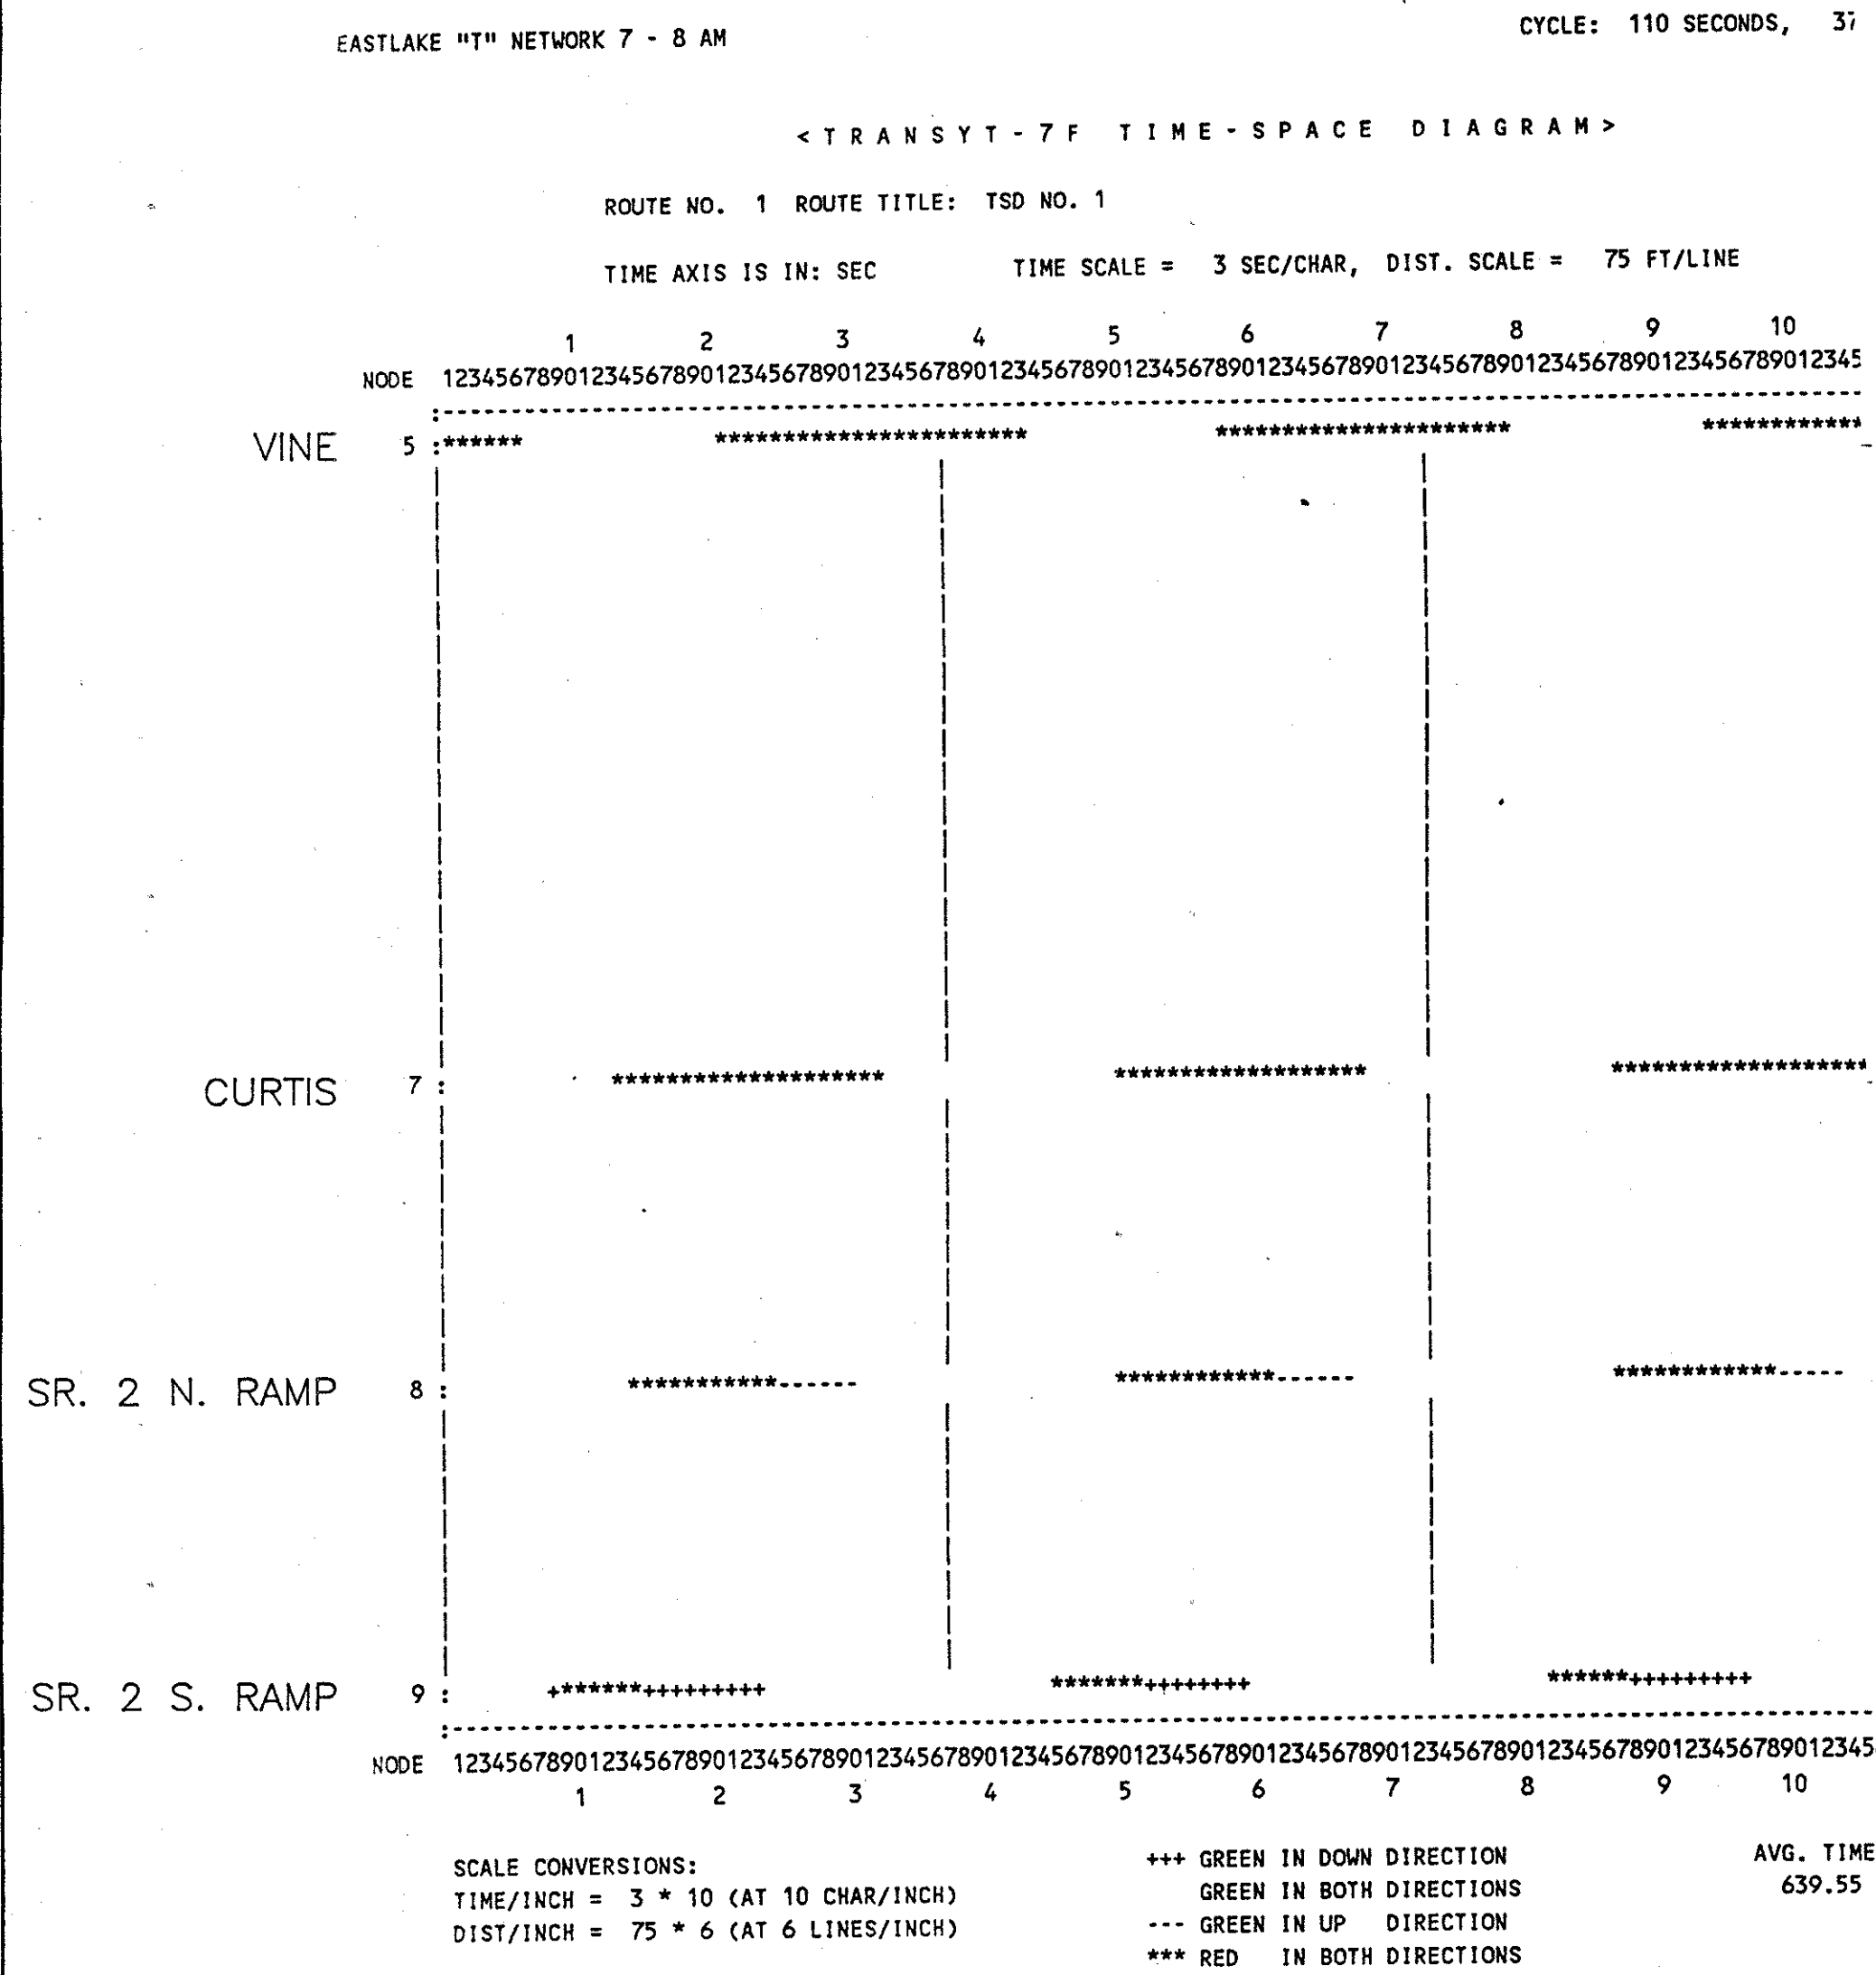

## AM PEAK

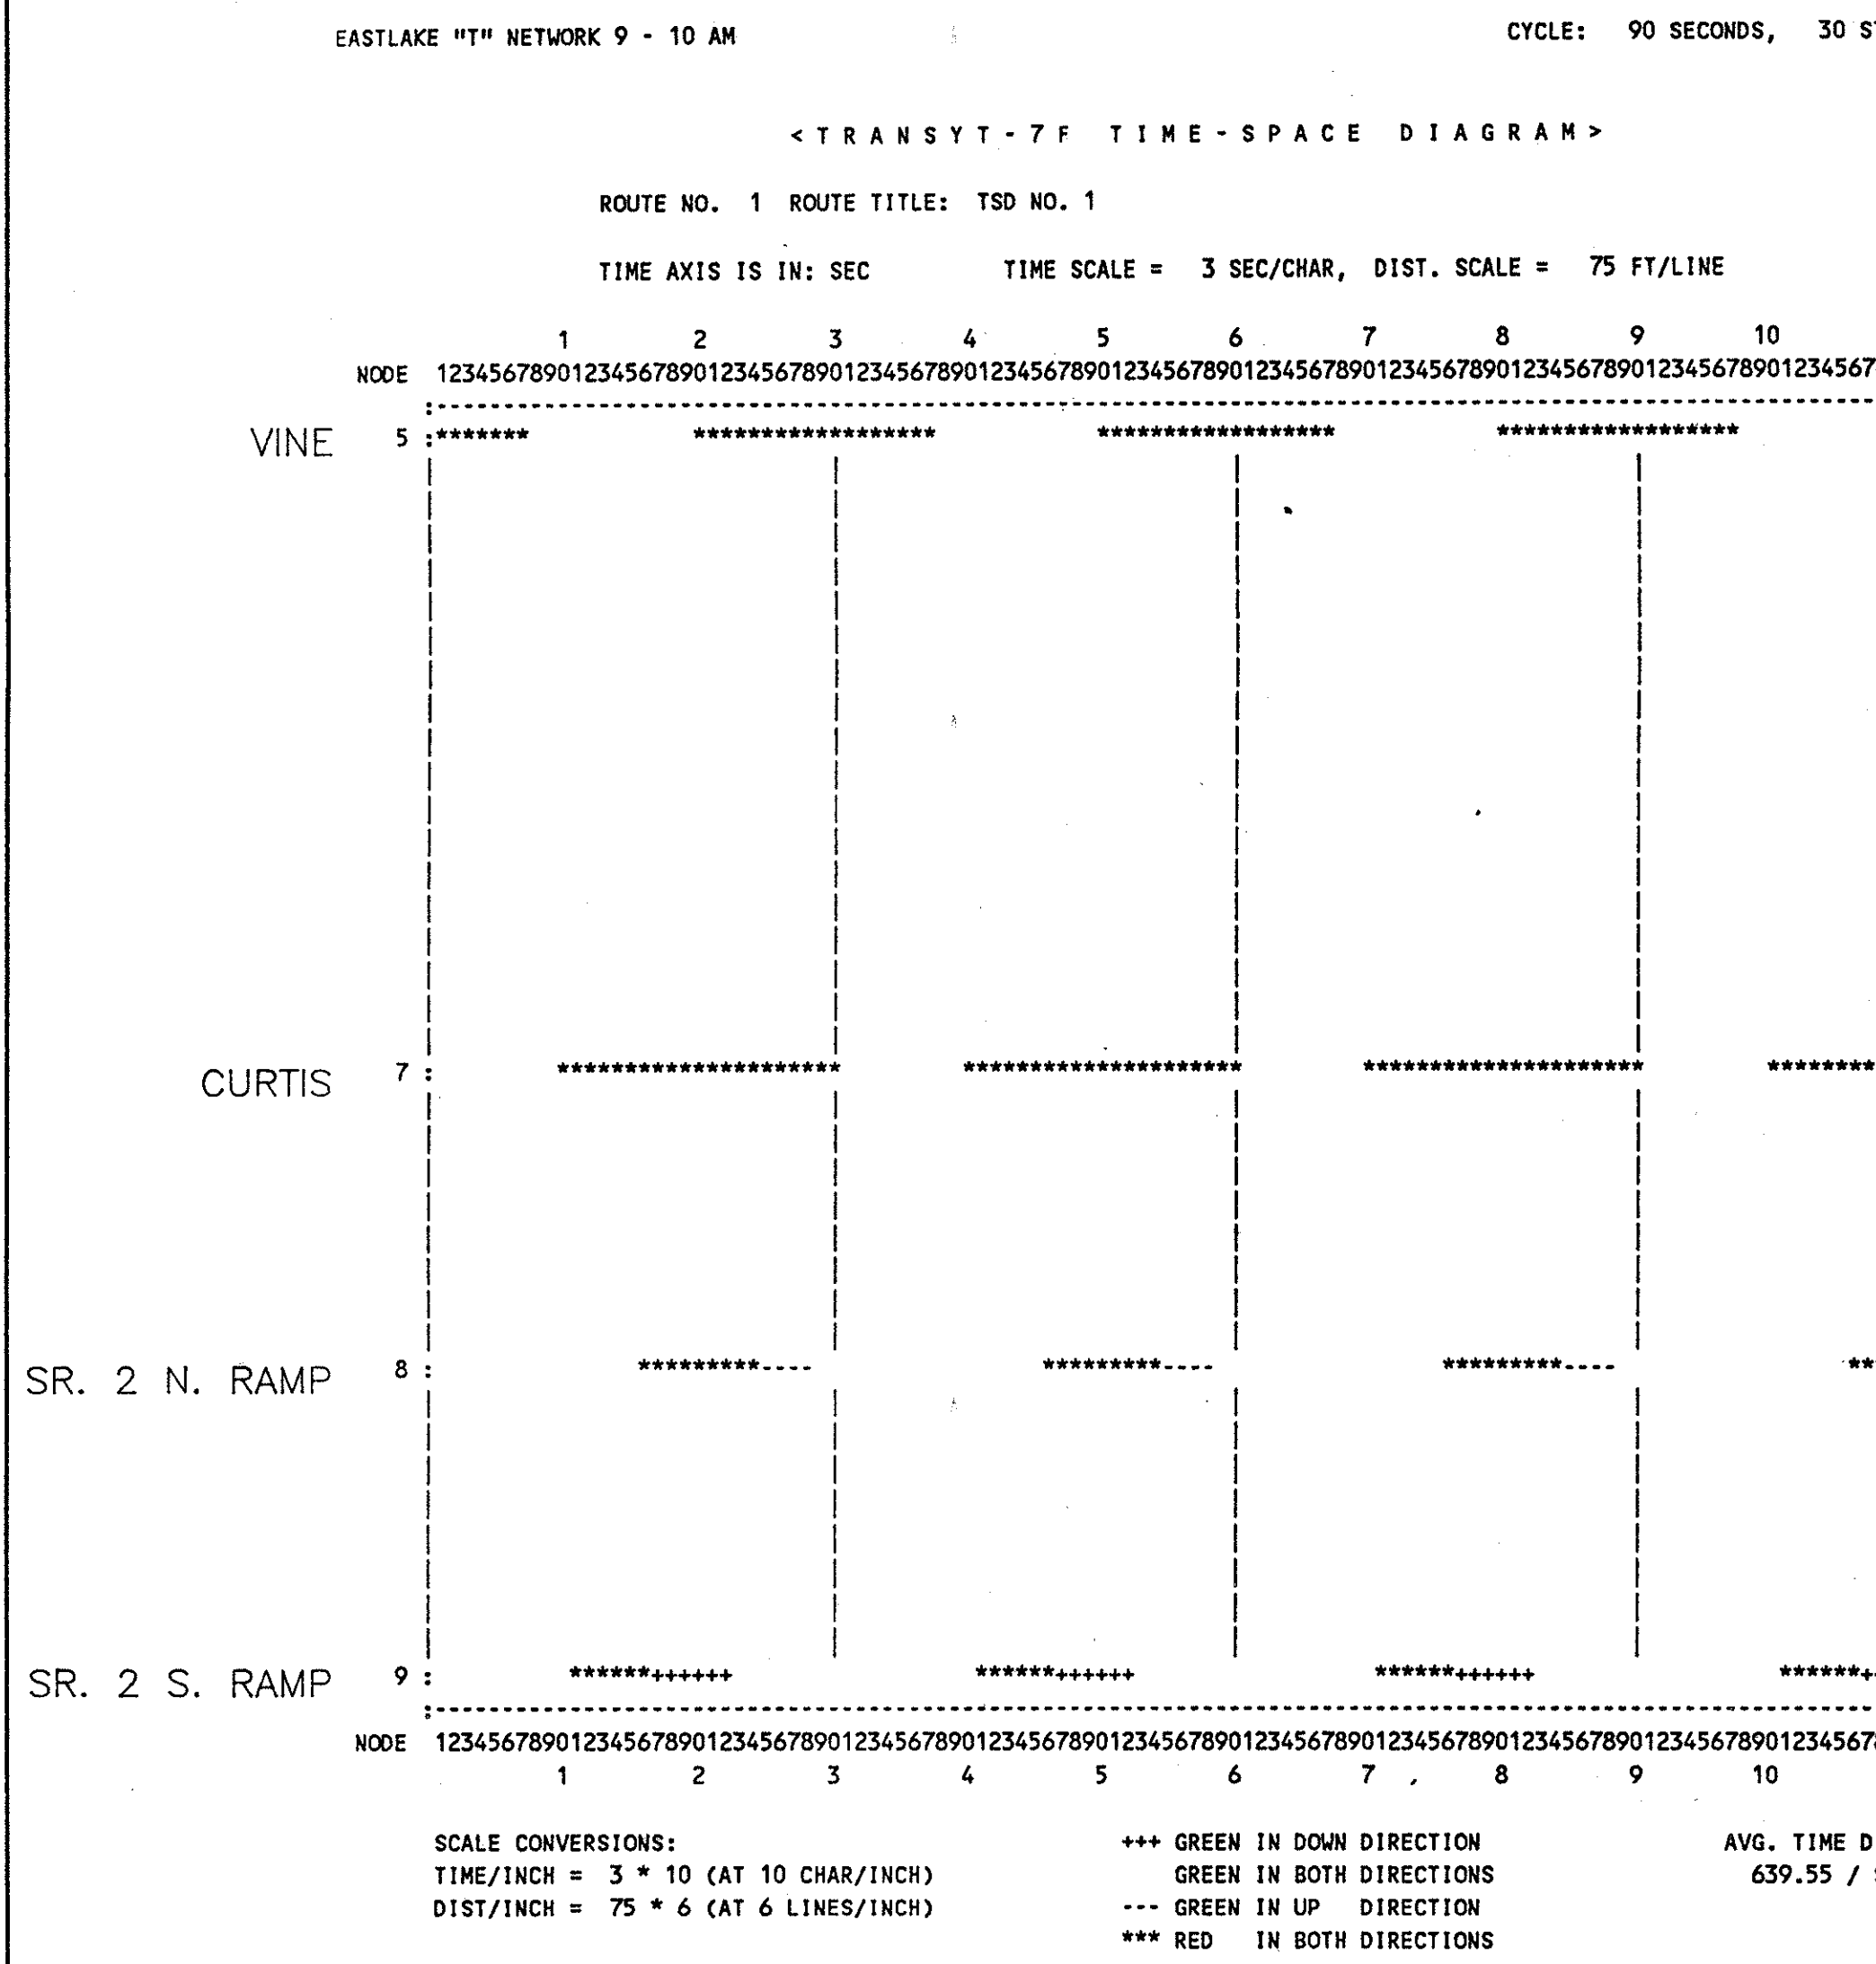

## PM PEAK

