



S.R. 91 TIME-SPACE DIAGRAMS

CALC. BY: _____ DATE: _____ CHKD. BY: _____ DATE: _____	LAKE COUNTY LAK-91-4.56	OHIO FHWA REGION 5 FEDERAL PROJECT	55 56
--	--	---	----------

OFF PEAK

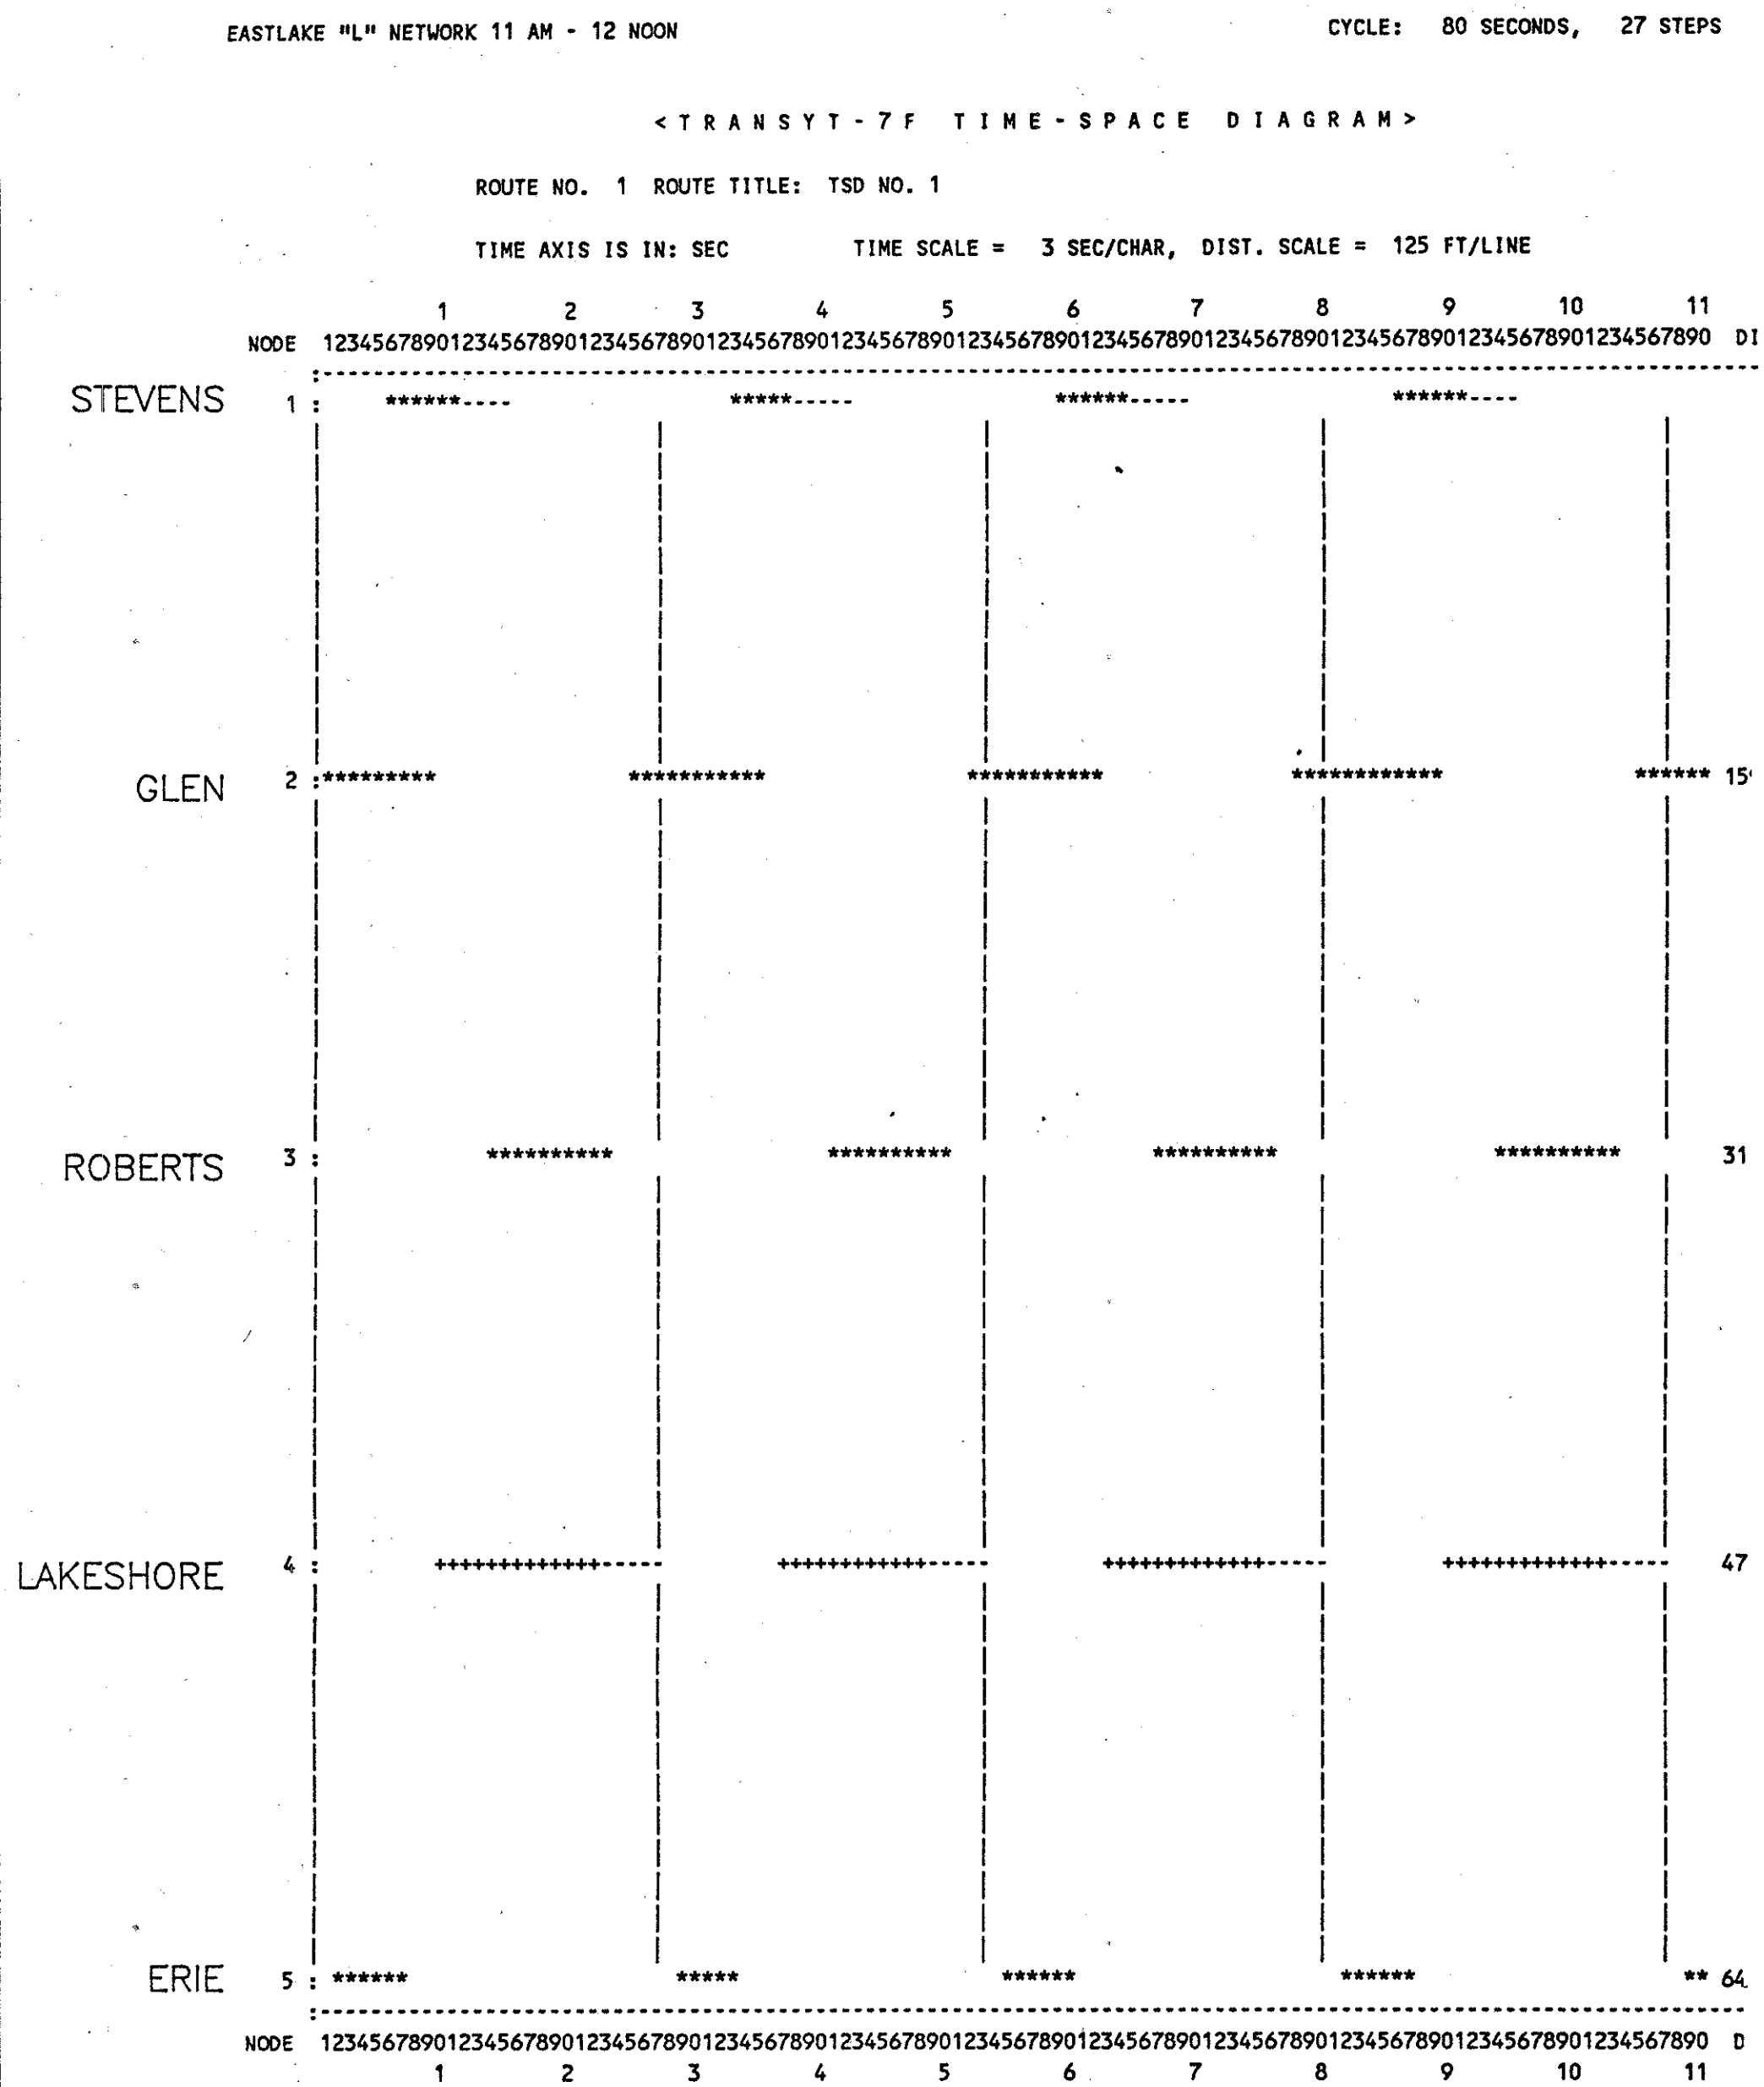

AM PEAK

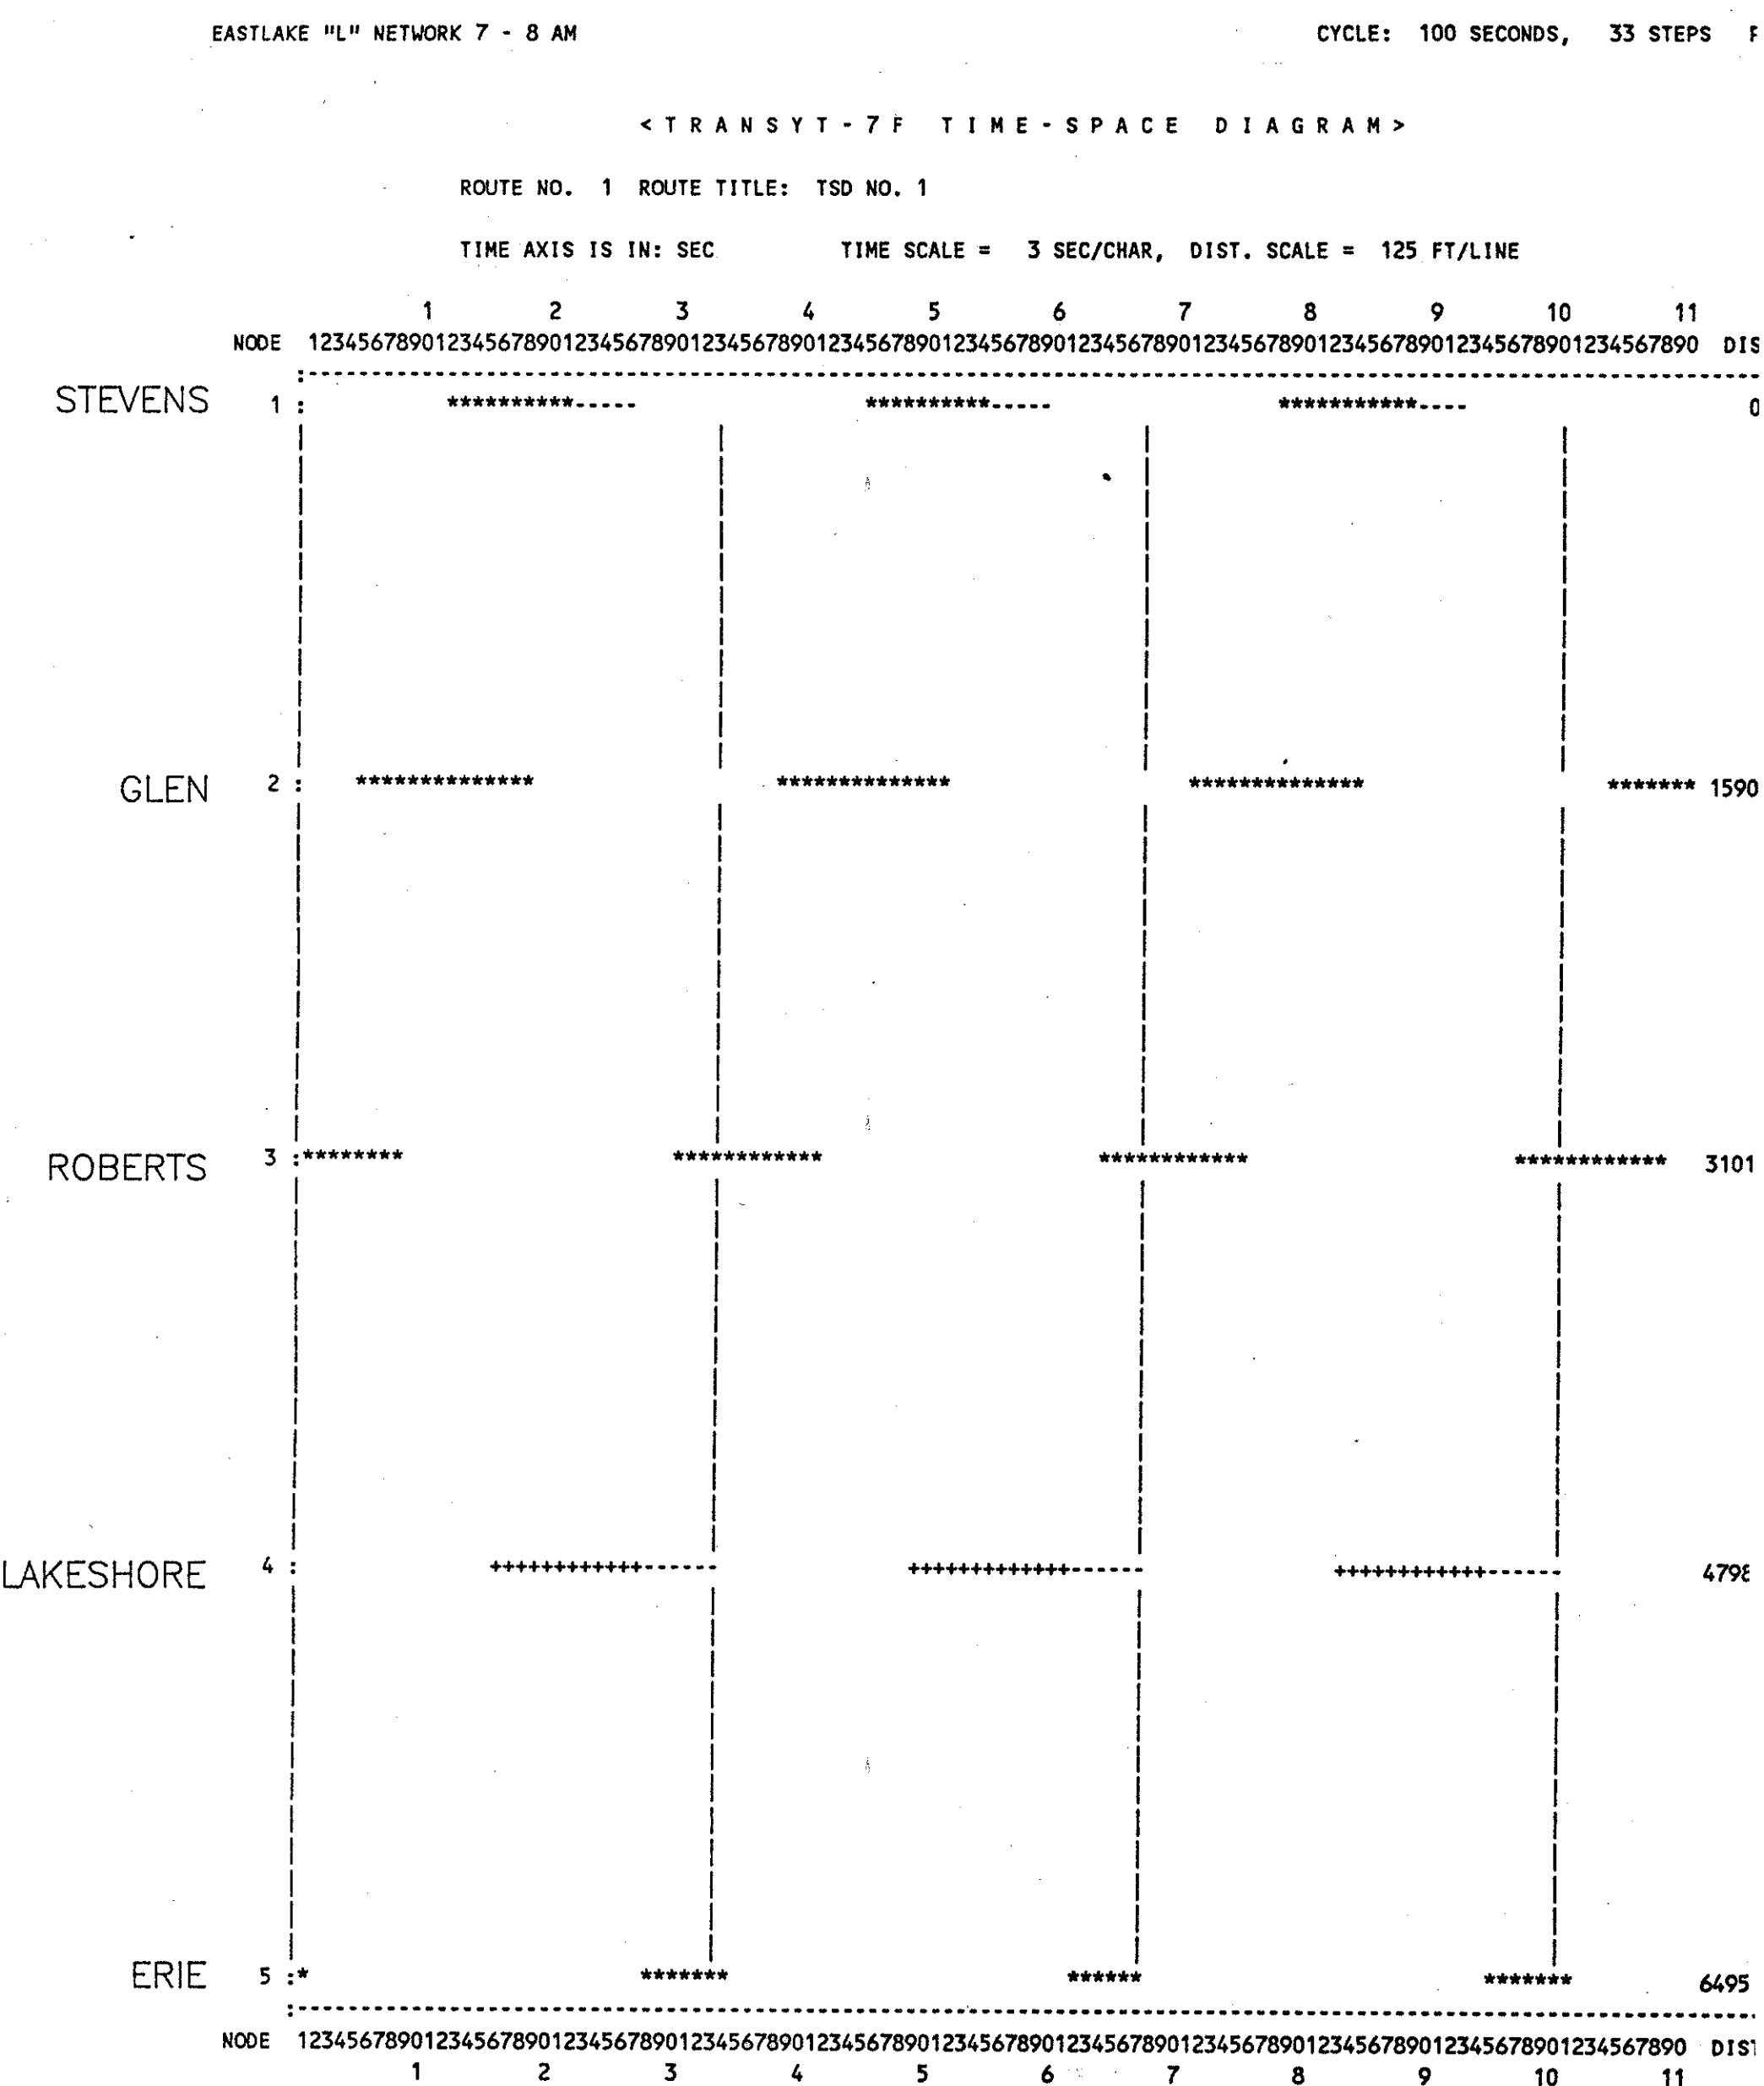

PM PEAK

