



EAST 337 th TIME-SPACE DIAGRAMS


OFF PEAK

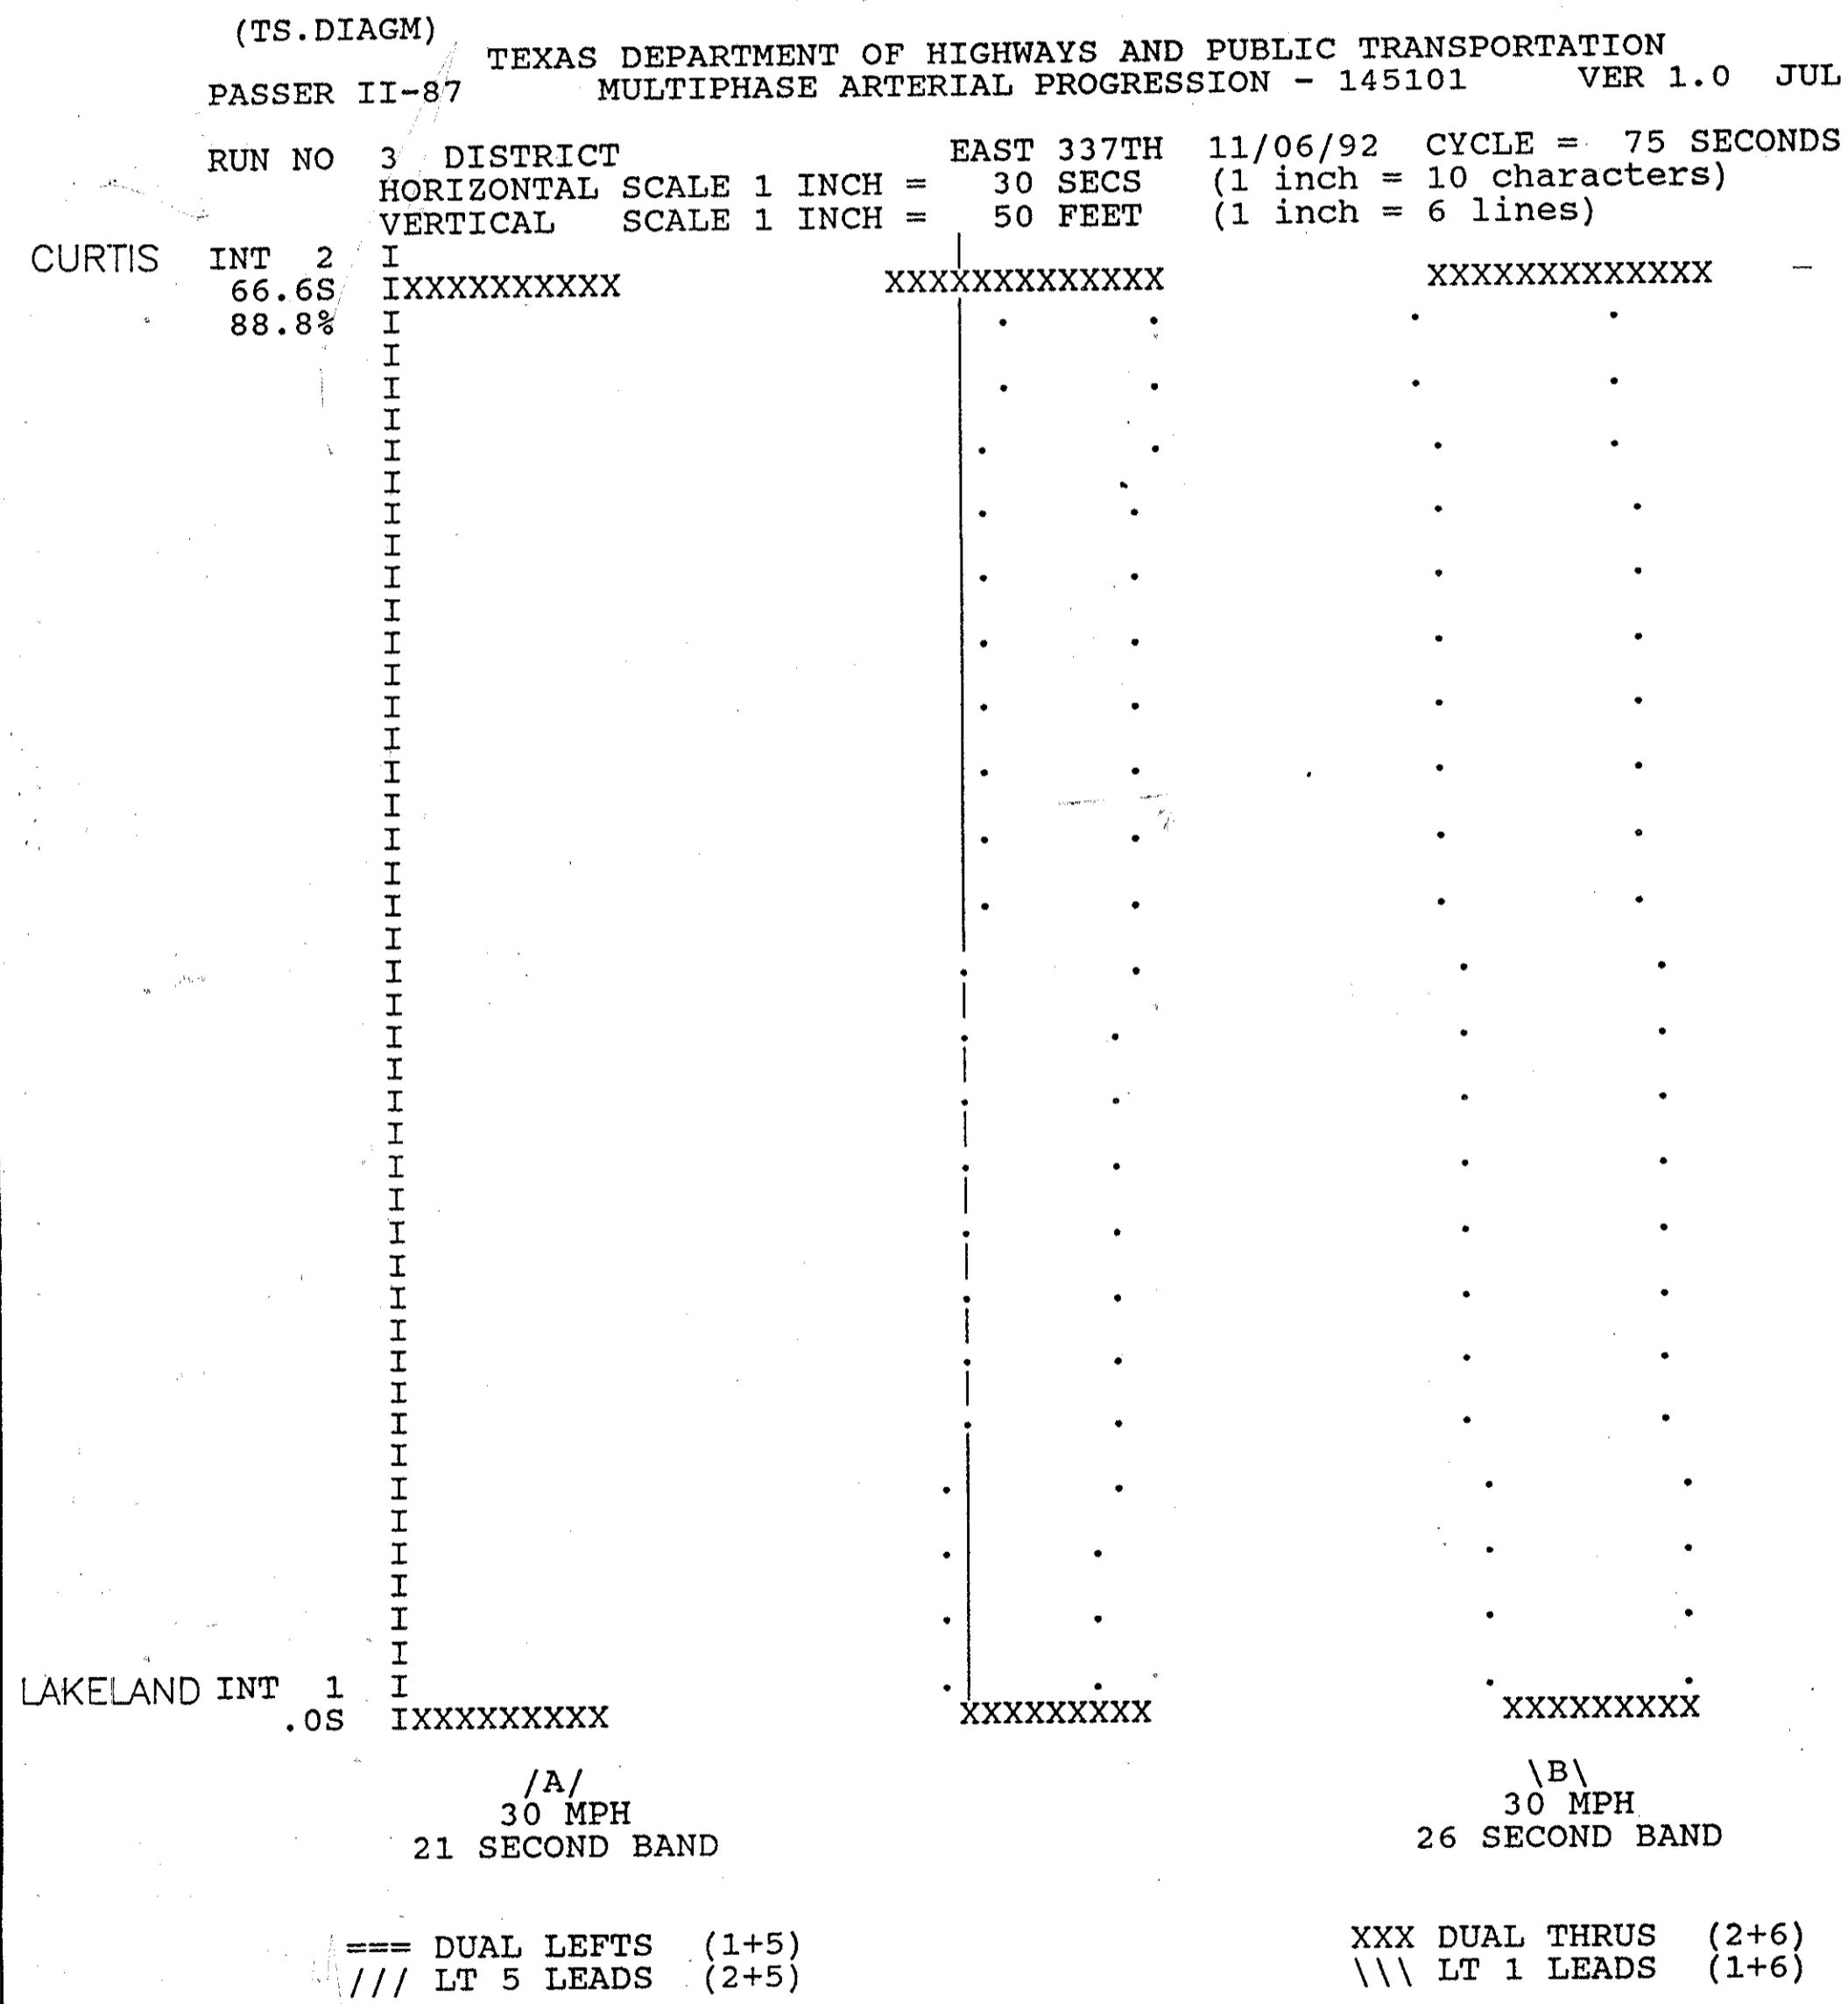

AM PEAK

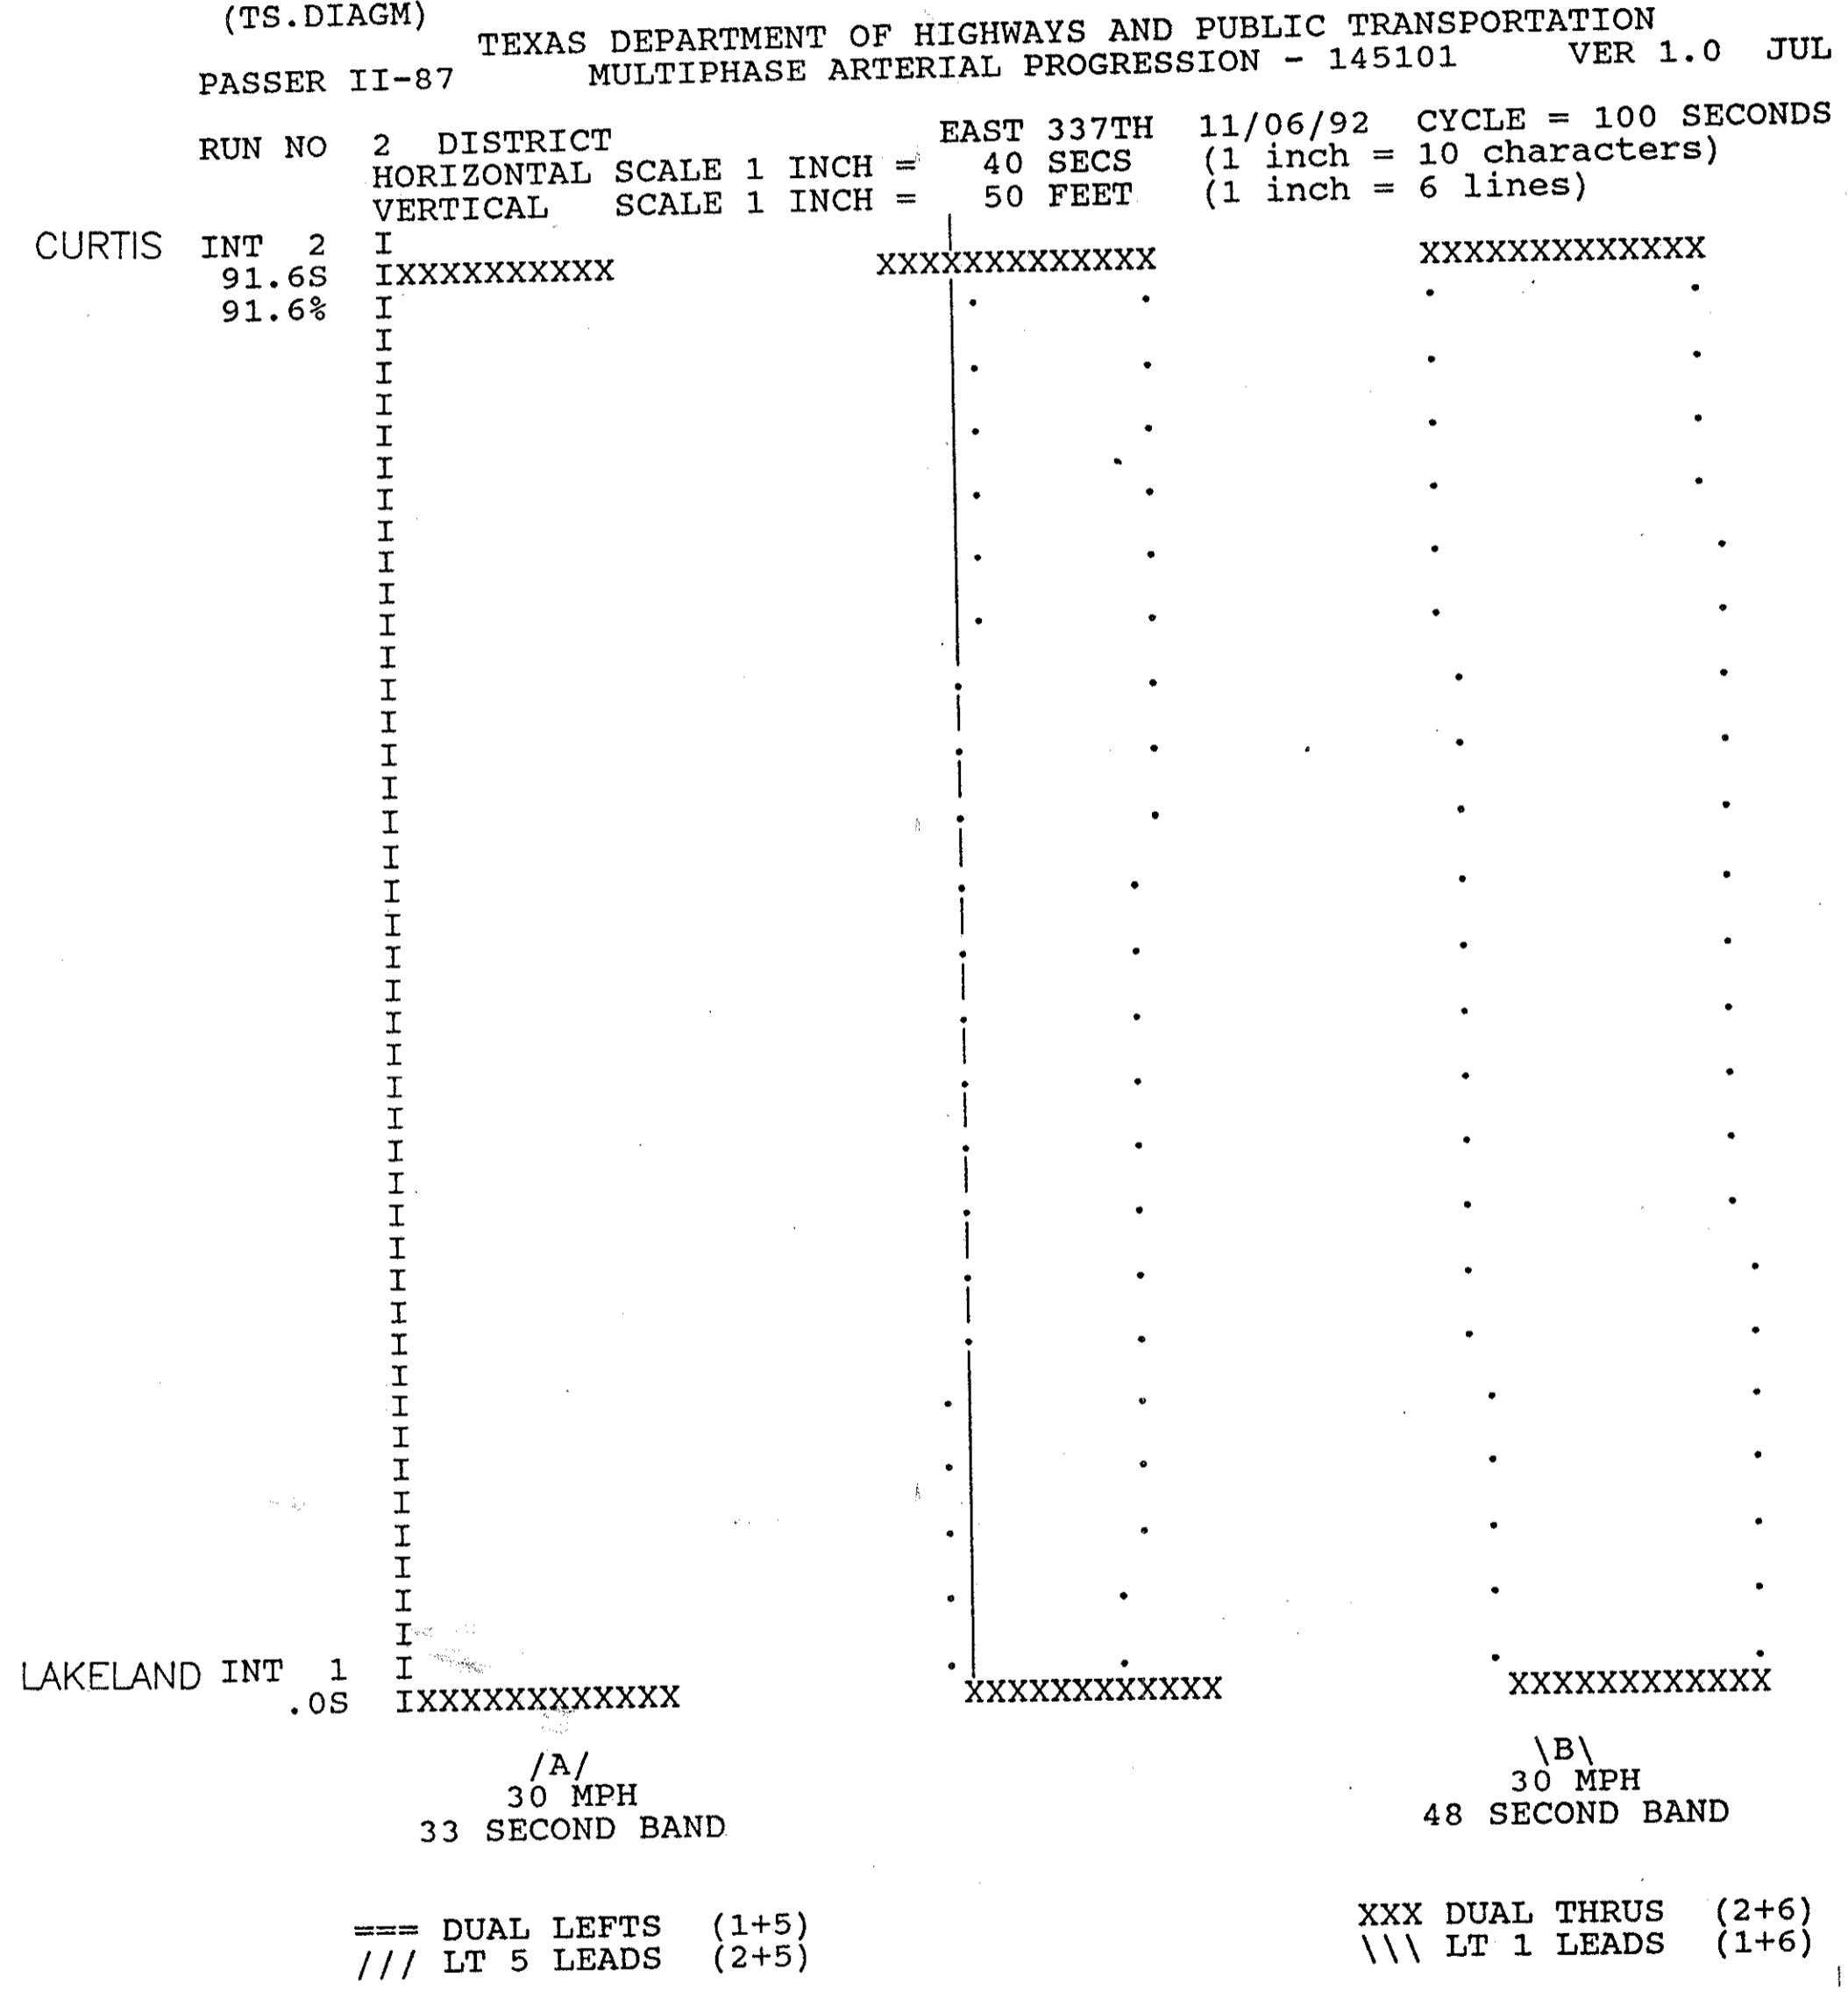

PM PEAK

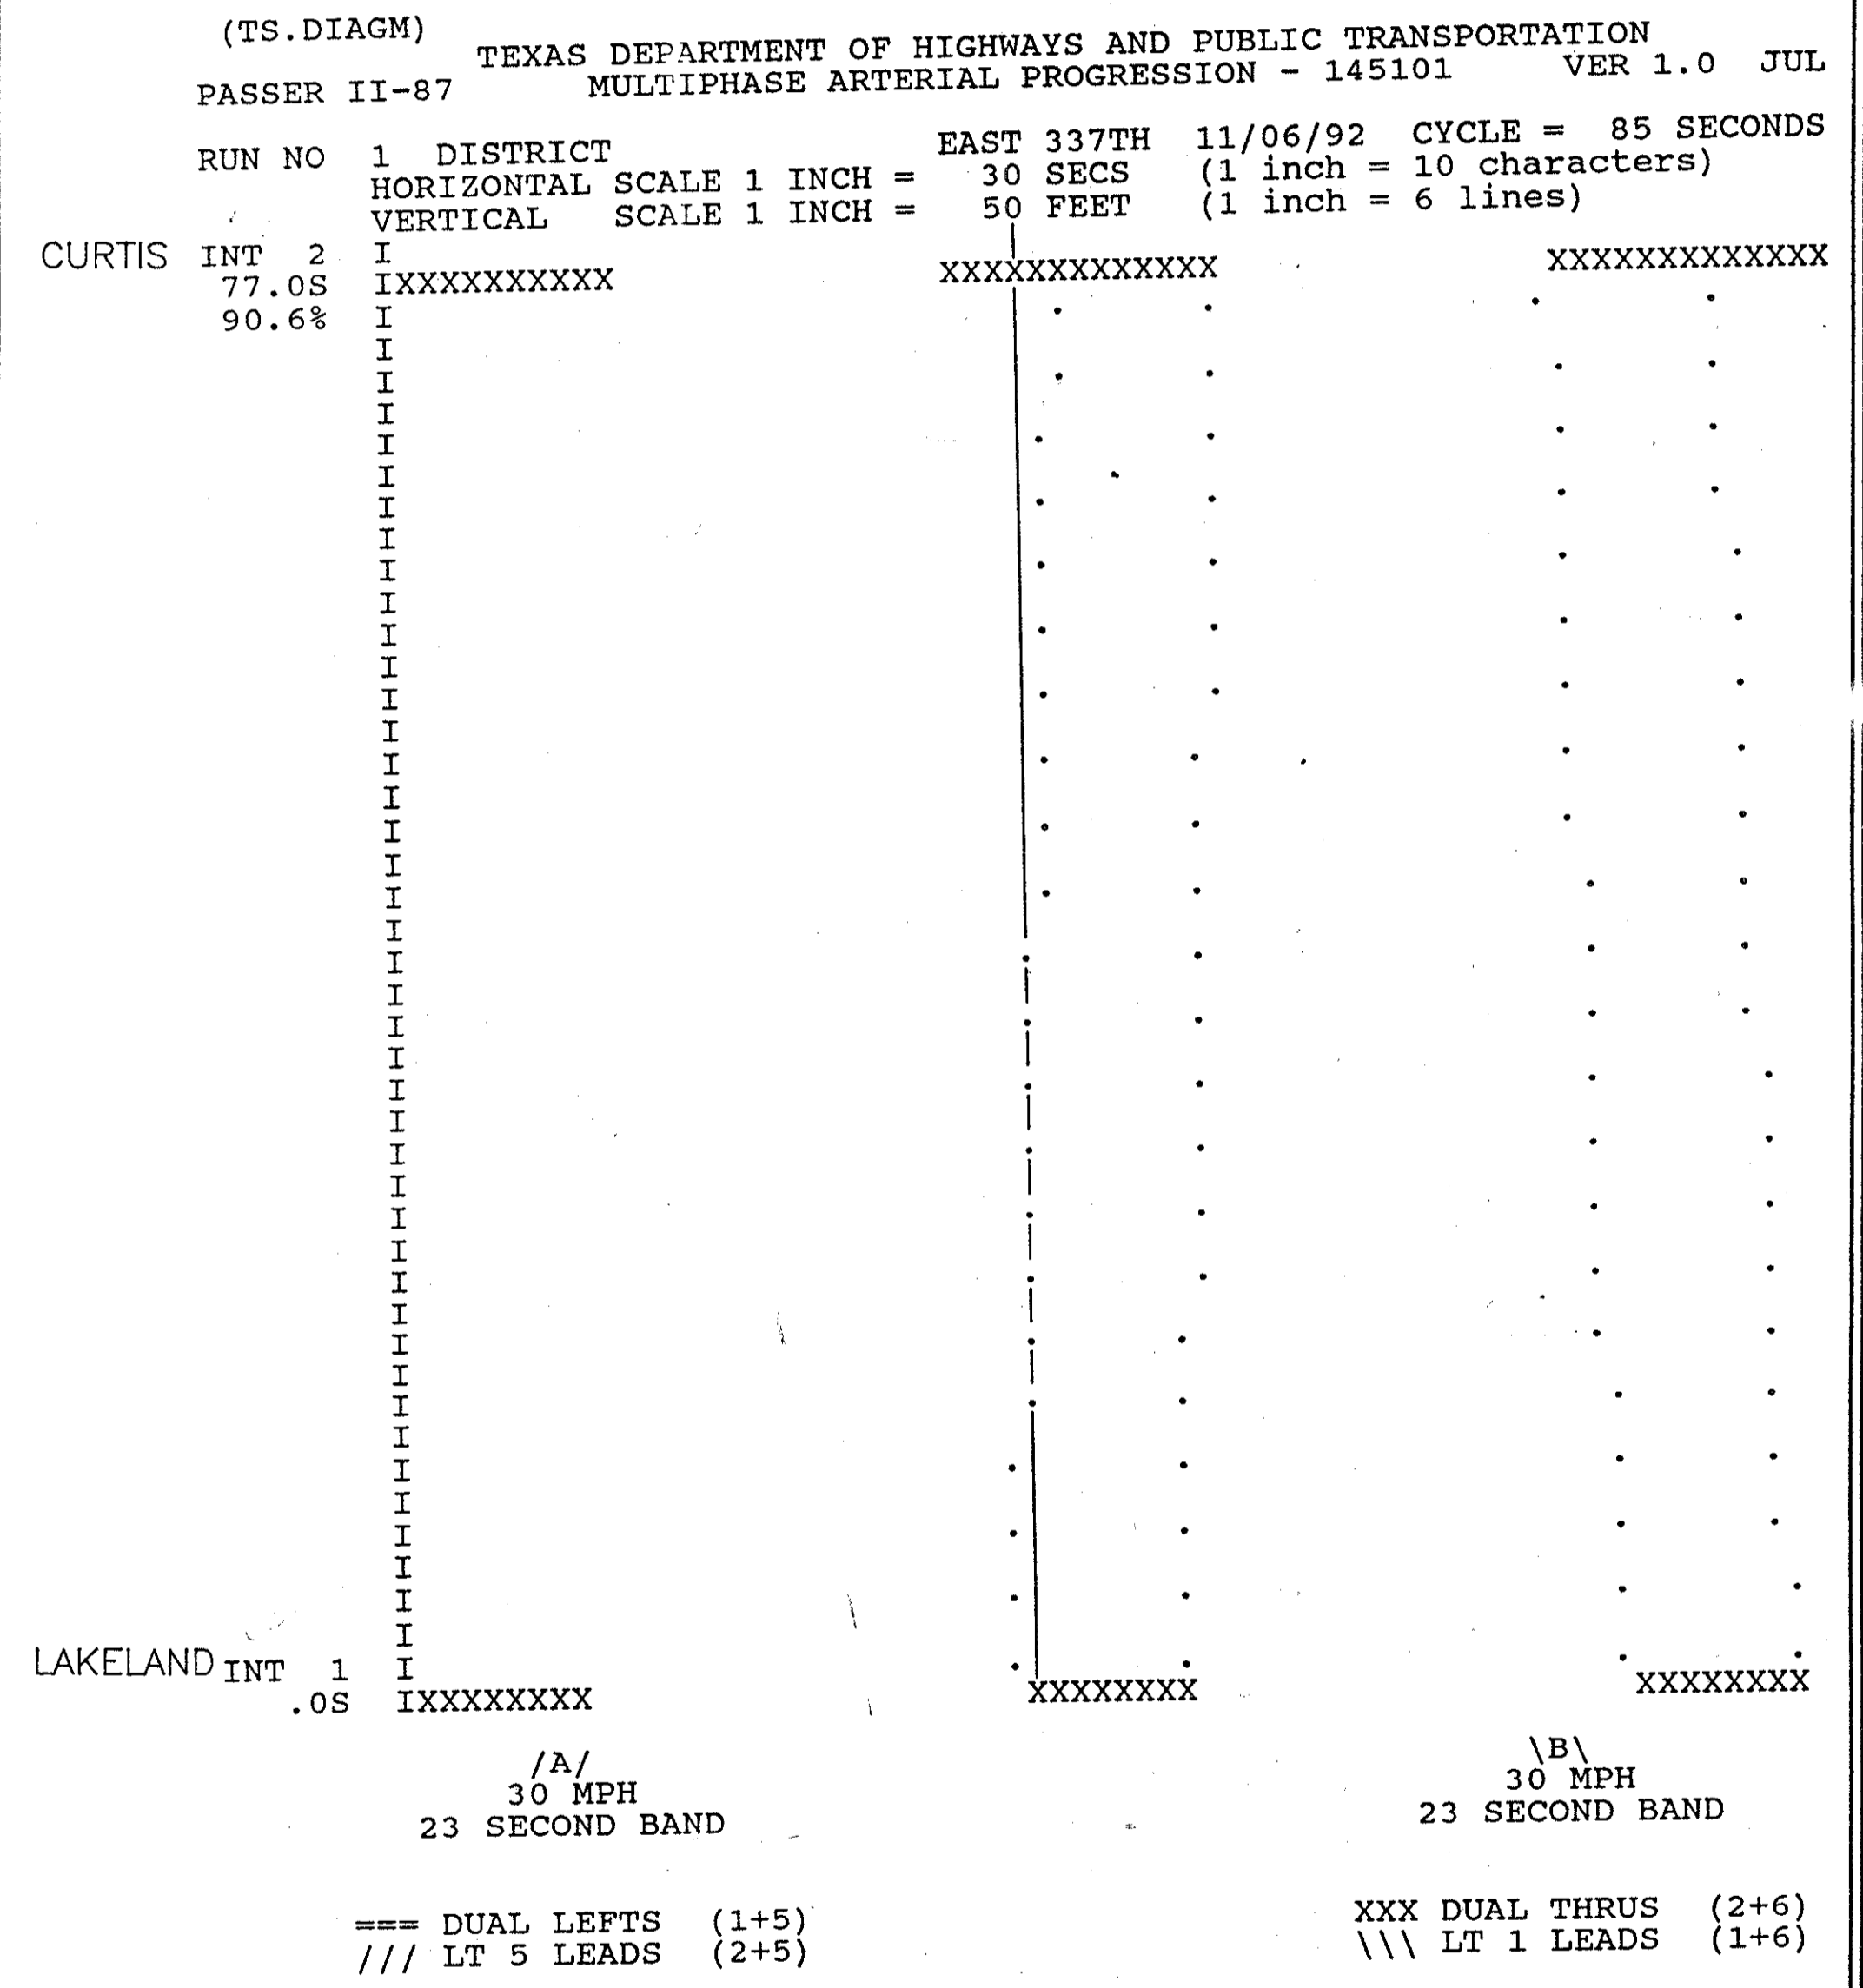

11/7/92
 PAKS-2841
 20632
 Dist 19