



- ⑤ PROPOSED SIGNS M-7-24 & N-15A-24 SEE TABLE SHT #2 (2 REQ'D)
- ④ ITEM G21 - STOP LINES, SEE TABLE SHEET #2
- ③ SIGN, SEE TYPICAL DETAIL SHT #6, ITEM G03
- ② 5' MIN. BETWEEN EDGE OF ROAD AND END FENCE SECTION.
- ① 12' OFF OF EXISTING FENCE

BENCH MARK # 5A
 RR SPIKE, LP# 691332 E/S SR91, 4TH POLE SOUTH OF GLENN DR. EL. 624.85

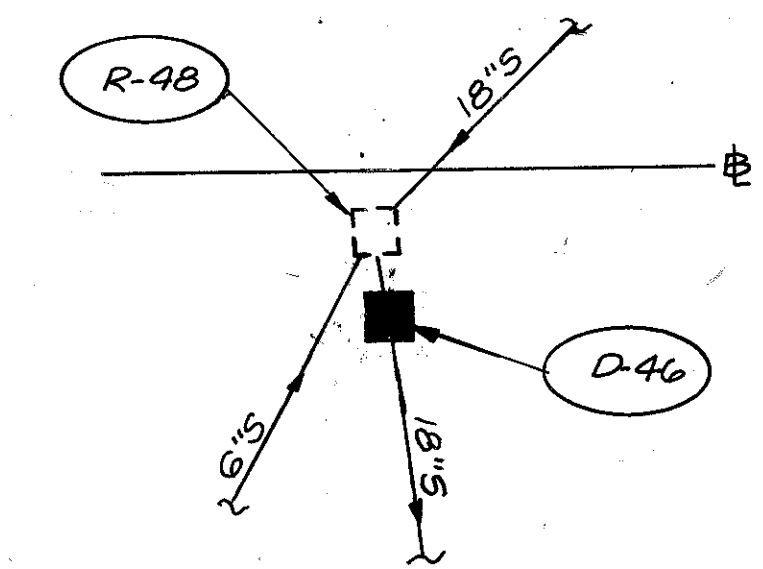

DETAIL A
 SCALE 1"=10'

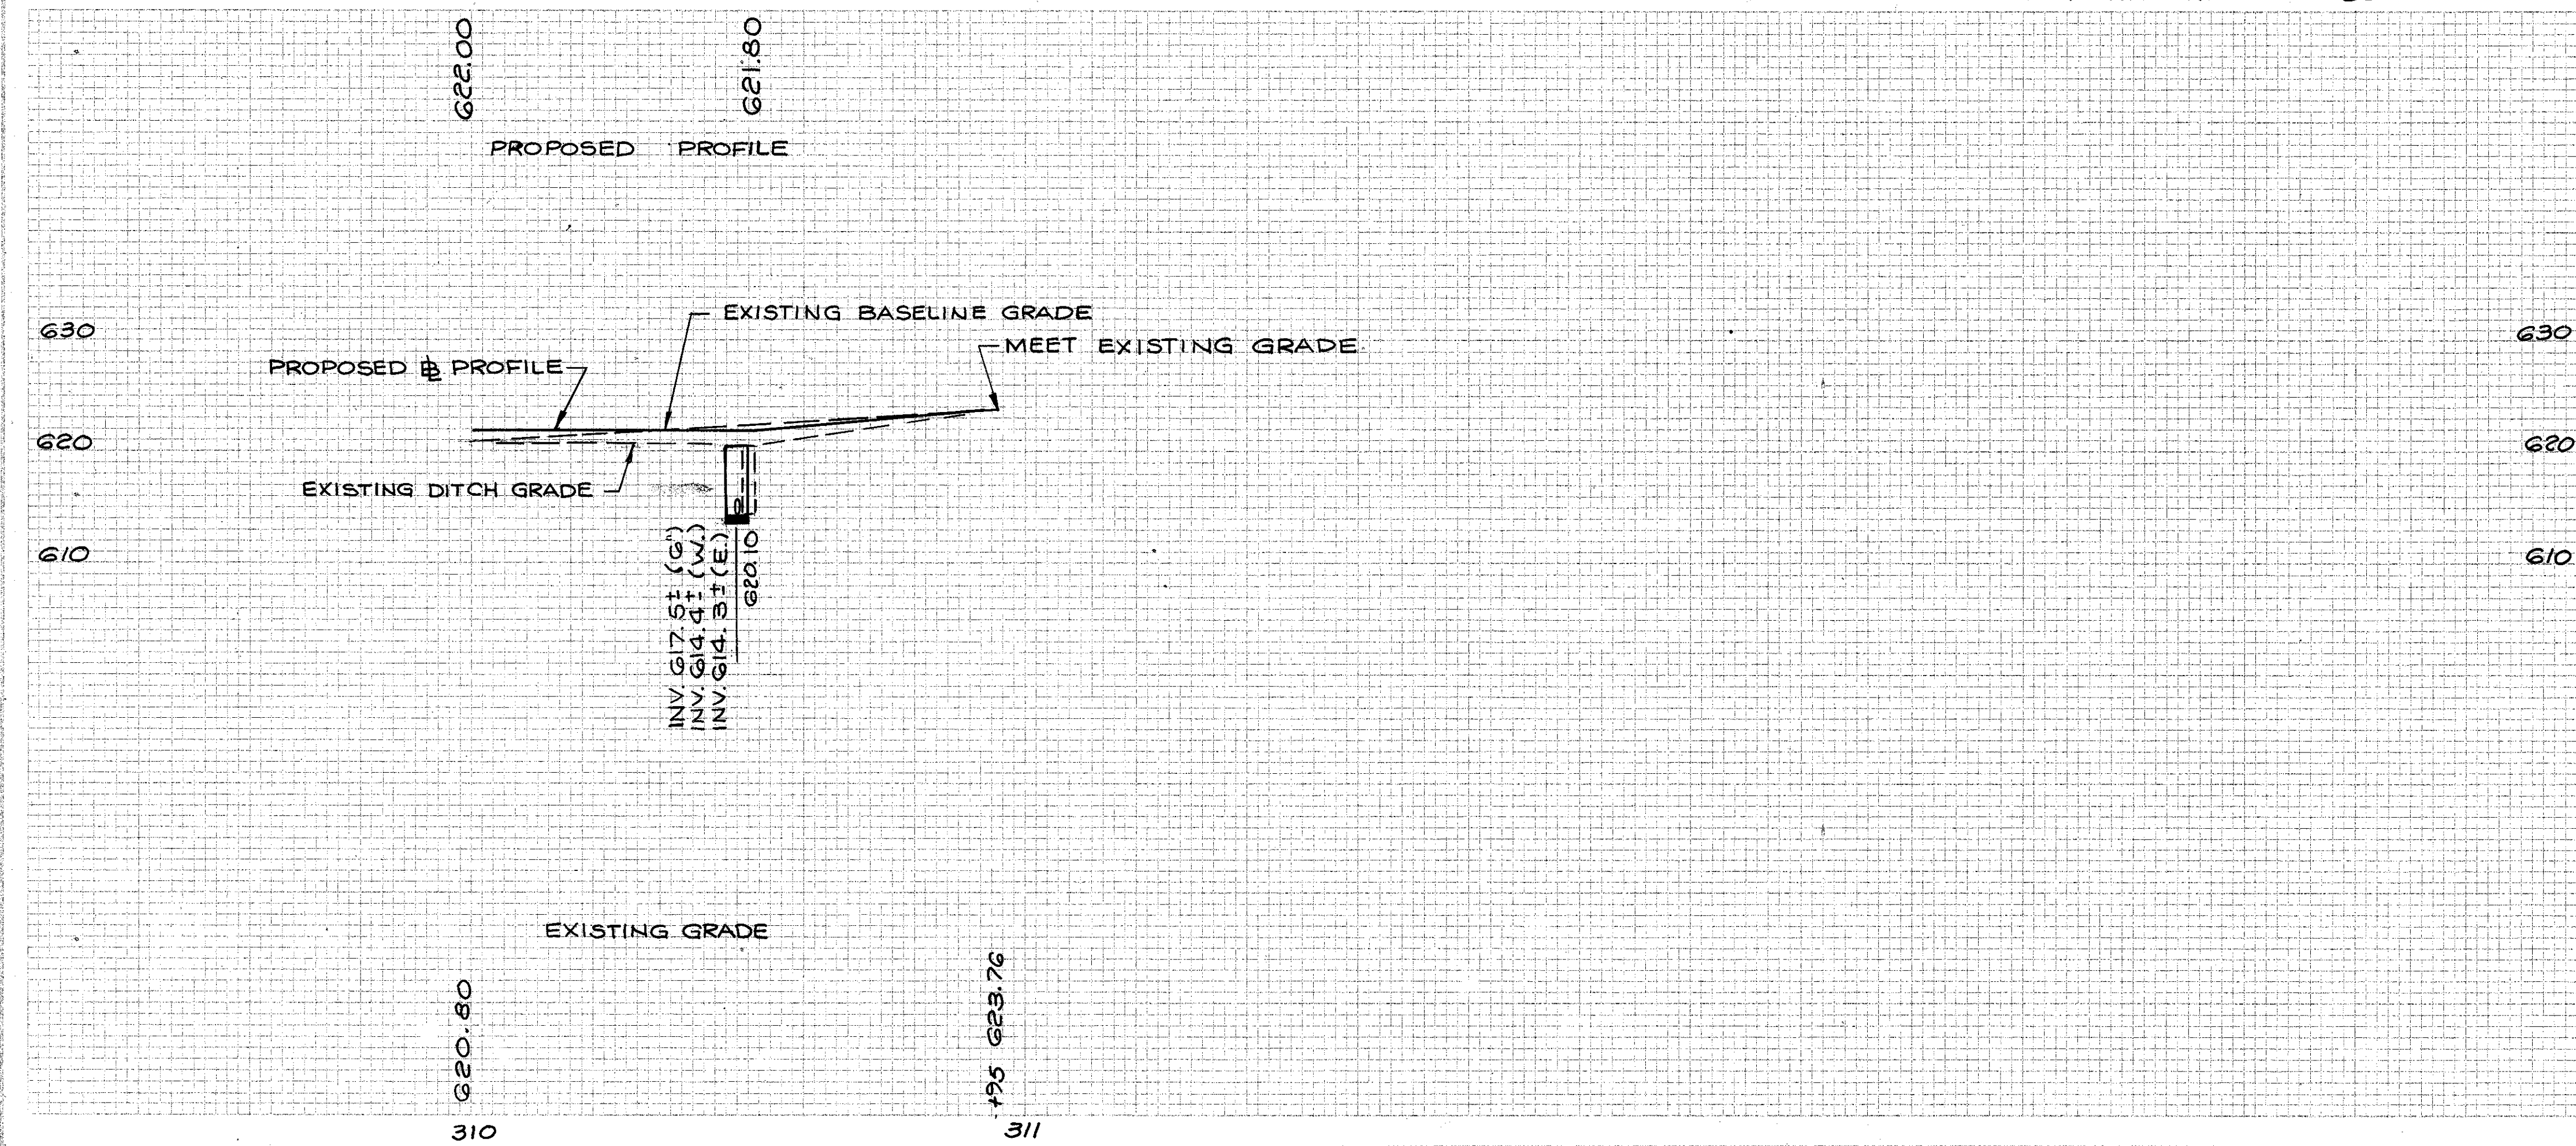

REF	LOCATION	ROADWAY			DRAINAGE	
		607	608	202	604	
		FENCE TYPE CL	4" CONCRETE WALK	CATCH BASIN ABANDONED	CATCH BASIN STANDARD NO. 5 W/ B GRATE	
		LIN FT.	SQ. FT.	EA.		EA.
R-46	STA. 310+00 TO STA. 310+85	85				
R-47	STA. 310+87 TO STA. 310+92 LT.		15			
R-48	STA. 310+51, 3' RT OF Φ			1		
D-46	STA. 310+52 8' RT OF Φ					1
TOTALS		85	15	1		1