


NOTE: LOW OVERHEAD POWER LINES (12.5' HIGH) @ FENCE LINE STA. 326+00 ±.

CURVE No 5
CURVE DATA
Δ = 13°-00'-00"
R = 11854.30
T = 1350.63
L = 2689.66
D = 0°-29'-00"
PI STA. 327+47.55

- SR. 91 (CURVE No 5)
- PROPOSED SIGNS, M-7-24 & M-14A-24, SEE TABLE SHT. # 2. 326
- CURVE D DATA SEE SHT. # 14
- 12' OFFSET FROM EXISTING FENCE

BENCH MARK No 7
RR SPIKE, LP # 664631 E/S SR. 91 2ND POLE SOUTH OF ROBERTS RD. EL. 622.16

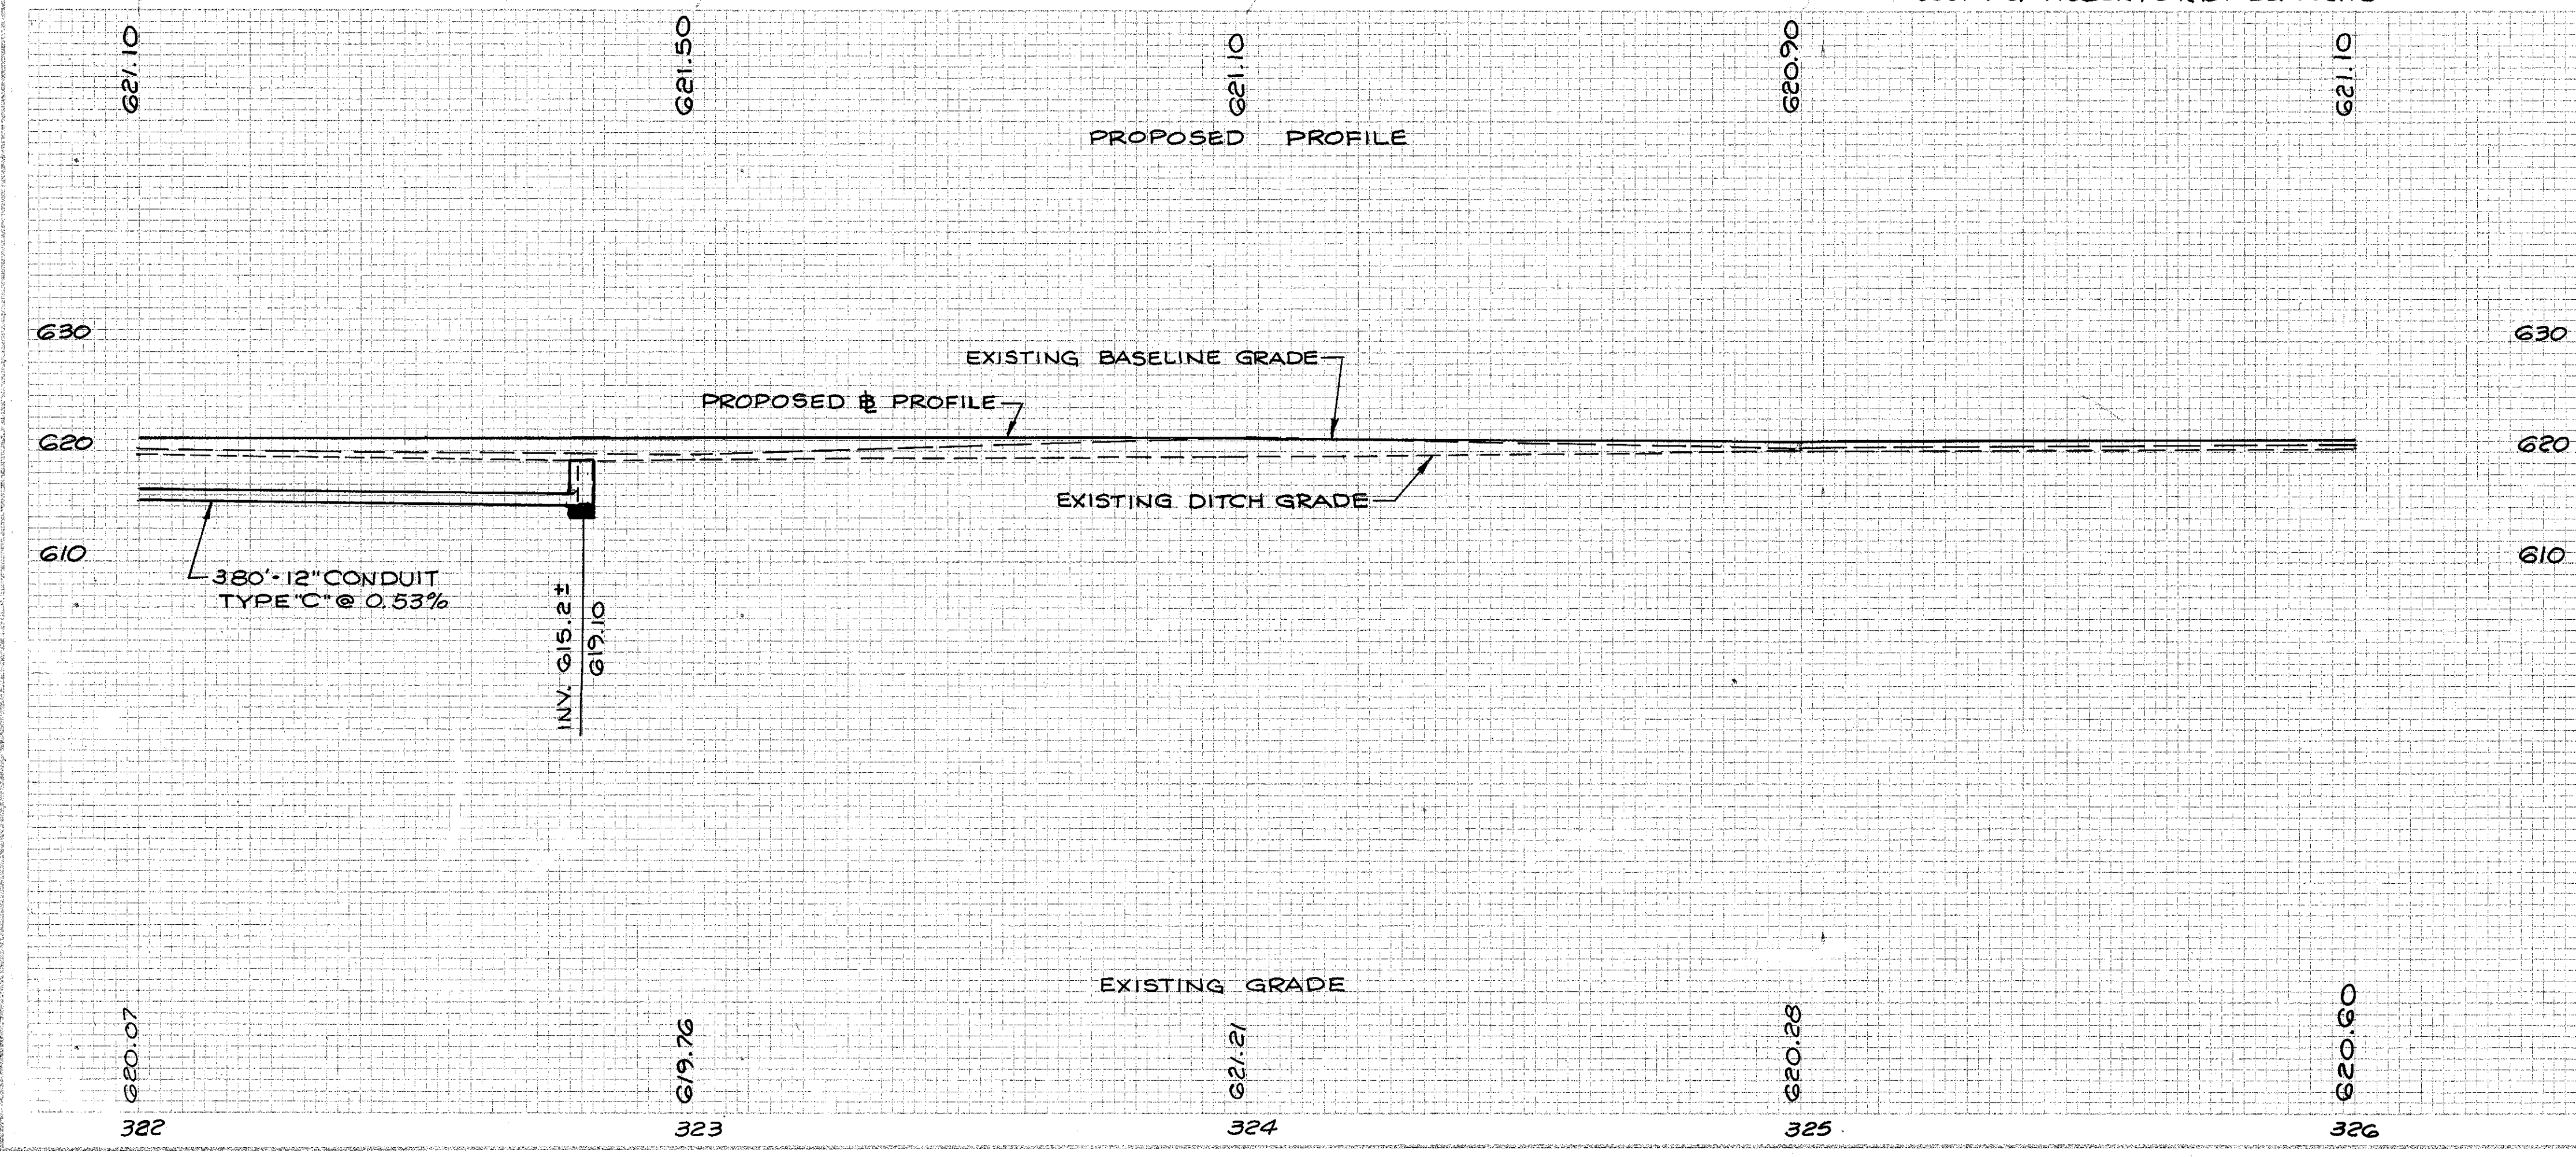

REF	LOCATION	ROADWAY			DRAINAGE		
		LIN. FT.	EA.		LIN. FT.	EA.	EA.
R-56	STA 322+00 TO STA. 326+00	400					
R-57	STA 322+80, 3' RT. OF E		1				
R-58	STA 322+00 TO STA. 322+13	13					
D-56	STA. 322+00 TO STA. 322+80				80		
D-57	STA 322+80, 9' RT. OF E					1	
D-58	STA. 322+91						1
TOTALS		413	1		80	1	1