


**CURVE NO. 5
CURVE DATA**
 $\Delta = 13^{\circ}00'00''$
 $R = 11854.30$
 $T = 1350.63$
 $L = 2689.66$
 $C = 2683.89$
 $E = 76.69$
 $D = 0^{\circ}29'00''$
 $PI STA. 327+47.55$

BENCH MARK NO. 8
 RR SPIKE, LP# 691337 E/S SR91, 6th
 POLE SOUTH OF LAKESHORE BLVD. EL. 623.78

BENCH MARK NO. 9
 RR SPIKE PD# 312246 N.S. LAKESHORE BLVD.
 ACROSS SR91

12' OFF OF EXISTING FENCE

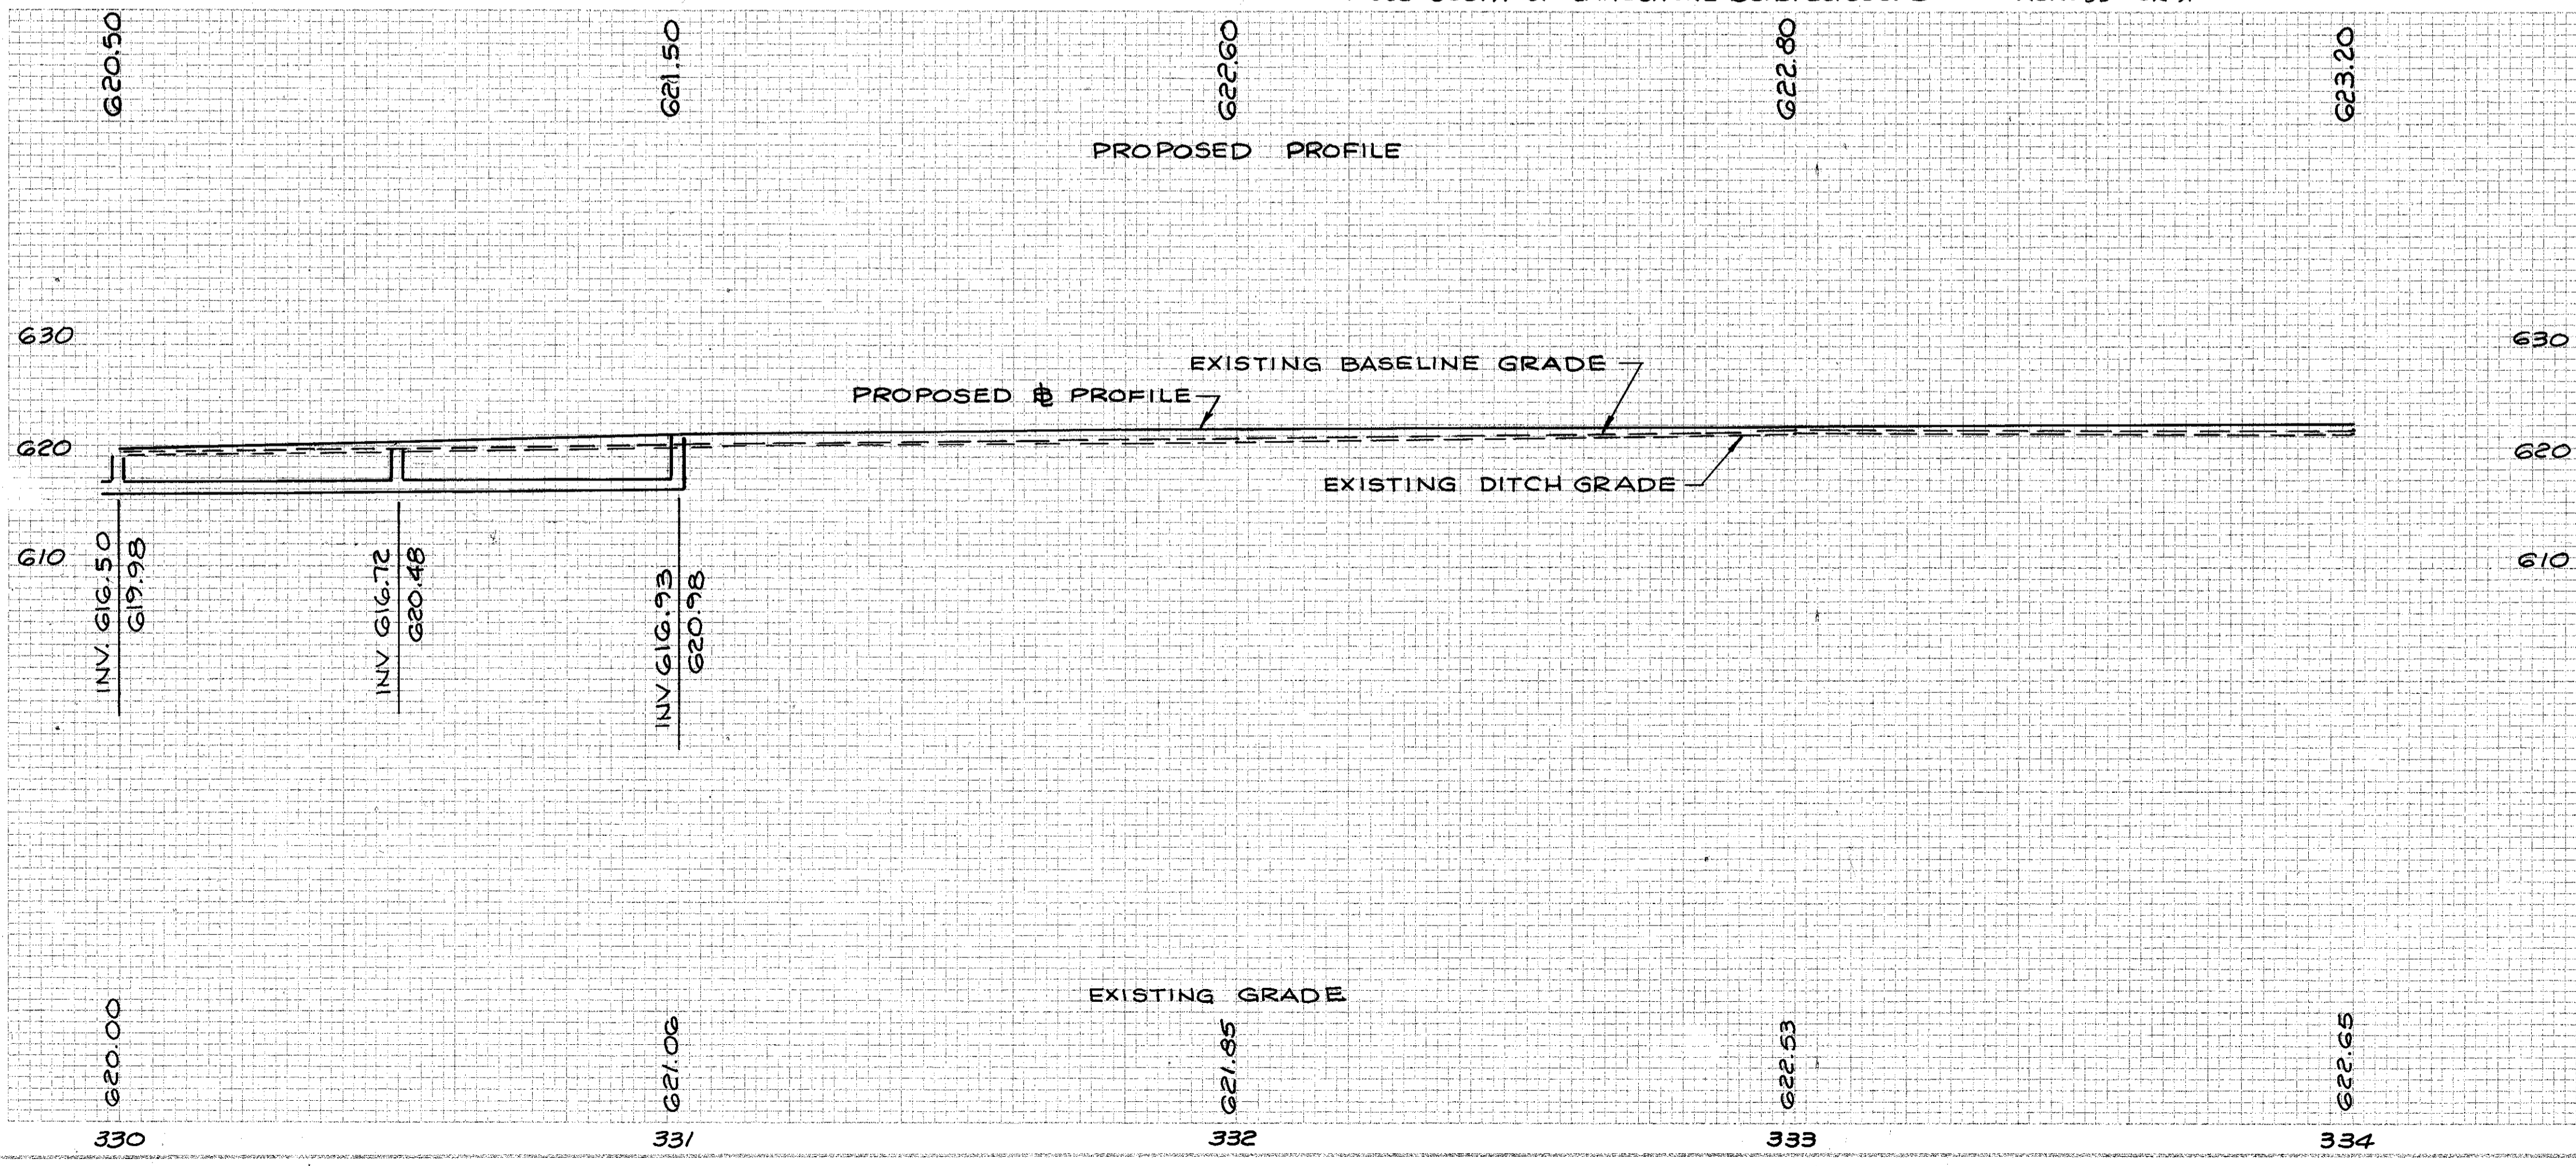

REF	LOCATION	ROADWAY		DRAINAGE			①
		TYPE	CL	TYPE	EA	PA	
R-67	STA. 330+00 TO STA. 334+00		400				
D-67	STA. 330+00 TO STA. 331+00			100	2		
D-68	STA. 330+72					1	
E-67	STA. 330+00 TO STA. 331+50						150
TOTALS			400	100	2	1	150

① EROSION CONTROL