

150

100


50

50

100

12  
14

LAKE COUNTY  
LAK-91-5.47

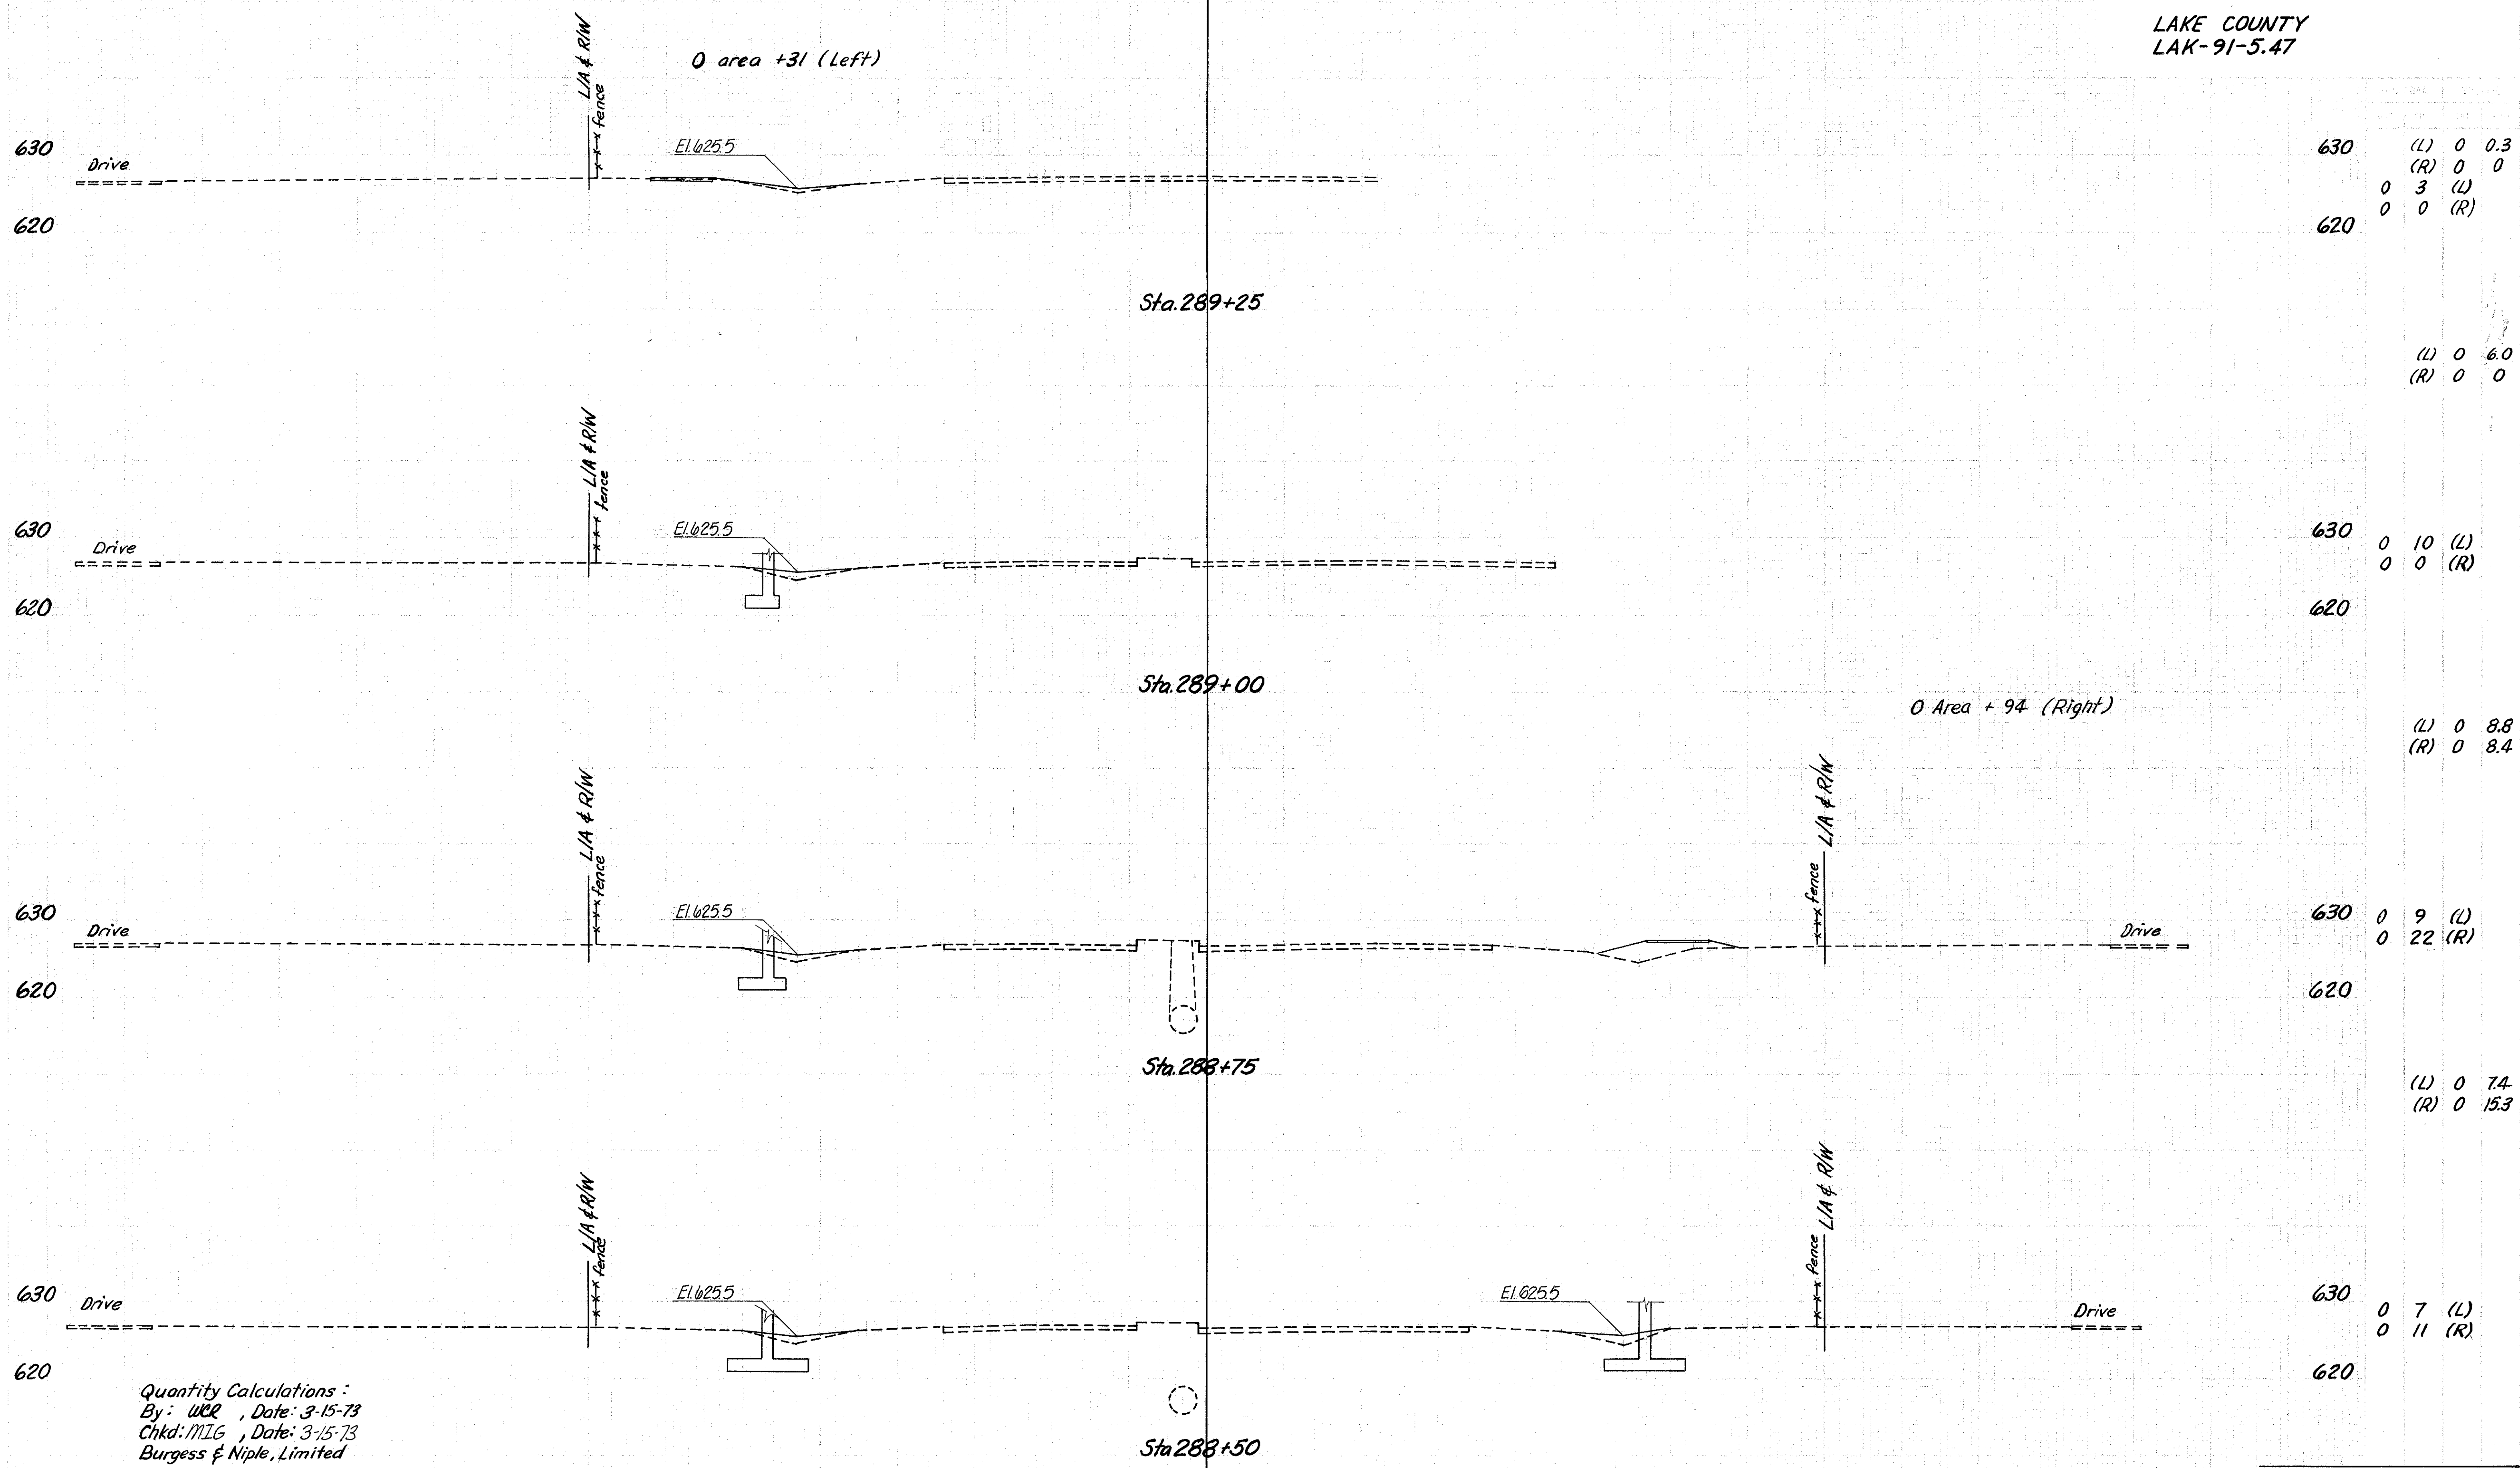

Quantity Calculations:  
 By: WBR, Date: 3-15-73  
 Chkd: M.L.G., Date: 3-15-73  
 Burgess & Niple, Limited

Totals 0 91.1

CROSS SECTIONS 288+50 to 289+25

150

100

50

50

100

150