

Plat of Survey No. 150, Painesville Town 11, Range 8

Survey made April 17th 1881 at the request of Town Council of Richmond Village For the purpose of establishing Street Lines


by H. N. Munsion County Surveyor.

DESCRIPTION.

River Street - West line - Beginning at an Iron Pipe driven in the ground, in the South line of said Village and in the West line of said Street, thence N. 31 1/2° W. 5 chains + 85 links to an Iron Pipe at an angle at the North line of Jacob Street, thence N. 40 1/2° W. 17 chains + 36 links to an Iron Pipe at the N. E. corner of Lot 41, of Oakley's addition of Lots to said Village, thence N. 33° W. 2 chains + 88 links to an Iron Pipe in the North line of Wilmet St. thence beginning in the center of River Street, and North line of Wilmet Street, and running in the center of said Street, according to description of land conveyed by George Corbett & wife to C. O. Cardon & J. Fertig, March 3rd 1870, N. 24 1/4° W. 4 chains + 50 links to the center of Painesville Street, set an Iron Pipe in the center of Painesville and the West line of River Street, thence with the West line of River Street, N. 16° W. 19 chains + 50 links to the South line of Garrit Street. Set Iron Pipes at the North line of Adamsville Street, and each line of Hollow Street. At the South line of Olive Street, found an old Red Cedar Stake, marked thus, acknowledged as the corner of River and Olive Streets, and the point claimed to have been kept up from the original survey of Richmond Village also found stake on North line of Olive Street and West line River Street. Set Iron Pipes in North & South line of Henry St. River Street - East line - Marked with Iron Pipes the Corporation line, at each angle, and on each line of Julia, Hollow and South line of Henry Streets. Drove Iron Pipes at the Eastern end of Julia Street, and on each line of Hollow Street at each point marked thus on the Plat. Drove Iron Pipes on the South line of Olive St. near the River bank, at the East line of River Street and at the intersection with Mentor St. North line of Olive St. has Iron Pipes driven at each corner of River, Charles, and William Streets and at the intersection with Mentor Street. Henry Street has Iron Pipes driven near the river bank, and at each corner of Olive, Charles & William Streets. Garrit Street has Iron Pipes driven at the East line of William St. & South line of Garrit Street and at the West line of William St. & North line of Garrit Street. All said Streets are 66 ft. wide, except Mentor Street, which is 60 ft. wide. Distances between Streets given on Plat.

CALCULATIONS.

Table with columns: Sta., Course, Distance, Latitude (North, South), Departure (East, West), Double Longitude, Double Areas (North, South), REMARKS.

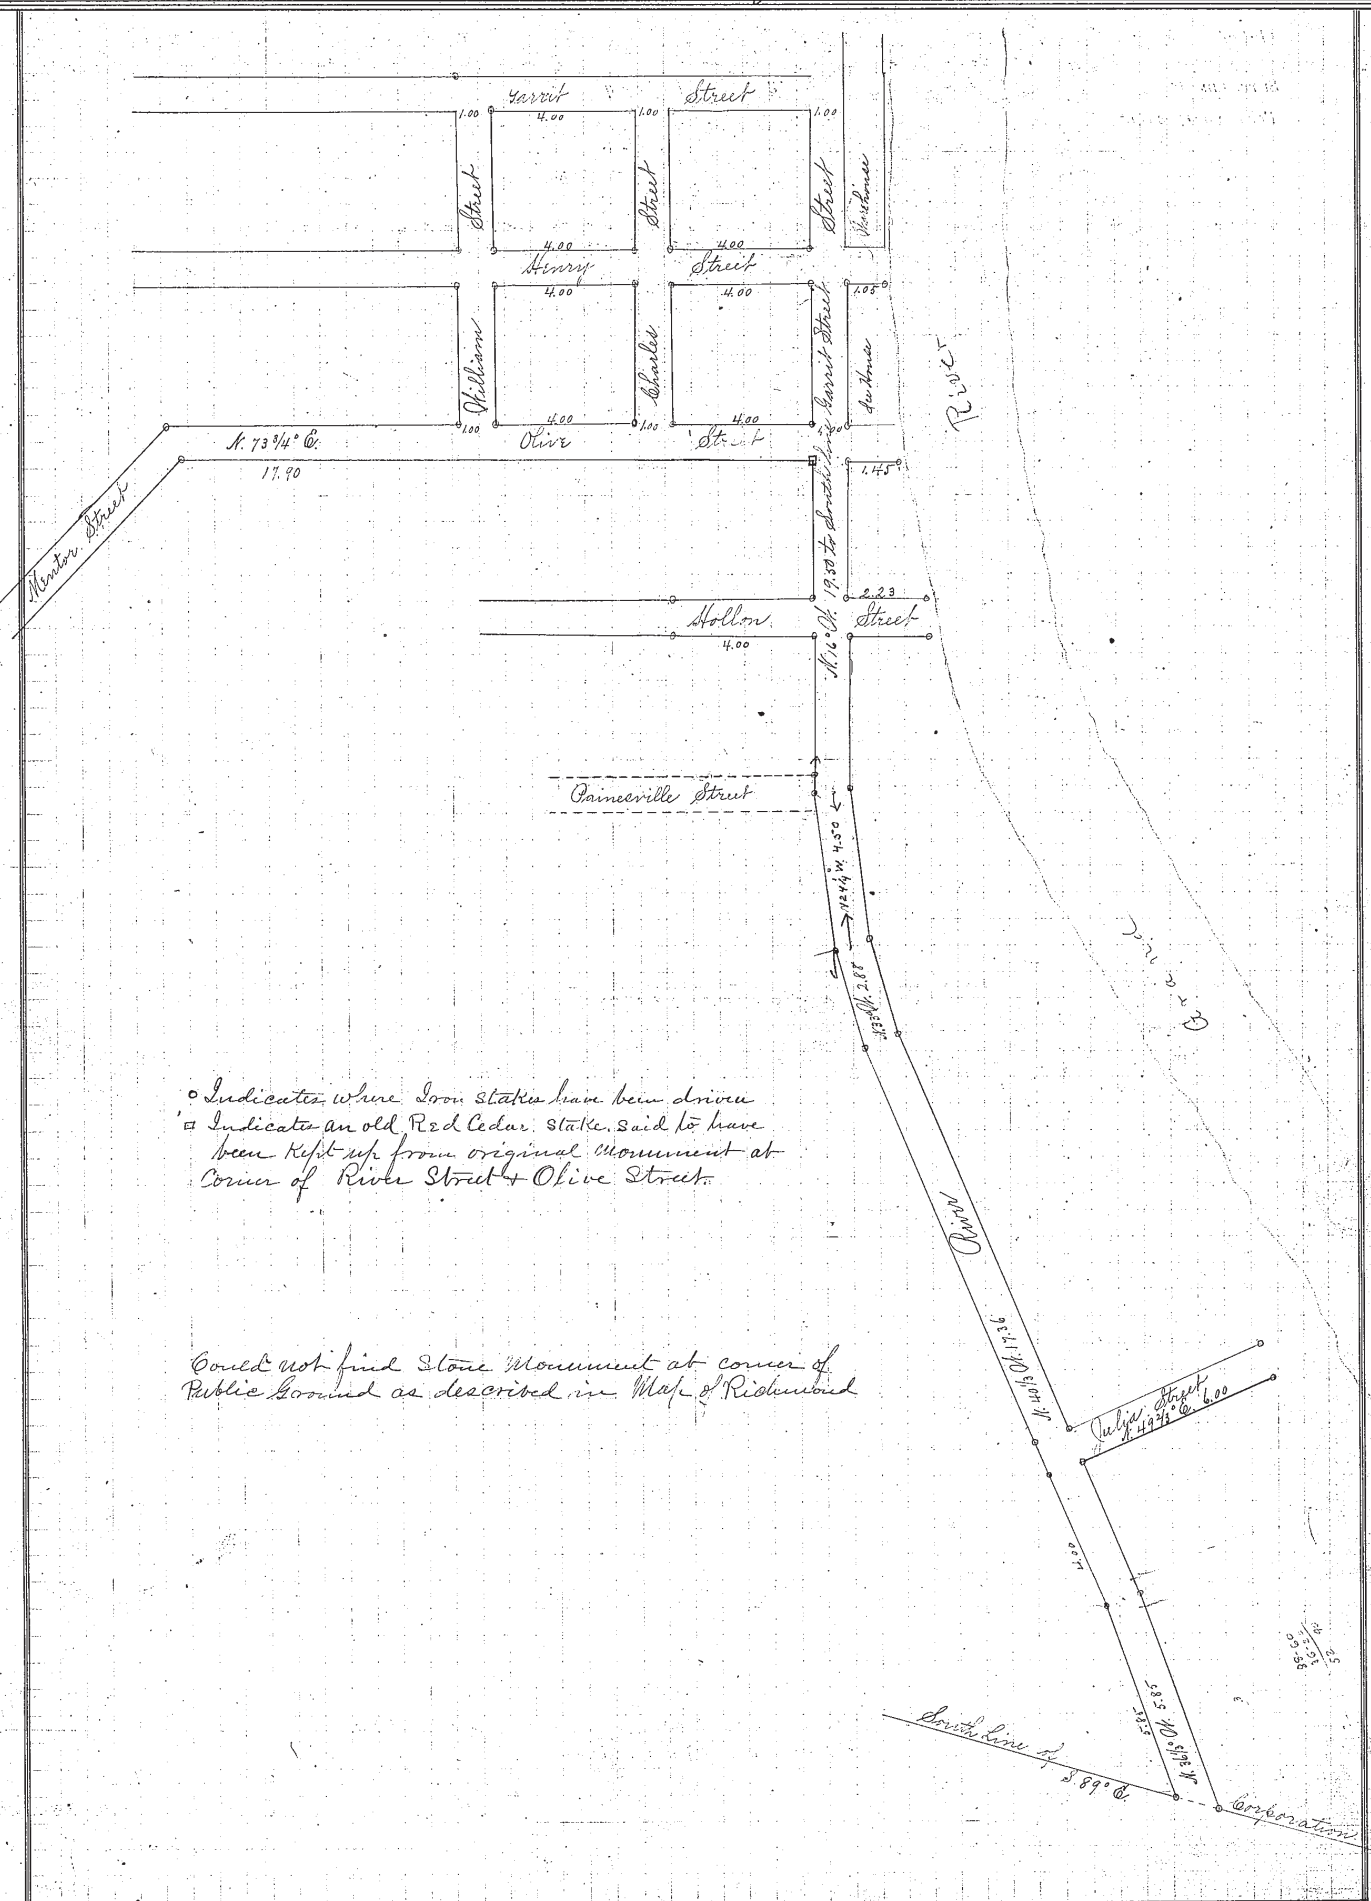

Indicates where Iron stakes have been driven
Indicates an old Red Cedar stake, said to have been kept up from original Monument at corner of River Street & Olive Street.

Could not find Stone Monument at corner of Public Ground as described in Map of Richmond

I, H. N. Munsion County Surveyor of Lake County, Ohio, do hereby certify, that I have surveyed and subdivided Lot No. the Streets in Tract No. Richmond in accordance with the statutes of Ohio, and the laws of the United States. Surveyed pursuant to the application of Town Council and Geo. Whitney (Marsh) April 17th A. D. 1881. H. N. Munsion County Surveyor. Geo. Whitney Tapemen.