

Record of Surveys.

Lake County, Ohio.

Plat of County Road ^{Petitioner} H. L. Moody, No. 54, Painesville Town 11, Range 8

Survey made April 9th 1889, at the request of H. L. Moody & others, Co. Commissioners for the purpose of laying out a road from Plank Road by John Nichols near swing bridge in Tract No. 4 to Third Street in Fairport Village by H. S. Munson County Surveyor.

DESCRIPTION.


Beginning at a section of Stone pump in the center of the Plank Road (so called) from which the the north west corner of brick underpinning of John Nichols house bears N. 80° E. 76 7/8 feet distant. Thence N. 2 1/4° W. (41 chains + 36 links on lands of Painesville Real Estate Association and 21 chains and 82 links on lands of H. H. Hine in Tract No. 4 of Painesville Township) 63 chains + 18 links to a stake in line of Seventh Street + East Street prolonged. Thence on lands of H. H. Hine + Hattie M. Nichols N. 2° E. (28 chains and 72 links, on said Hine land and 7 chains + 95 links on said Nichols land) to 36 chains and 67 links to a piece of sewer pipe in the south line of Third St. and in the center of East St. prolonged. Whole distance one mile 19 chains + 85 links

CALCULATIONS.

Table with columns: Sta., Course, Distance, Latitude (North, South), Departure (East, West), Double Longitude, Double Areas (North, South), REMARKS.

I, H. S. Munson County Surveyor of Lake County, Ohio, do hereby certify, that I have surveyed and subdivided Lot No. 54 in Tract No. 4 Township of Painesville in accordance with the statutes of Ohio, and the laws of the United States. Surveyed pursuant to the application of H. L. Moody & others and Co. Commissioners, April 9th A. D. 1889. H. S. Munson County Surveyor.

Flagmen: W. L. Baker, Markers: G. J. Morley, J. W. Crocker, Tapemen.

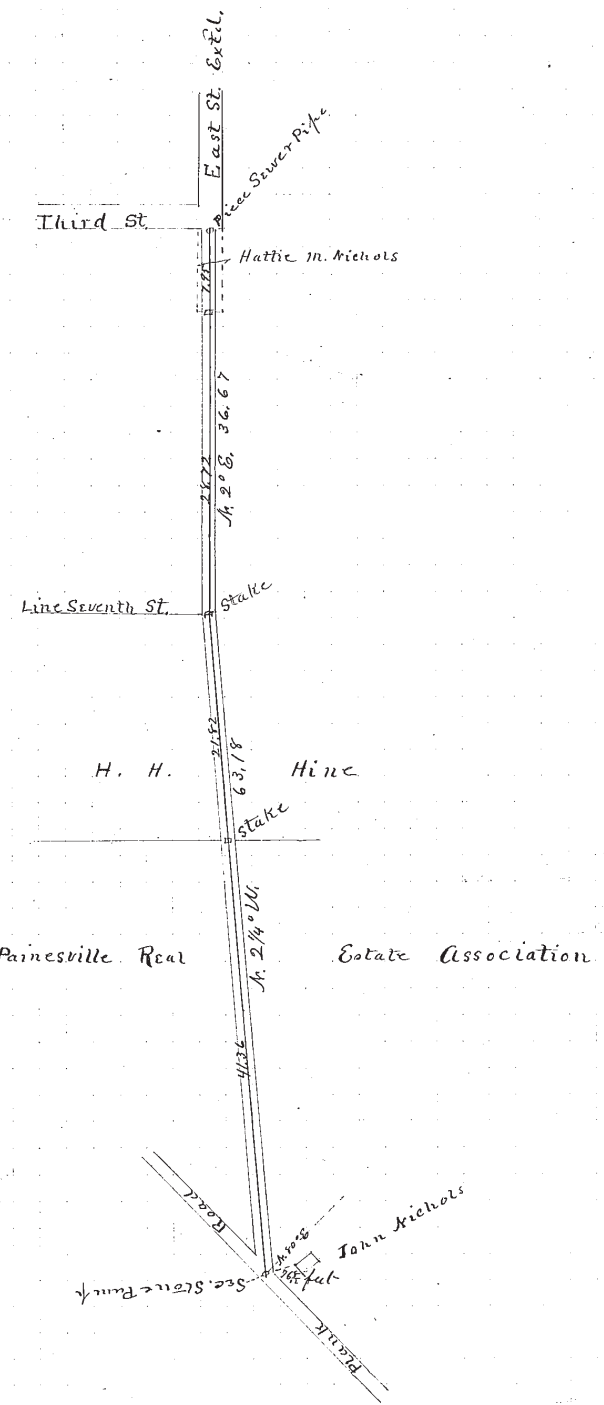

Scale - 10 chains to one inch.