

Record of Surveys,

Lake County, Ohio.

Plat of Survey No. 66 Painesville Town 11 Range 8

Survey made August 1st 1889 at the request of C. F. House W. D. For the purpose of locating the west line of Vine Street and North line of second street, + subdividing Lots No's. 76-77-78+79 of the Village of Fairport by H. N. Munson County Surveyor.


DESCRIPTION.

CALCULATIONS.

Table with columns: Sta., Course, Distance, Latitude (North/South), Departure (East/West), Double Longitude, Double Areas (North/South), REMARKS.

I, H. N. Munson County Surveyor of Lake County, Ohio, do hereby certify, that I have surveyed and subdivided Lots Nos. 76-77-78-79 in Tract No. Fairport, Township of Painesville in accordance with the statutes of Ohio, and the laws of the United States. Surveyed pursuant to the application of Dr. C. F. House and Capt. Lamar Aug 1st A. D. 1889.

Flagmen: H. N. Munson, H. E. Munson; Markers: H. N. Munson, H. E. Munson; Tapemen: H. N. Munson, H. E. Munson.

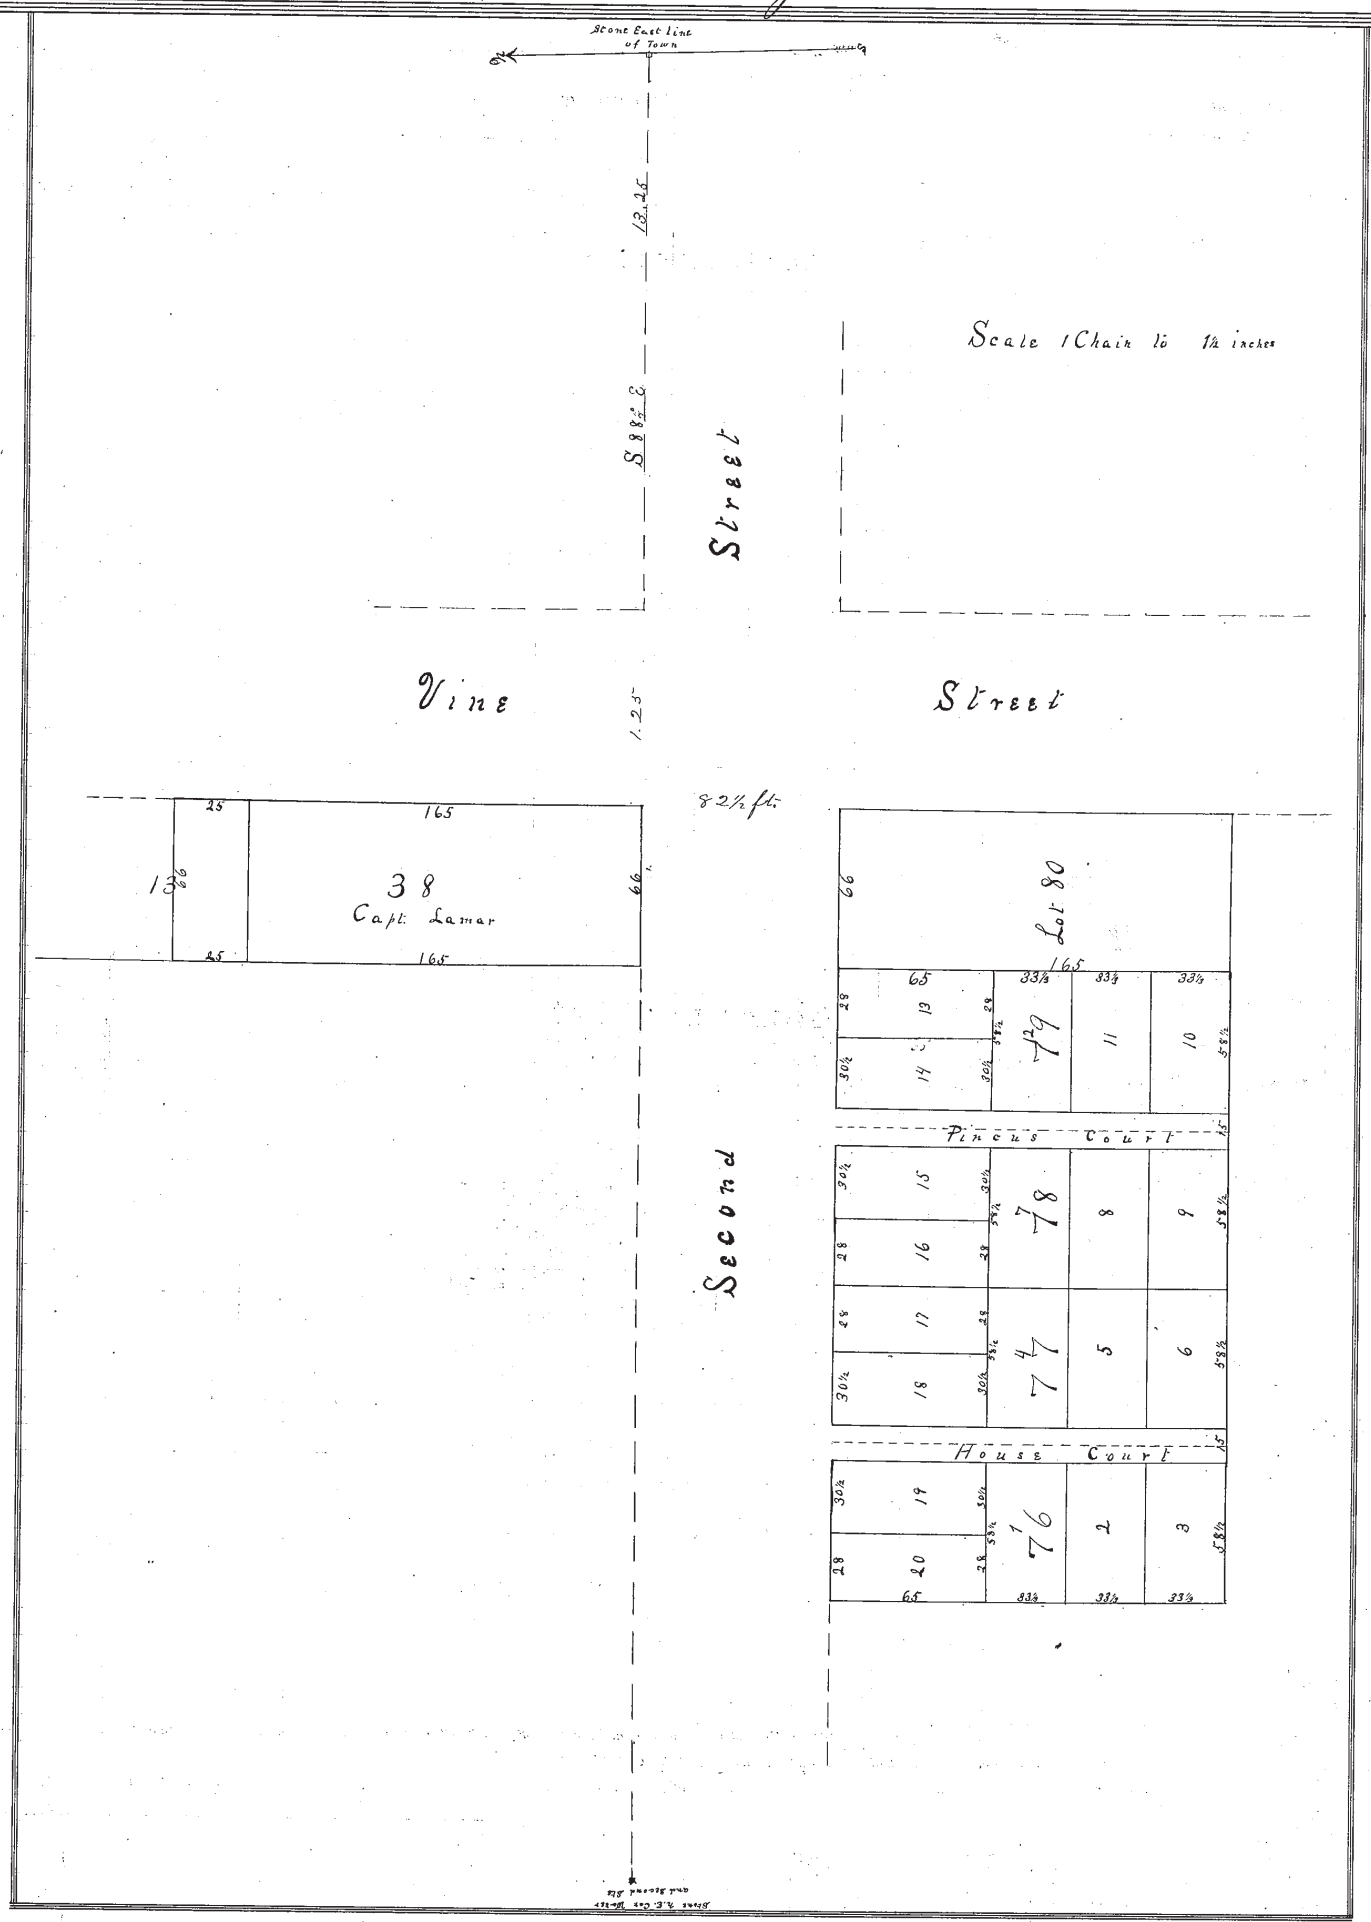

Scale 1 Chain to 1/2 inch

8 1/2 ft.

Second

