

RECORD OF SURVEYS,

Plat of Survey, No. 112, Town 9, Range 10

Survey made May 25 1899, at the request of J. C. Ashmun

For the purpose of finding corners

by Frank M. Barker, County Surveyor.

DESCRIPTION.

See plat.



CALCULATIONS.

Sta.	Course.	Distance.	Latitude.		Departure.		Double Longitude.	Double Areas.		REMARKS
			North.	South.	East.	West.		North.	South.	


I, Frank M. Barker, County Surveyor of Lake County, Ohio, do hereby certify, that I have surveyed and subdivided Lot. No. 8 in Tract No. 11 Township of Willoughby in accordance with the statutes of Ohio, and the laws of the United States. Surveyed pursuant to the application of J. C. Ashmun and

May 25 A. D. 1899
Frank M. Barker, County Surveyor.

C. D. Barker
G. M. Barker.

} Flagmen.
} Markers. } Tapemen.

LAKE COUNTY, OHIO.

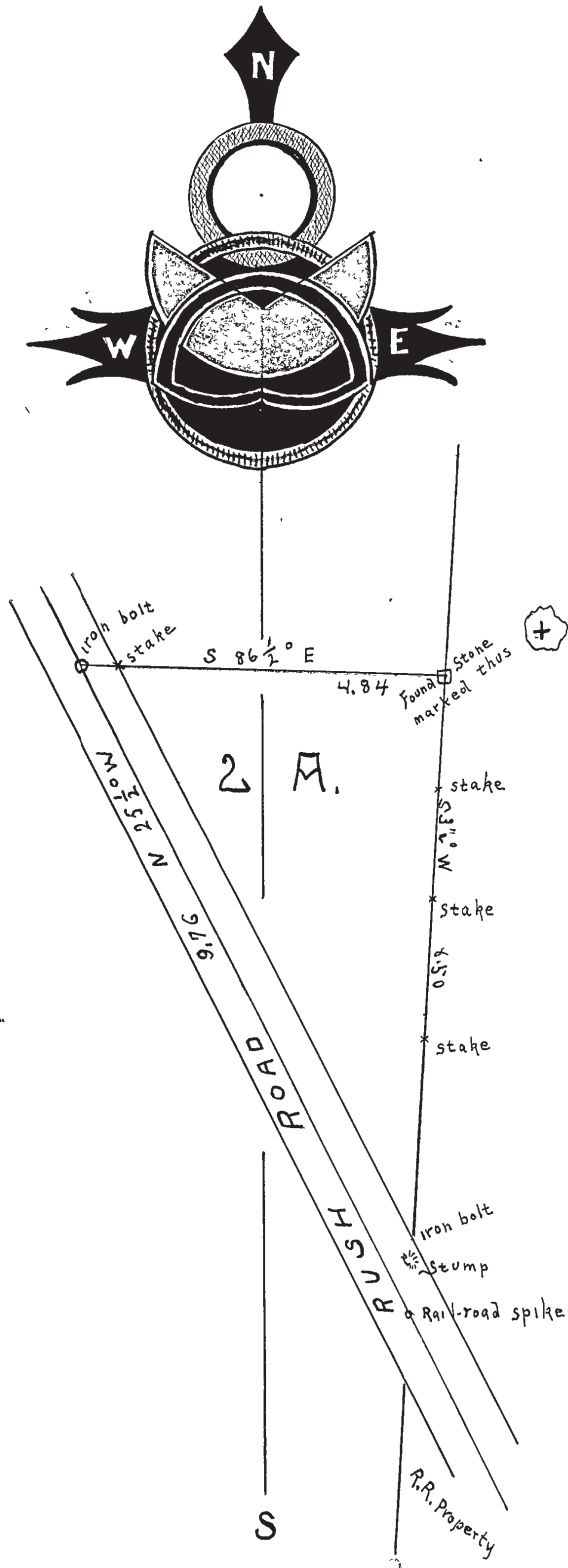

Plot of Survey
 Isaac Elliott
 Transferred to
 G.C. Ashmun.
 Tract 11, Lot 8,
 Willoughby Tp.