

RECORD OF SURVEYS,

Plat of *Survey*, No. *131*, *Painesville* Town *11*, Range *8*

Survey made *September 28* 1899, at the request of *Frank Stuter*  
 For the purpose of finding *correct line*

by *Frank M. Barker* County Surveyor.

DESCRIPTION.

*See Plat*


CALCULATIONS.

Sta.	Course.	Distance.	Latitude.		Departure.		Double Longitude	Double Areas.		REMARKS.
			North.	South.	East.	West		North.	South.	

I, *Frank M. Barker* County Surveyor of Lake County, Ohio, do hereby certify, that I have surveyed and subdivided Lot. No. *45* in Tract No. *4* Township of *Painesville* in accordance with the statutes of Ohio, and the laws of the United States. Surveyed pursuant to the application of *Frank Stuter* and *Sept 28* A. D. 1899  
*Frank M. Barker* County Surveyor.

} *Flagmen.*  
 } *Markers.*
} *Tapemen.*

LAKE COUNTY, OHIO.

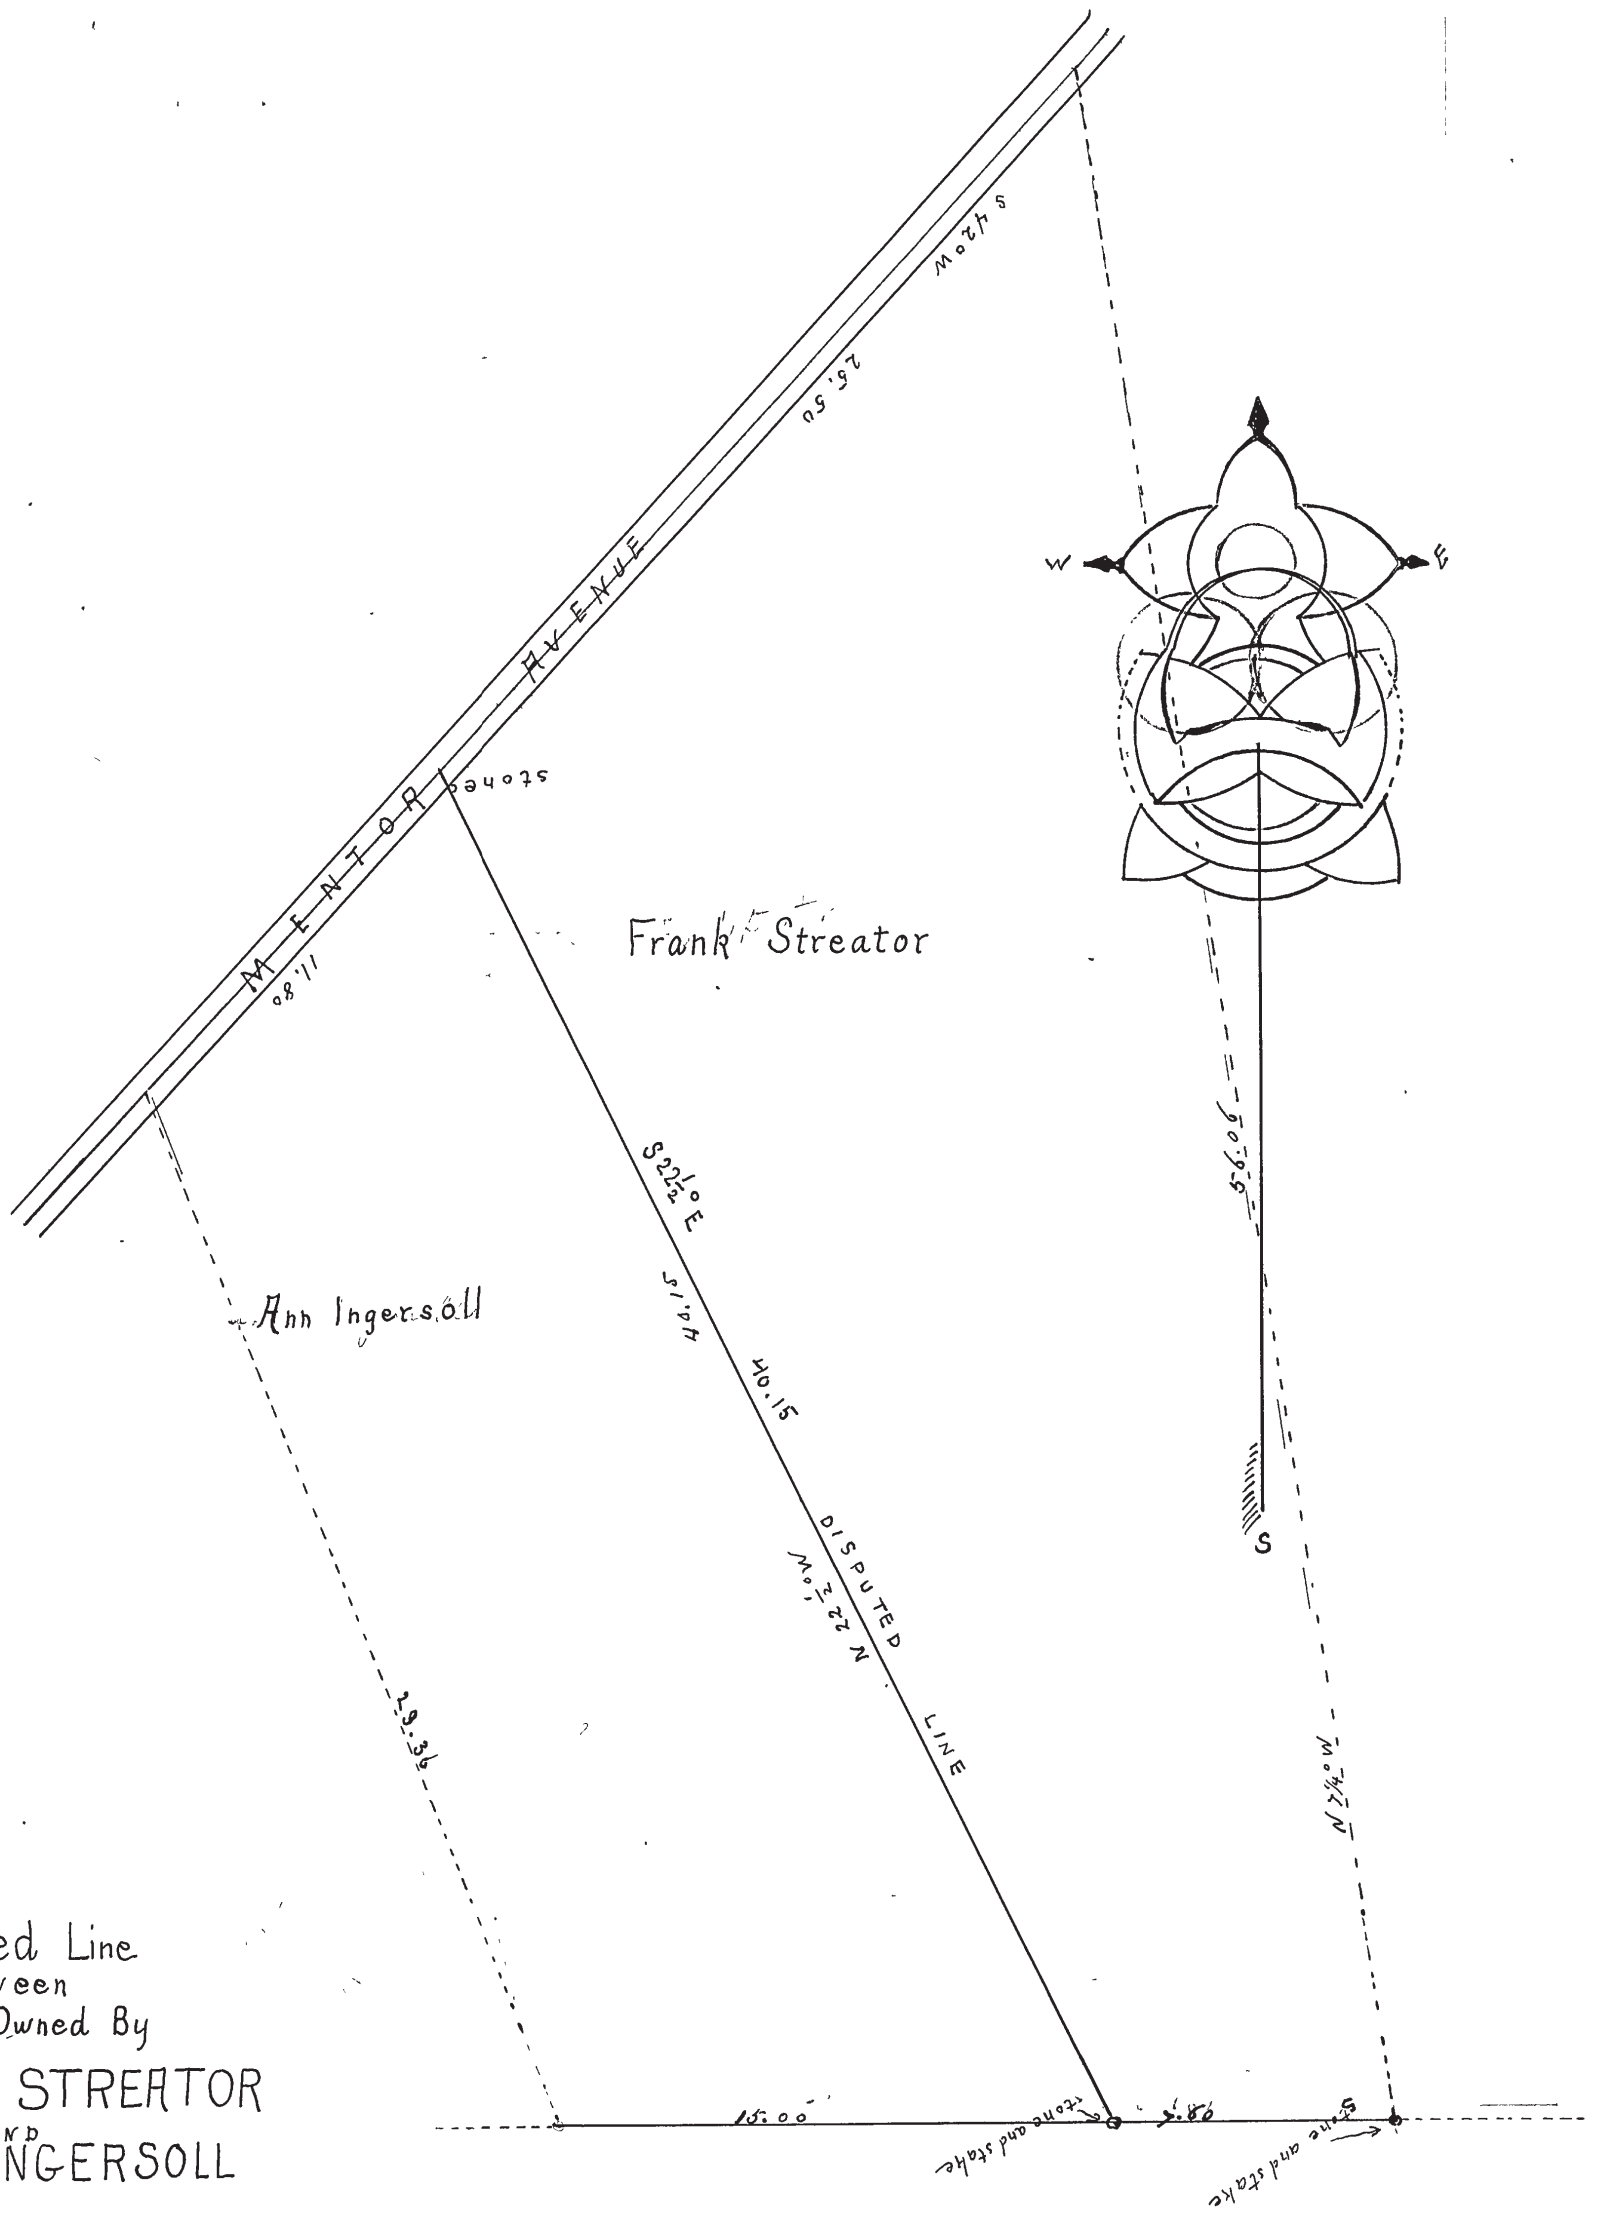

Disputed Line  
 between  
 Lands Owned By  
**FRANK STREATOR**  
 AND  
**ANN INGERSOLL**  
 Lot 45, Tract 4,  
 PRINESVILLE TP.