

# RECORD OF SURVEYS,

*Plat of* \_\_\_\_\_, *No.* \_\_\_\_\_, *Town* \_\_\_\_\_, *Range* \_\_\_\_\_

*Survey made* 189 \_\_\_\_\_, *at the request of*  
*For the purpose of*

*by* \_\_\_\_\_ *County Surveyor.*

DESCRIPTION.


CALCULATIONS.

Sta.	Course.	Distance.	Latitude.		Departure.		Double Longitude.	Double Areas.		REMARKS.
			North.	South.	East.	West		North.	South.	

I, \_\_\_\_\_ *County Surveyor of Lake County, Ohio,* do hereby certify, that I have surveyed and subdivided Lot. No. \_\_\_\_\_  
in Tract No. \_\_\_\_\_ *Township of* \_\_\_\_\_ *in accordance with the statutes of Ohio, and the laws of the United States.*  
*Surveyed pursuant to the application of* \_\_\_\_\_ *and* \_\_\_\_\_ *April 24 1918 A D. 189*  
*E. C. Harris* *County Surveyor.*

} *Flagmen.*  
} *Markers.*
} *Tapemen.*

LAKE COUNTY, OHIO.

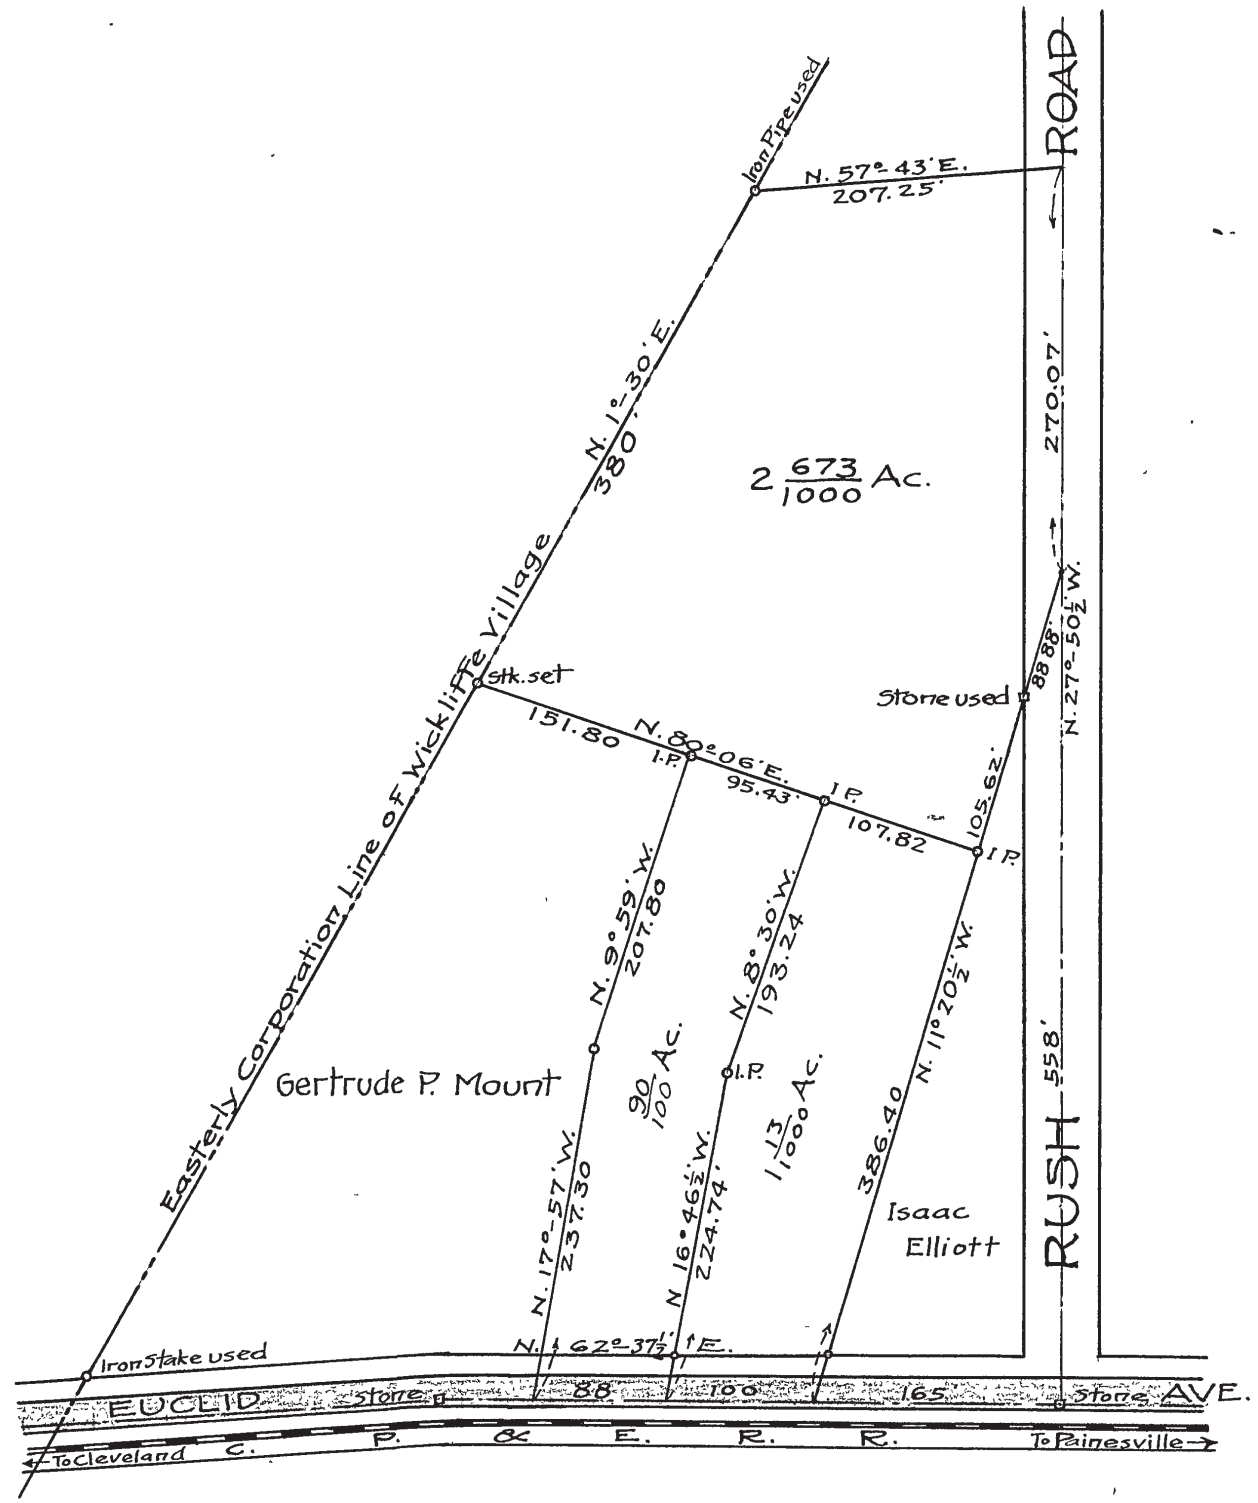

Survey of Land  
 in  
 Lot 8, Tract 11  
 Willoughby Twp., Lake Co., Ohio  
 for  
 H. Schmok  
 Scale 1"=100' April-1918