

RECORD OF SURVEYS,

<i>Plat of</i>	<i>, No.</i>	<i>,</i>	<i>Town</i>	<i>, Range</i>
<i>Survey made</i>	189	<i>, at the request of</i>		
<i>For the purpose of</i>	<i>by</i>			<i>County Surveyor.</i>

DESCRIPTION.

CALCULATIONS.

Sta.	Course.	Distance.	Latitude.		Departure.		Double Longitude.	Double Areas.		REMARKS.
			North.	South.	East.	West.		North.	South.	


I, County Surveyor of Lake County, Ohio, do hereby certify, that I have surveyed and subdivided Lot. No. A D. 189
in Tract No. Township of in accordance with the statutes of Ohio, and the laws of the United States.
Surveyed pursuant to the application of and May 1918
b. b. Harris County Surveyor.

} Flagmen

} Markers.

} Tapemen.

LAKE COUNTY, OHIO.

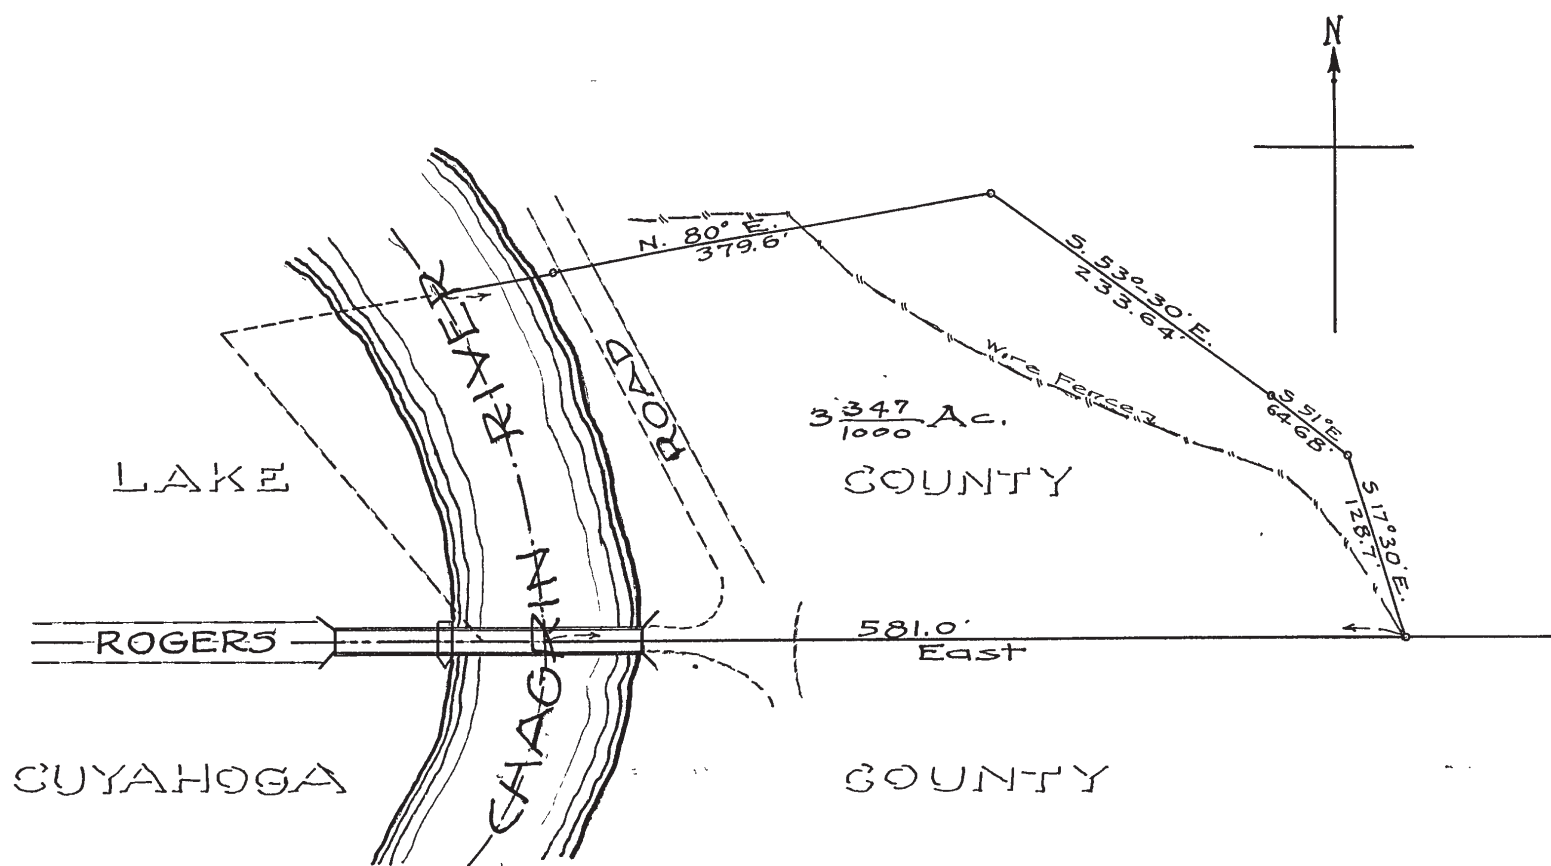

o Denotes Iron Pipe Stake

Survey of a
 Parcel of Land
 in Lot No. 4, Tract No. 1
 Willoughby Twp., Lake Co., Ohio
 Scale 1"=100' May-1918