

# RECORD OF SURVEYS,

Plat of *Survey*, No. <sup>4</sup>~~36~~, *Madison* Town *12*, Range *6*

Survey made *May 14<sup>th</sup>* 1894, at the request of *O.S. Hoskins*  
 For the purpose of *finding corners to set monuments.*

by *F. M. Barker* County Surveyor.

*Survey of part of Tract 1 lot 3* DESCRIPTION.  
*Courses, distances, monuments shown in plat*

### CALCULATIONS.

Sta.	Course.	Distance.	Latitude		Departure		Double Longitude.	Double Areas.		REMARKS
			North.	South.	East.	West.		North.	South.	

I, *F. M. Barker* County Surveyor of Lake County, Ohio, do hereby certify, that I have surveyed and subdivided <sup>part of</sup> Lot. No. *3* in Tract No. *1* Township of *Madison* in accordance with the statutes of Ohio, and the laws of the United States. Surveyed pursuant to the application of *O.S. Hoskins* and *F. M. Barker*, *May 14<sup>th</sup>* A. D. 1894 County Surveyor.


} *Flagmen.*

} *Markers.*

*E. Hambling*  
*F. M. Barker*

} *Tapemen.*

LAKE COUNTY, OHIO.

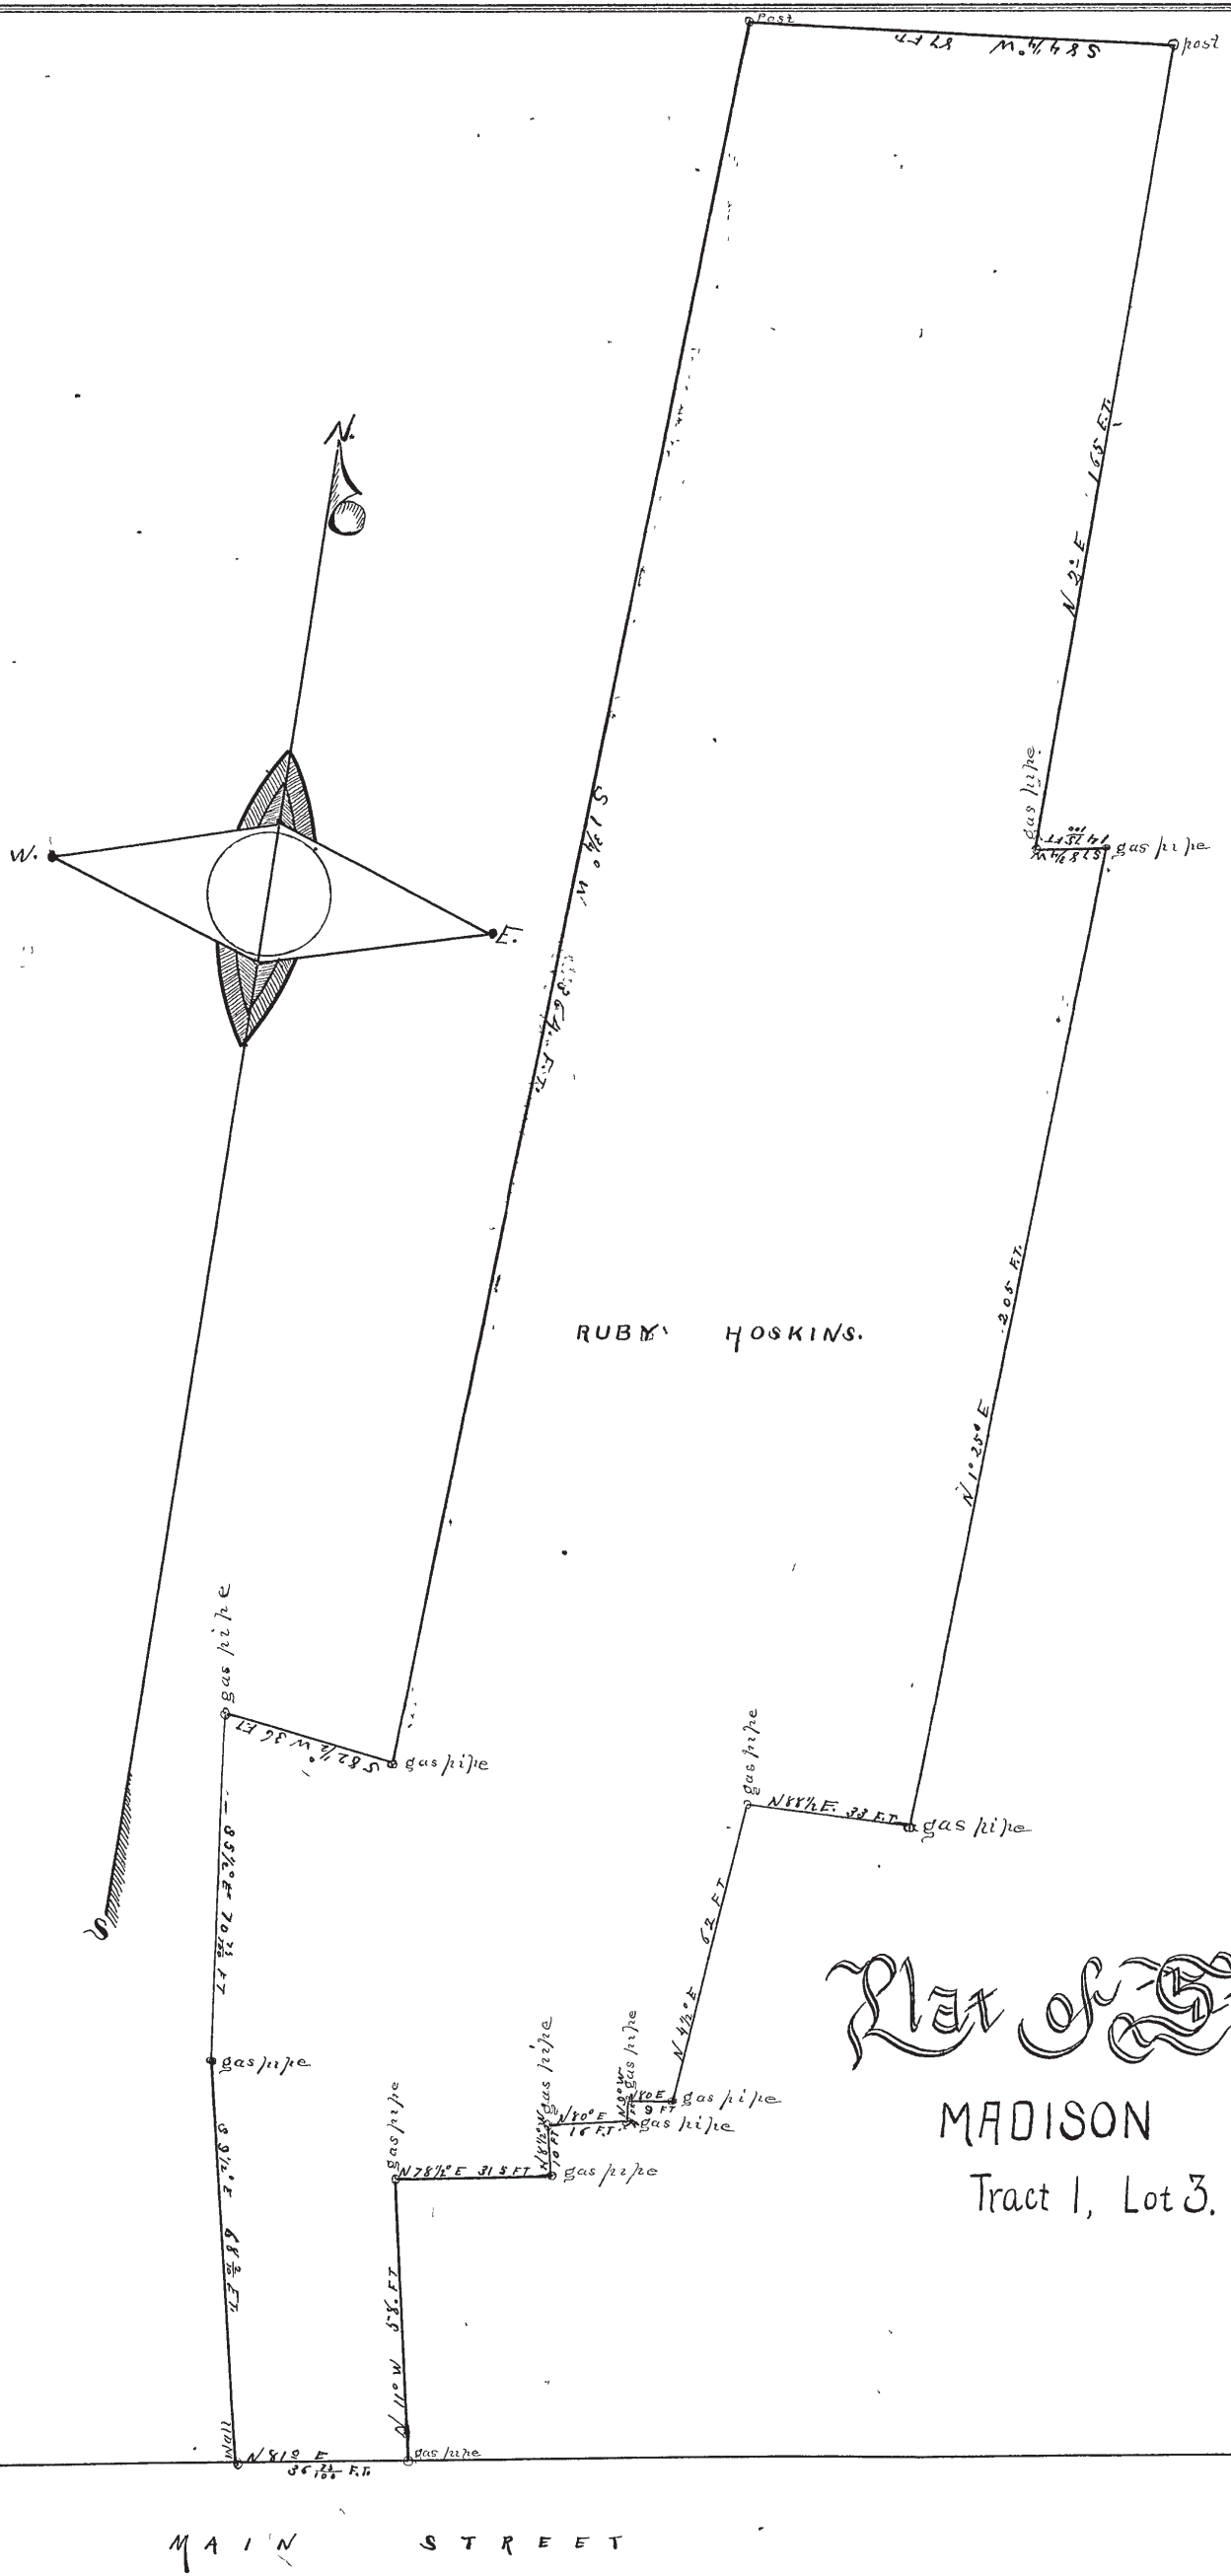


RUBY HOSKINS.

*Plat of Survey*

MADISON  
Tract 1, Lot 3.

MAIN STREET

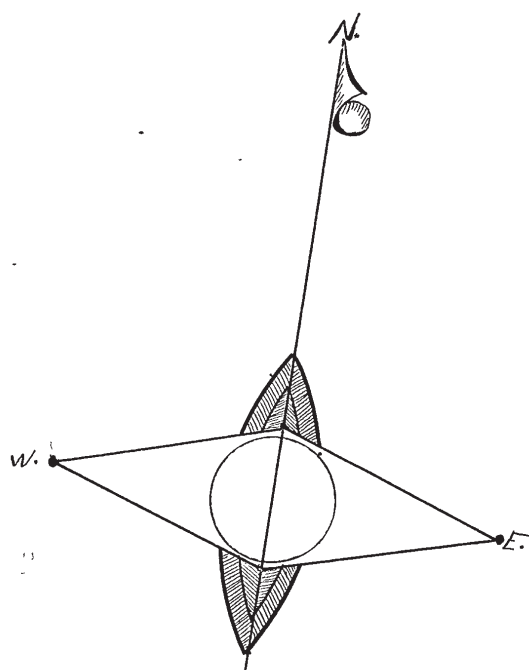

post  


gas pipe  


gas pipe

gas pipe  
N 70 E 9 FT  
gas pipe  
N 70 E 16 FT  
gas pipe

gas pipe  
N 78 1/2 E 31 FT  
gas pipe

gas pipe  
S 82 1/2 W 36 FT  
gas pipe

27 1/2 FT  
N 70 E 20 1/2 FT  
gas pipe


gas pipe  
N 11 W 58 FT  
gas pipe

N 81 1/2 E 36 1/2 FT  
gas pipe