

RECORD OF SURVEYS,

Plat of *Survey*, No. *93*, Town *11*, Range *8*

Survey made *August* 1897, at the request of *County Commissioners*
 For the purpose of *Annexation to the Village of Fairport*

by *Frank M. Barker* County Surveyor.

DESCRIPTION. *See plat annexed*

CALCULATIONS.

Sta.	Course.	Distance.	Latitude		Departure.		Double Longitude.	Double Areas.		REMARKS.
			North.	South.	East.	West.		North.	South.	

I, *Frank M. Barker* County Surveyor of *Lake County, Ohio*, do hereby certify, that I have surveyed and subdivided Lot. No. in Tract No. Township of *Parisville* in accordance with the statutes of Ohio, and the laws of the United States. Surveyed pursuant to the application of *County Commissioners* and *Village Council of Fairport*. A. D. 1897 + 1898



Frank M. Barker County Surveyor.

} *Flagmen.*

} *Markers.*

} *Tapemen.*

LAKE COUNTY, OHIO.

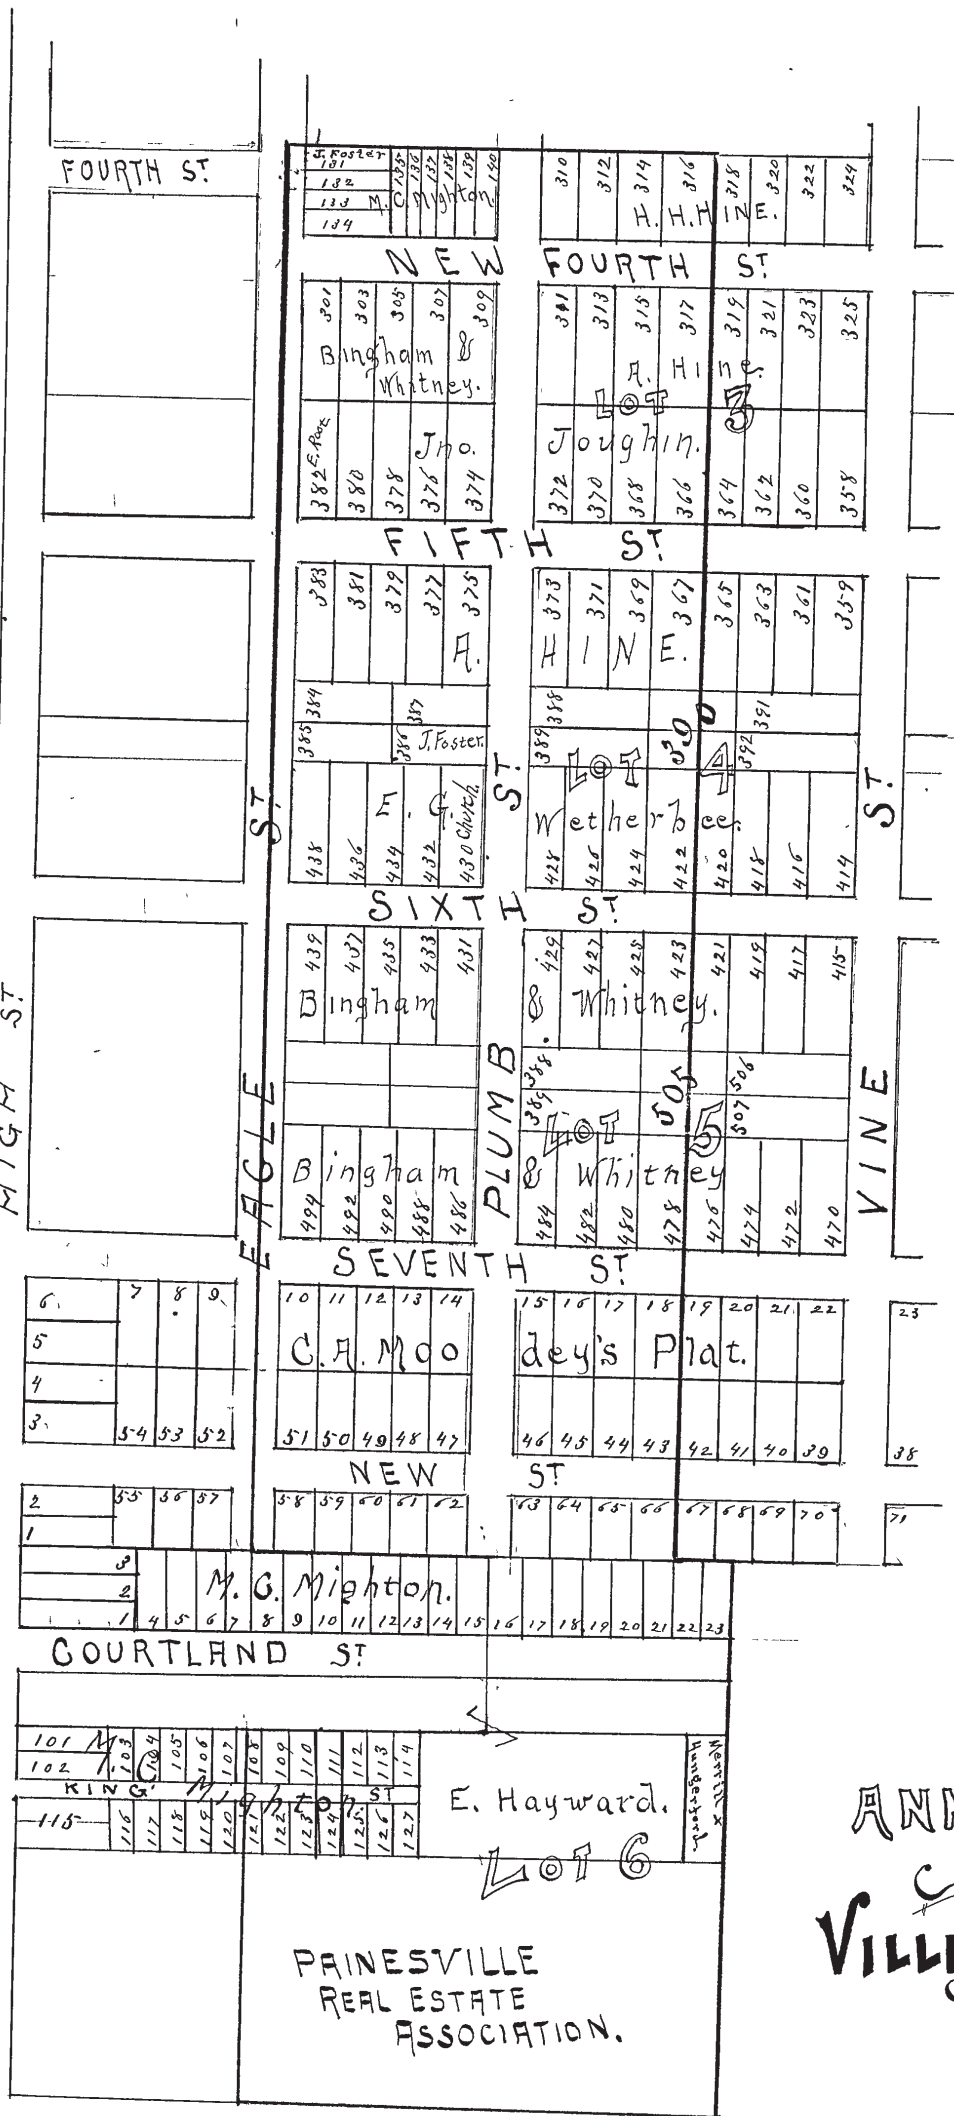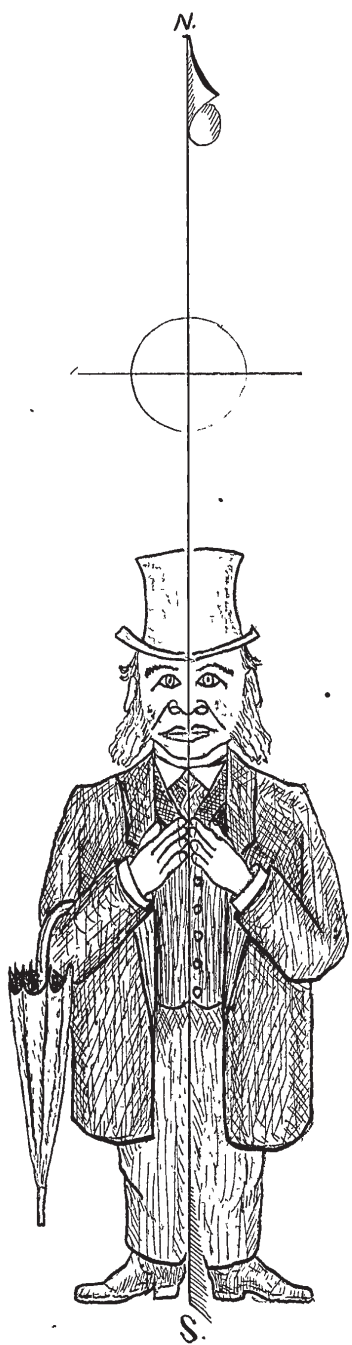

ANNEXATION
 C. to The
VILLAGE FAIRPORT.
 1897-98.