
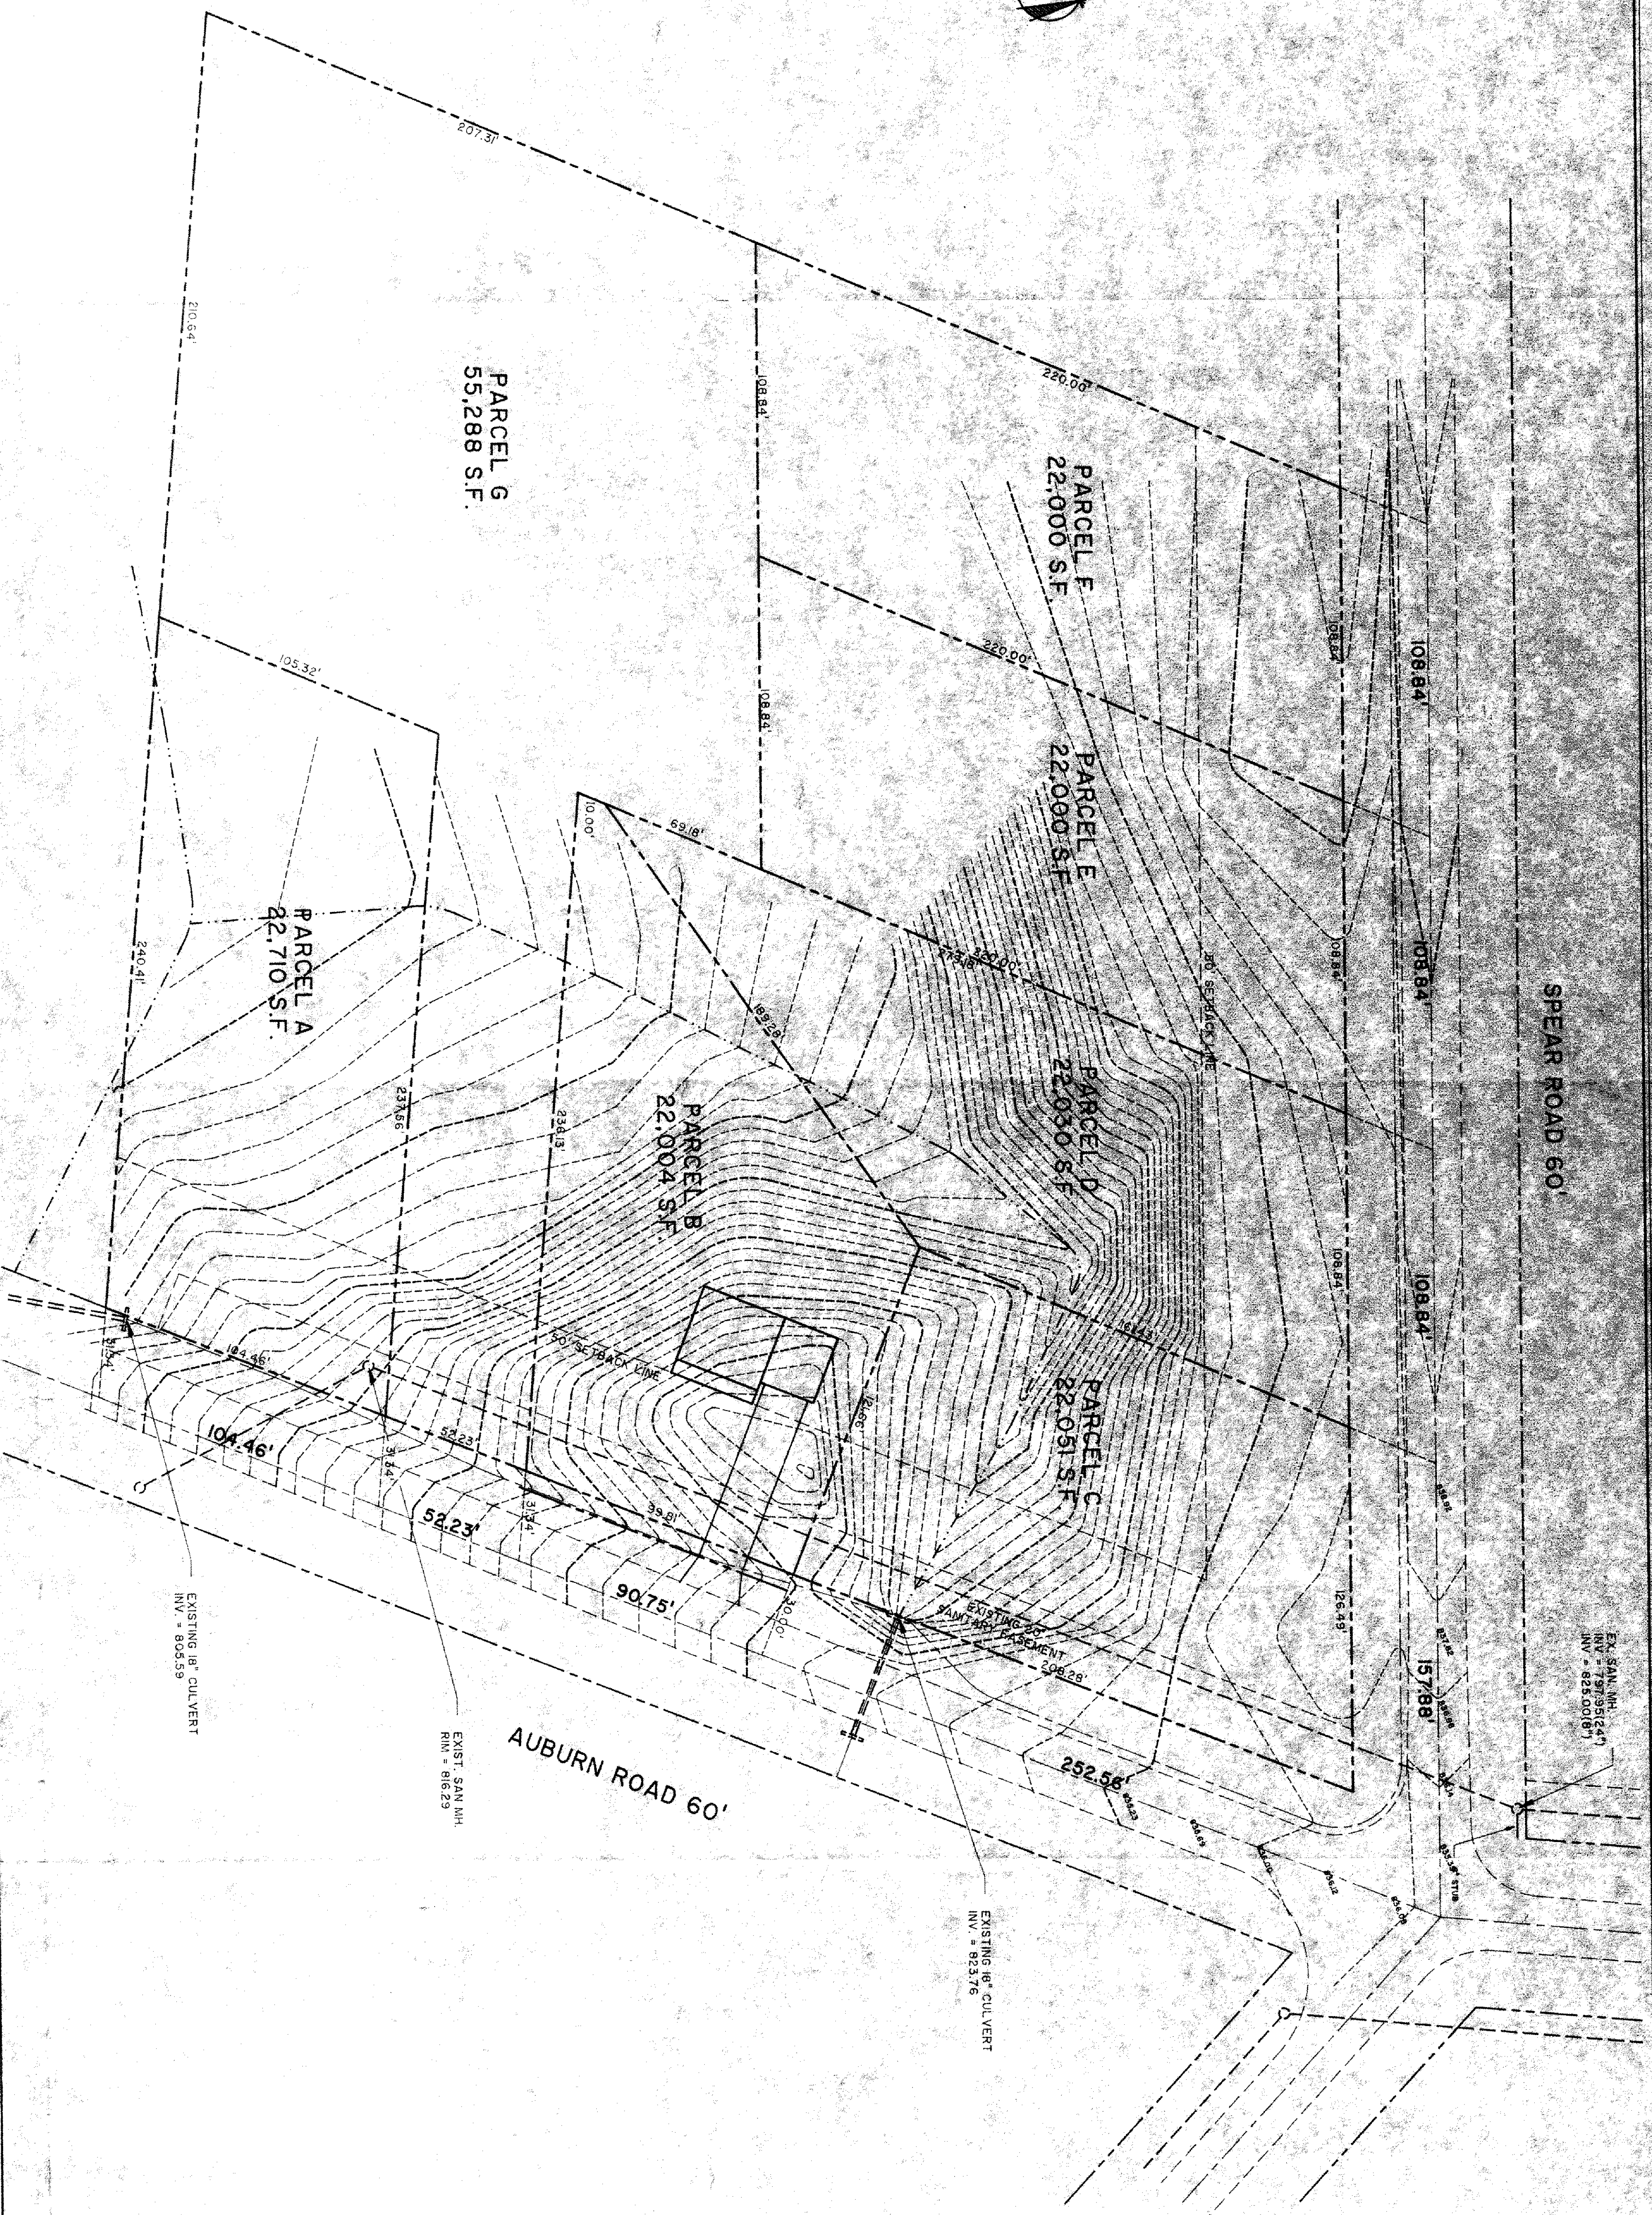


SPEAR ROAD 60'

EXIST. SAN. MH.
INV. = 825.00 (81)

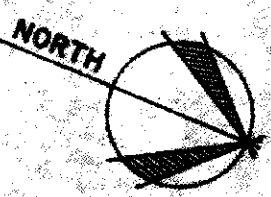

PARCEL G
55,288 S.F.

PARCEL A
22,710 S.F.

PARCEL B
22,004 S.F.

PARCEL F
22,000 S.F.

PARCEL E
22,000 S.F.

PARCEL D
22,030 S.F.

PARCEL C
22,051 S.F.

AUBURN ROAD 60'

EXIST. SAN. MH.
INV. = 816.23

EXISTING 18\"/>

EXISTING 18\"/>

Himebaugh and Associates
Surveyors and Site Consultants
38083 West Spaulding St.
Willoughby, Ohio 44094
(216) 946-1761

LITTLE MOUNTAIN HOMES, INC.
PAINESVILLE, OHIO 44077

EXISTING CONDITIONS
SOUTHEAST CORNER OF SPEAR RD. AND AUBURN RD.

REV.	DESCRIPTION	DATE	BY	CHK'D

DATE:	NOV. 20, 1991
DRAWN BY:	D. W. NOVAK
CHECKED BY:	O. HIMEBAUGH
APPROVED BY:	
FIG. NO.	14 46

SCALE:	HORIZ. 1" = 30'
VERT. 1" = 30'	
CONTRACT NO.	
SHEET NO.	91-082-1
OF	