

REVISIONS	BY

Barrington

CONSULTING GROUP, INC.

9114 TYLER BLVD., MENTOR, OHIO 44060


PHONE 440.205.1260 FAX 440.205.1262

www.BarringtonCGI.com

STATE OF OHIO

DAVID W. NOVAK

REGISTERED SURVEYOR

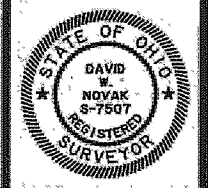

Erosion and Sediment Control Plan

7831 BUTTERFLY ST., CONCORD TWP., OHIO 44077

SIL 15 NATURE PRESERVE NORTH PH. 1 VOL. 48 PG. 26

W.R. DAWSON CONSTRUCTION, INC.

DRAWN WSO

CHECKED DWN


DATE SEPT. 15, 2014

SCALE 1" = 30'

JOB NO. 14096-015

SHEET 2/3

OF SHEETS

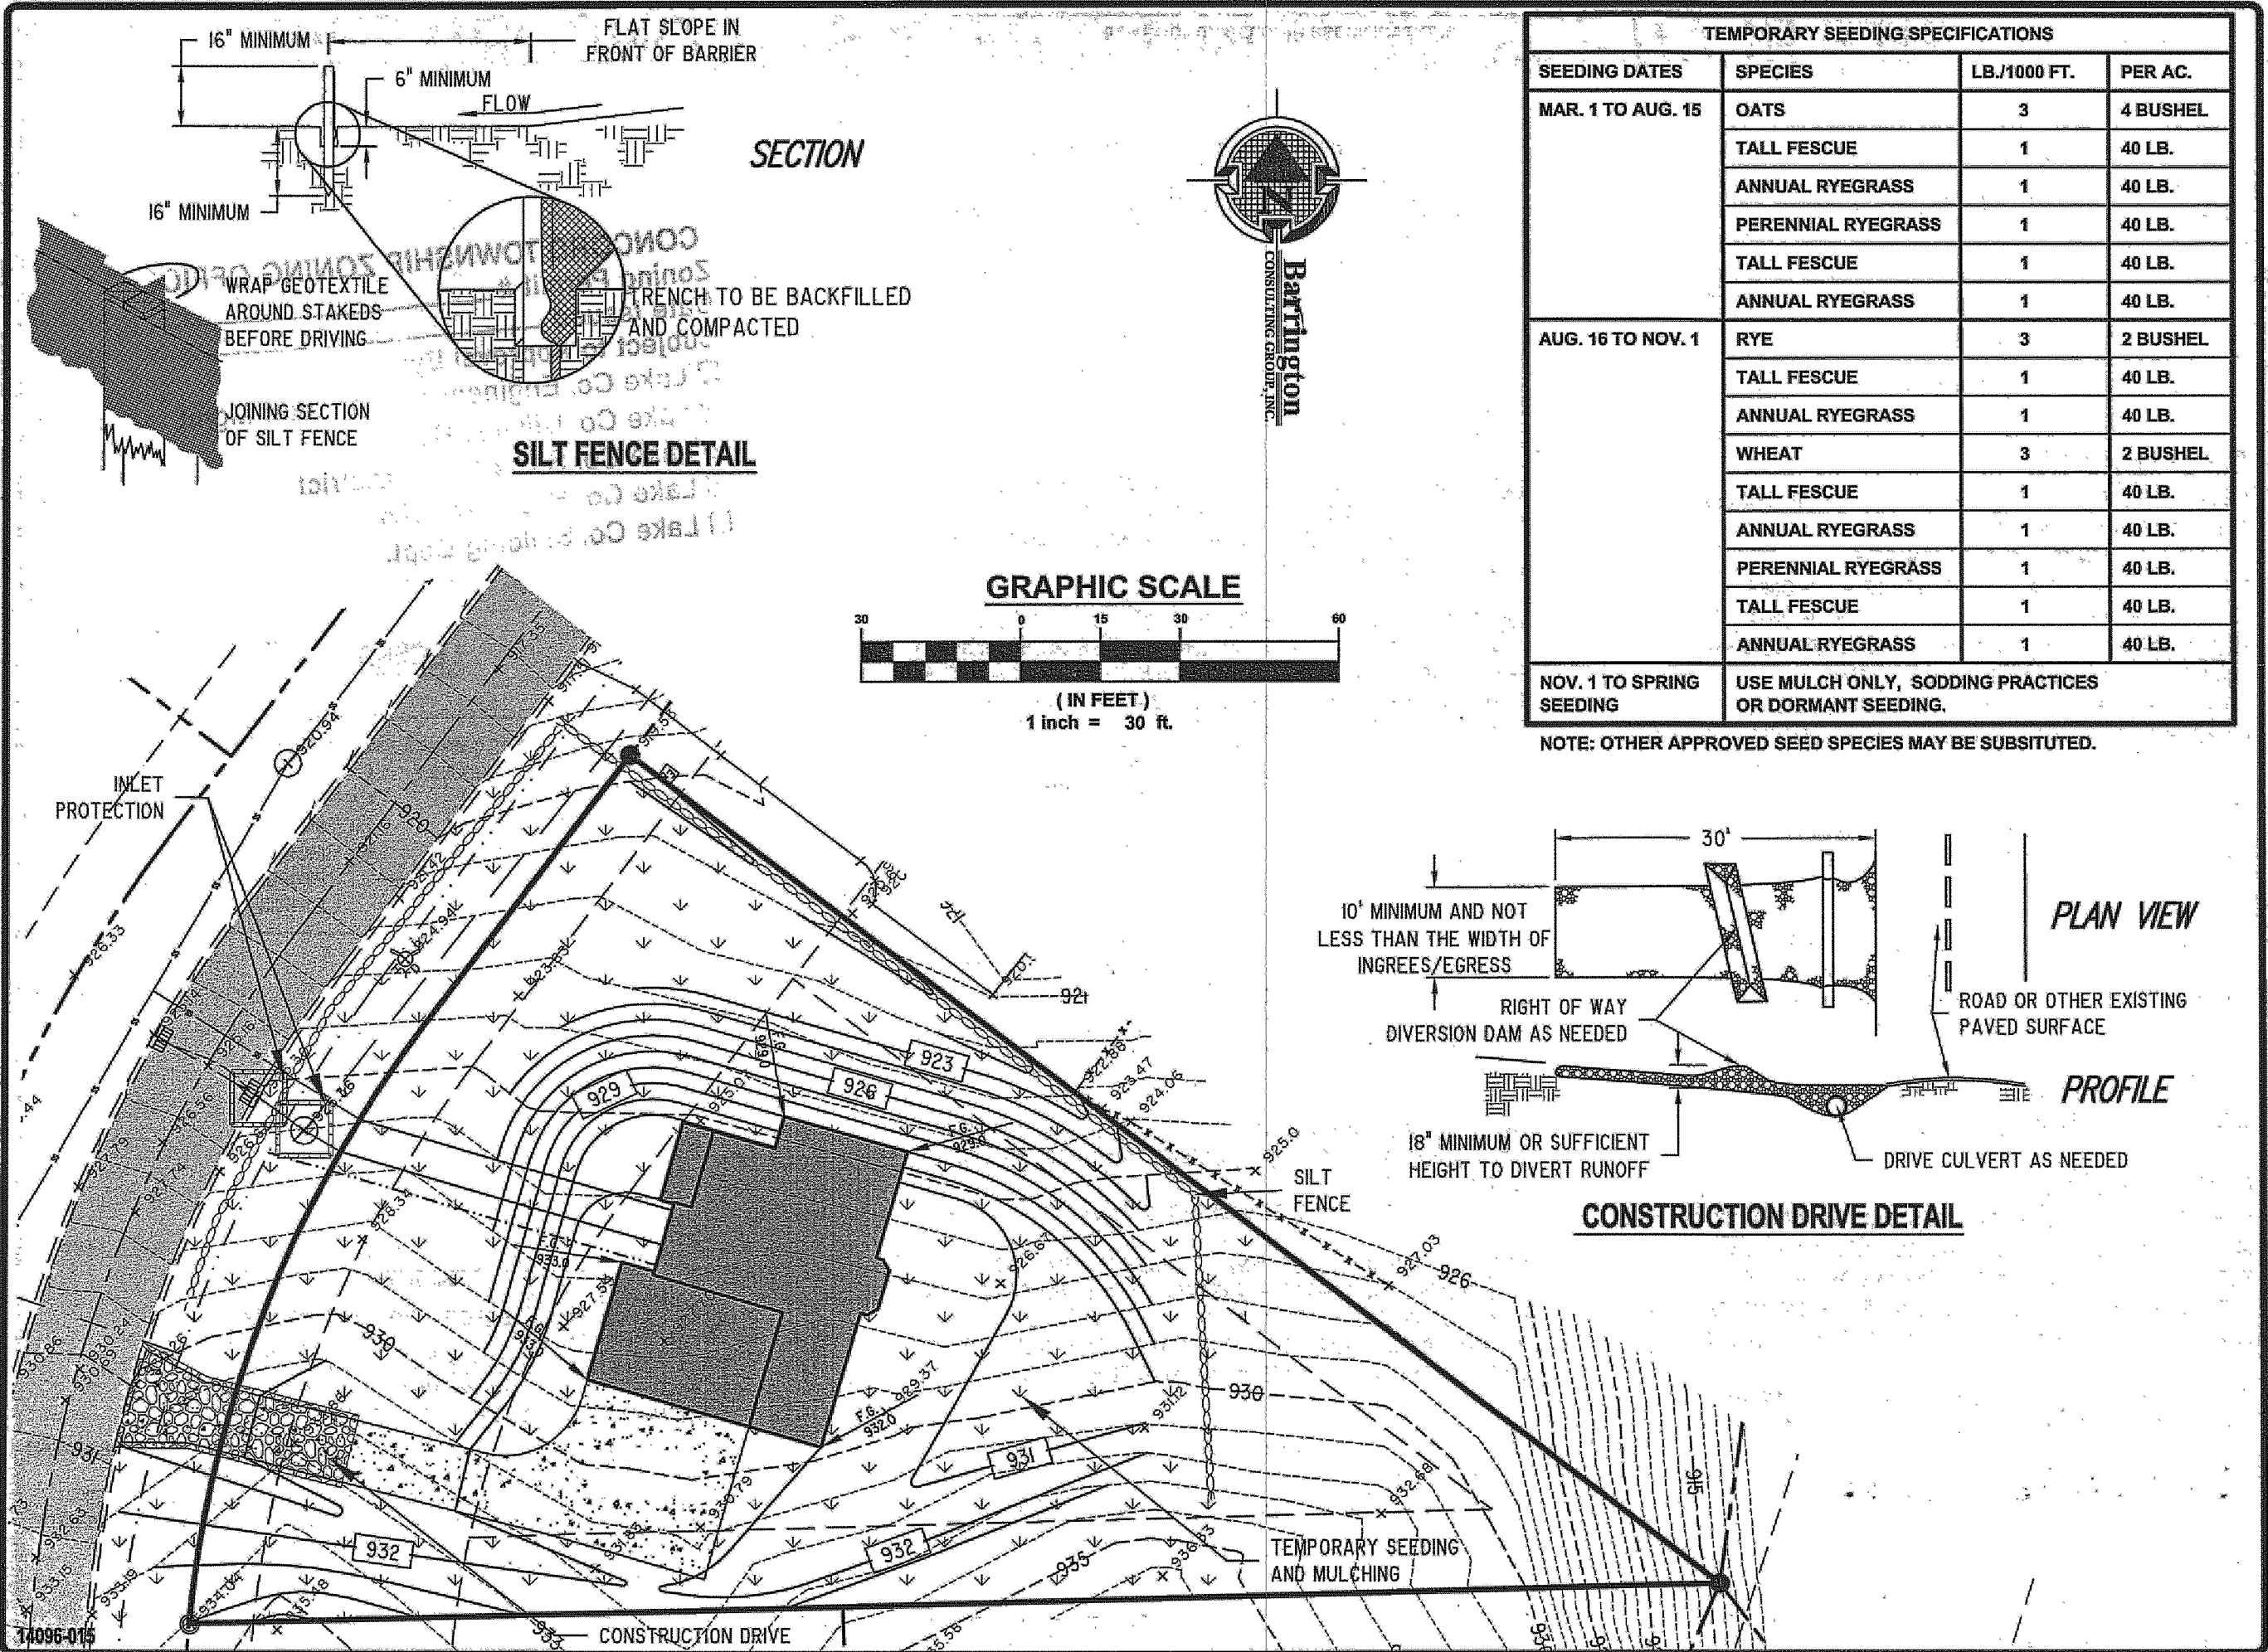

Barrington

CONSULTING GROUP, INC.

9114 TYLER BLVD., MENTOR, OHIO 44060

PHONE 440.205.1260 FAX 440.205.1262

www.BarringtonCGI.com

STATE OF OHIO

DAVID W. NOVAK

REGISTERED SURVEYOR

Erosion and Sediment Control Plan

7831 BUTTERFLY ST., CONCORD TWP., OHIO 44077

SIL 15 NATURE PRESERVE NORTH PH. 1 VOL. 48 PG. 26

W.R. DAWSON CONSTRUCTION, INC.

DRAWN WSO

CHECKED DWN

DATE SEPT. 15, 2014

SCALE 1" = 30'

JOB NO. 14096-015

SHEET 2/3

OF SHEETS

Barrington

CONSULTING GROUP, INC.

9114 TYLER BLVD., MENTOR, OHIO 44060

PHONE 440.205.1260 FAX 440.205.1262

www.BarringtonCGI.com

Civil Engineers - Surveyors - Land Planners