


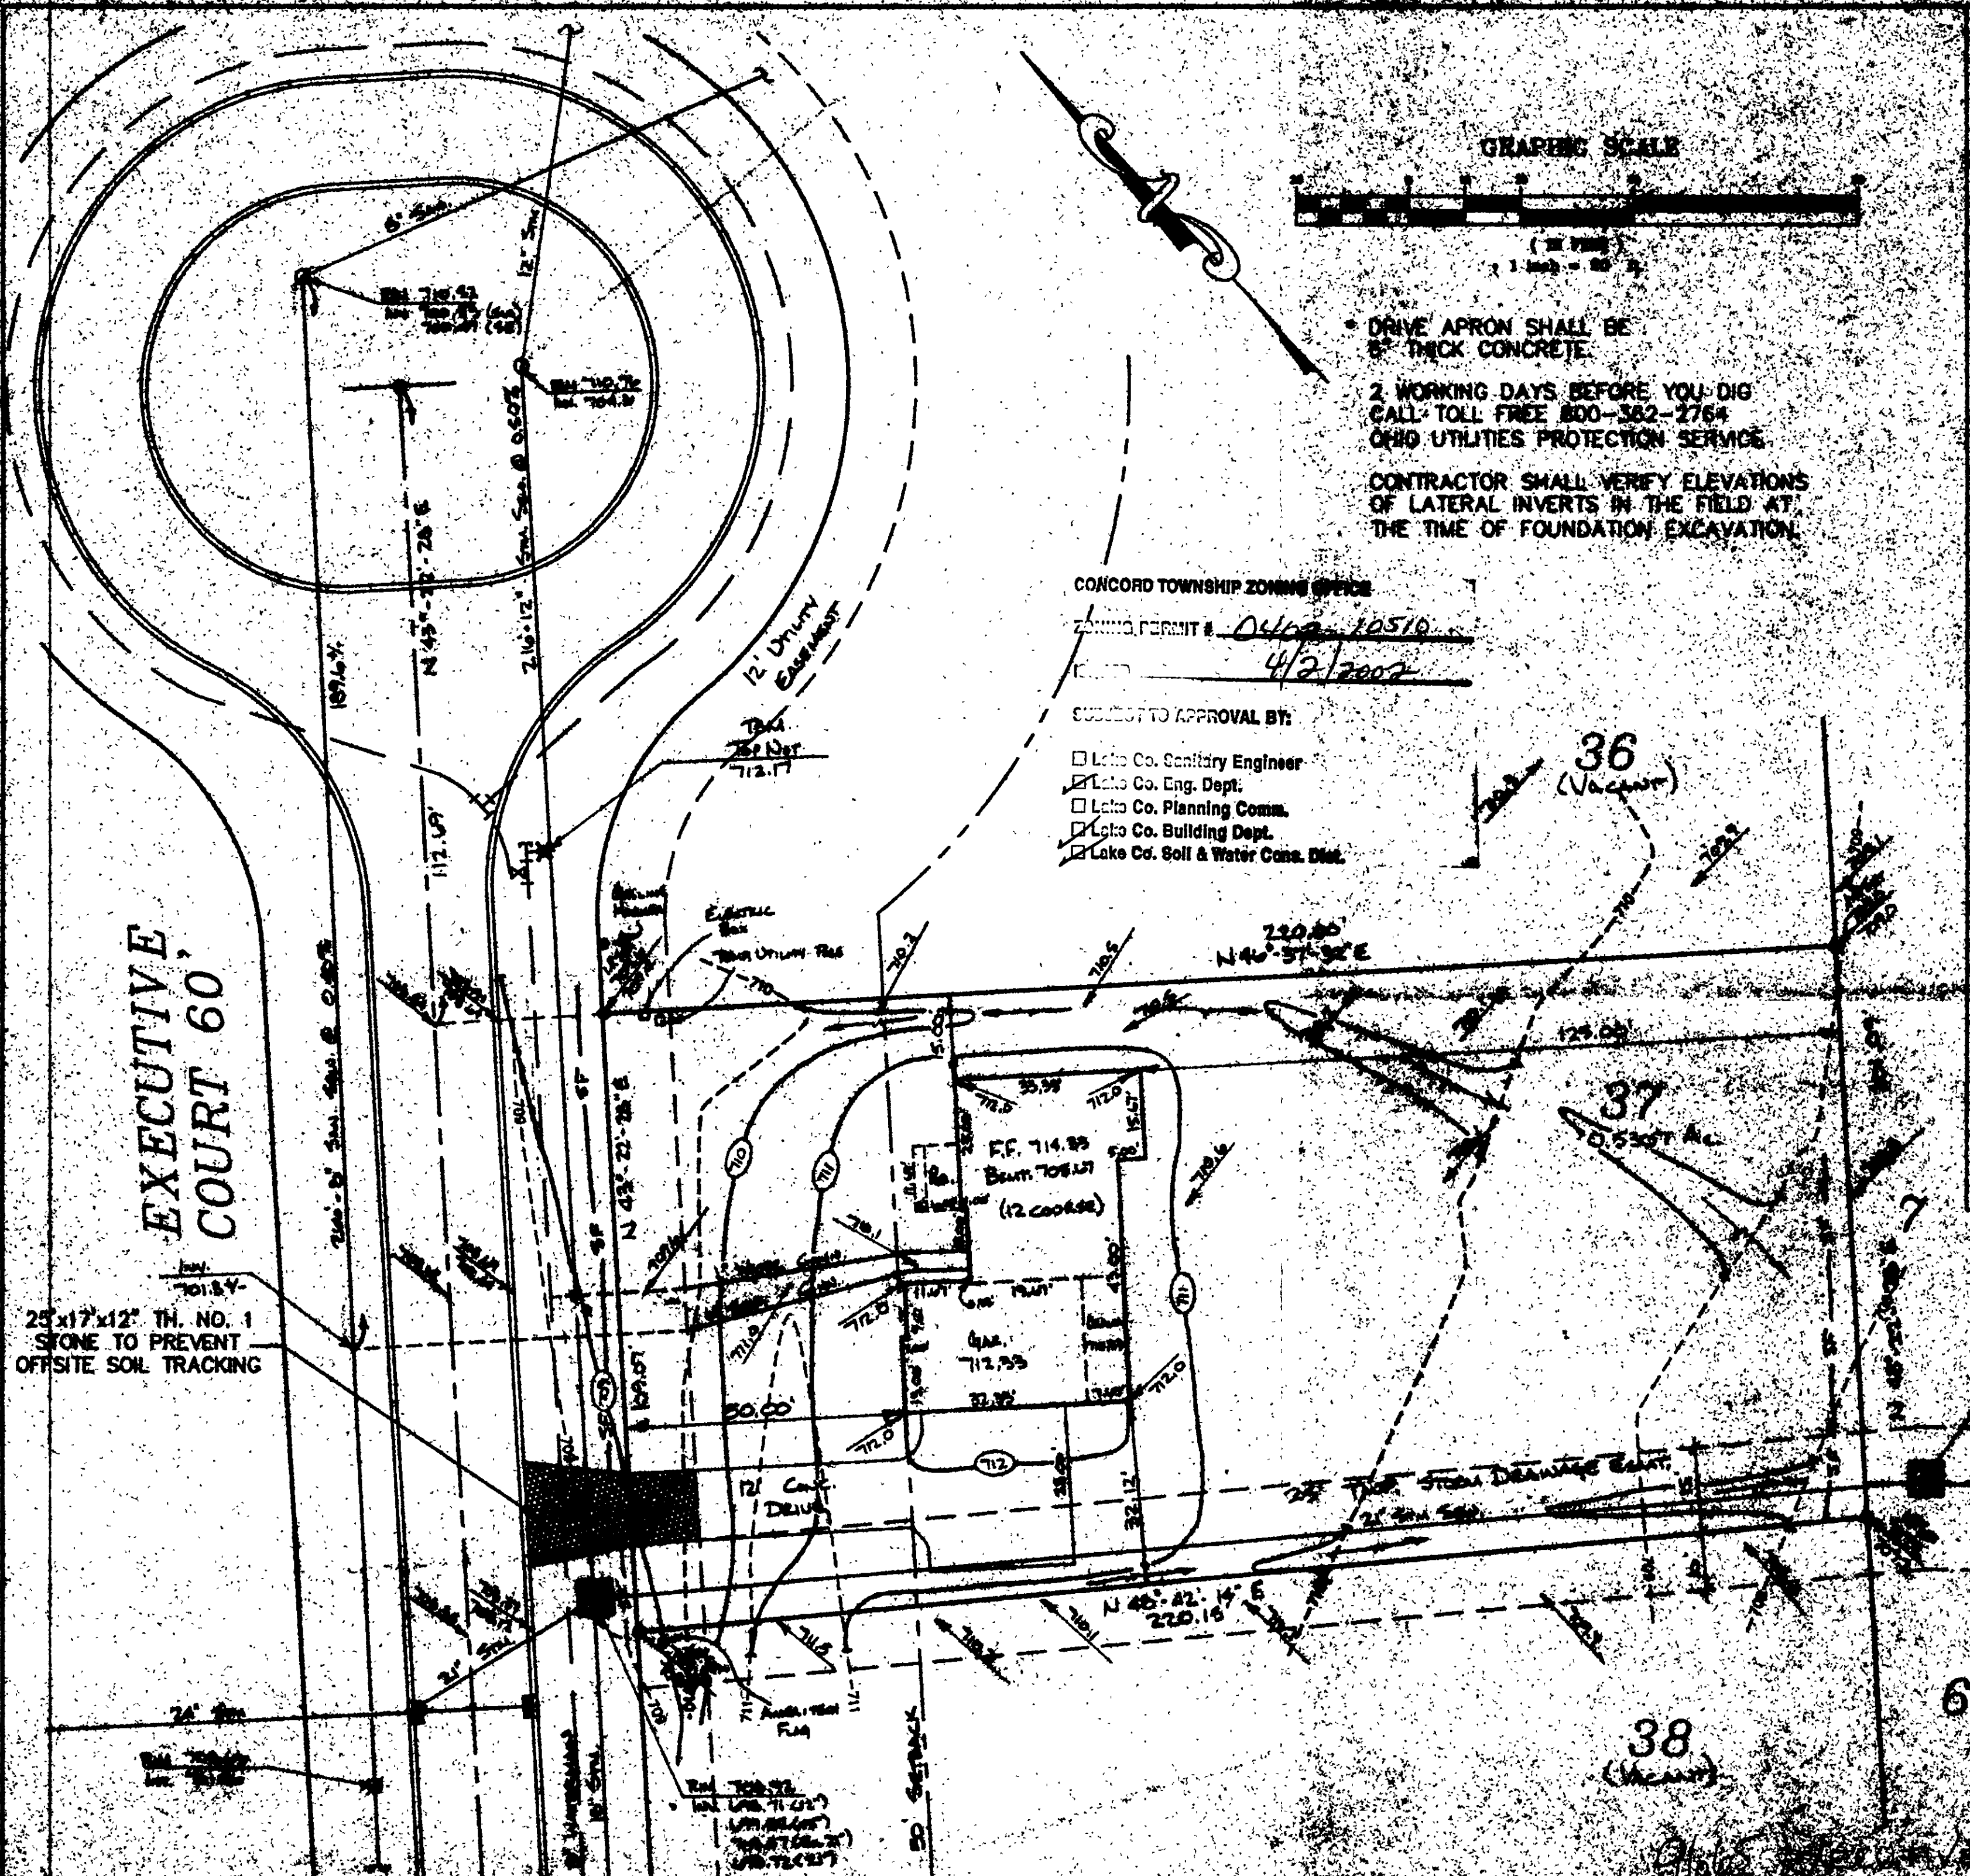

GRAPHIC SCALE



- DRIVE APRON SHALL BE 6" THICK CONCRETE.
- 2 WORKING DAYS BEFORE YOU DIG
CALL TOLL FREE 800-362-2764
OHIO UTILITIES PROTECTION SERVICE.
- CONTRACTOR SHALL VERIFY ELEVATIONS
OF LATERAL INVERTS IN THE FIELD AT
THE TIME OF FOUNDATION EXCAVATION.

CONCORD TOWNSHIP ZONING OFFICE

ZONING PERMIT # 0469-10510

DATE 4/2/2002

SUBJECT TO APPROVAL BY:

- ☐ Lake Co. Sanitary Engineer
- ☒ Lake Co. Eng. Dept.
- ☐ Lake Co. Planning Comm.
- ☐ Lake Co. Building Dept.
- ☒ Lake Co. Soil & Water Cons. Dist.

EXECUTIVE
COURT 60

25'x17'x12' TH. NO. 1
STONE TO PREVENT
OFFSITE SOIL TRACKING

36
(Vacant)

37
(Vacant)

38
(Vacant)

6

THIS PLAN WAS PREPARED BY
TO THE BEST OF MY KNOWLEDGE
AND BELIEF, IT ACCURATELY
REPRESENTS THE FACTS OF THE
CASE.

LEGEND
STORM SEWER
SEWER MAINLINE
EXISTING CURB
PROPOSED CURB
CUT, FILL
SECTION OF ROAD

REMARKS: [Illegible handwritten notes]

Prepared by: [Illegible]
Checked by: [Illegible]
Date: [Illegible]