




FOR
JOE KAZIOWSKI
 BEING A PART OF LOT NO. 34 IN THE
 TOWNSHIP OF PERRY COUNTY OF LAKE
 STATE OF OHIO.

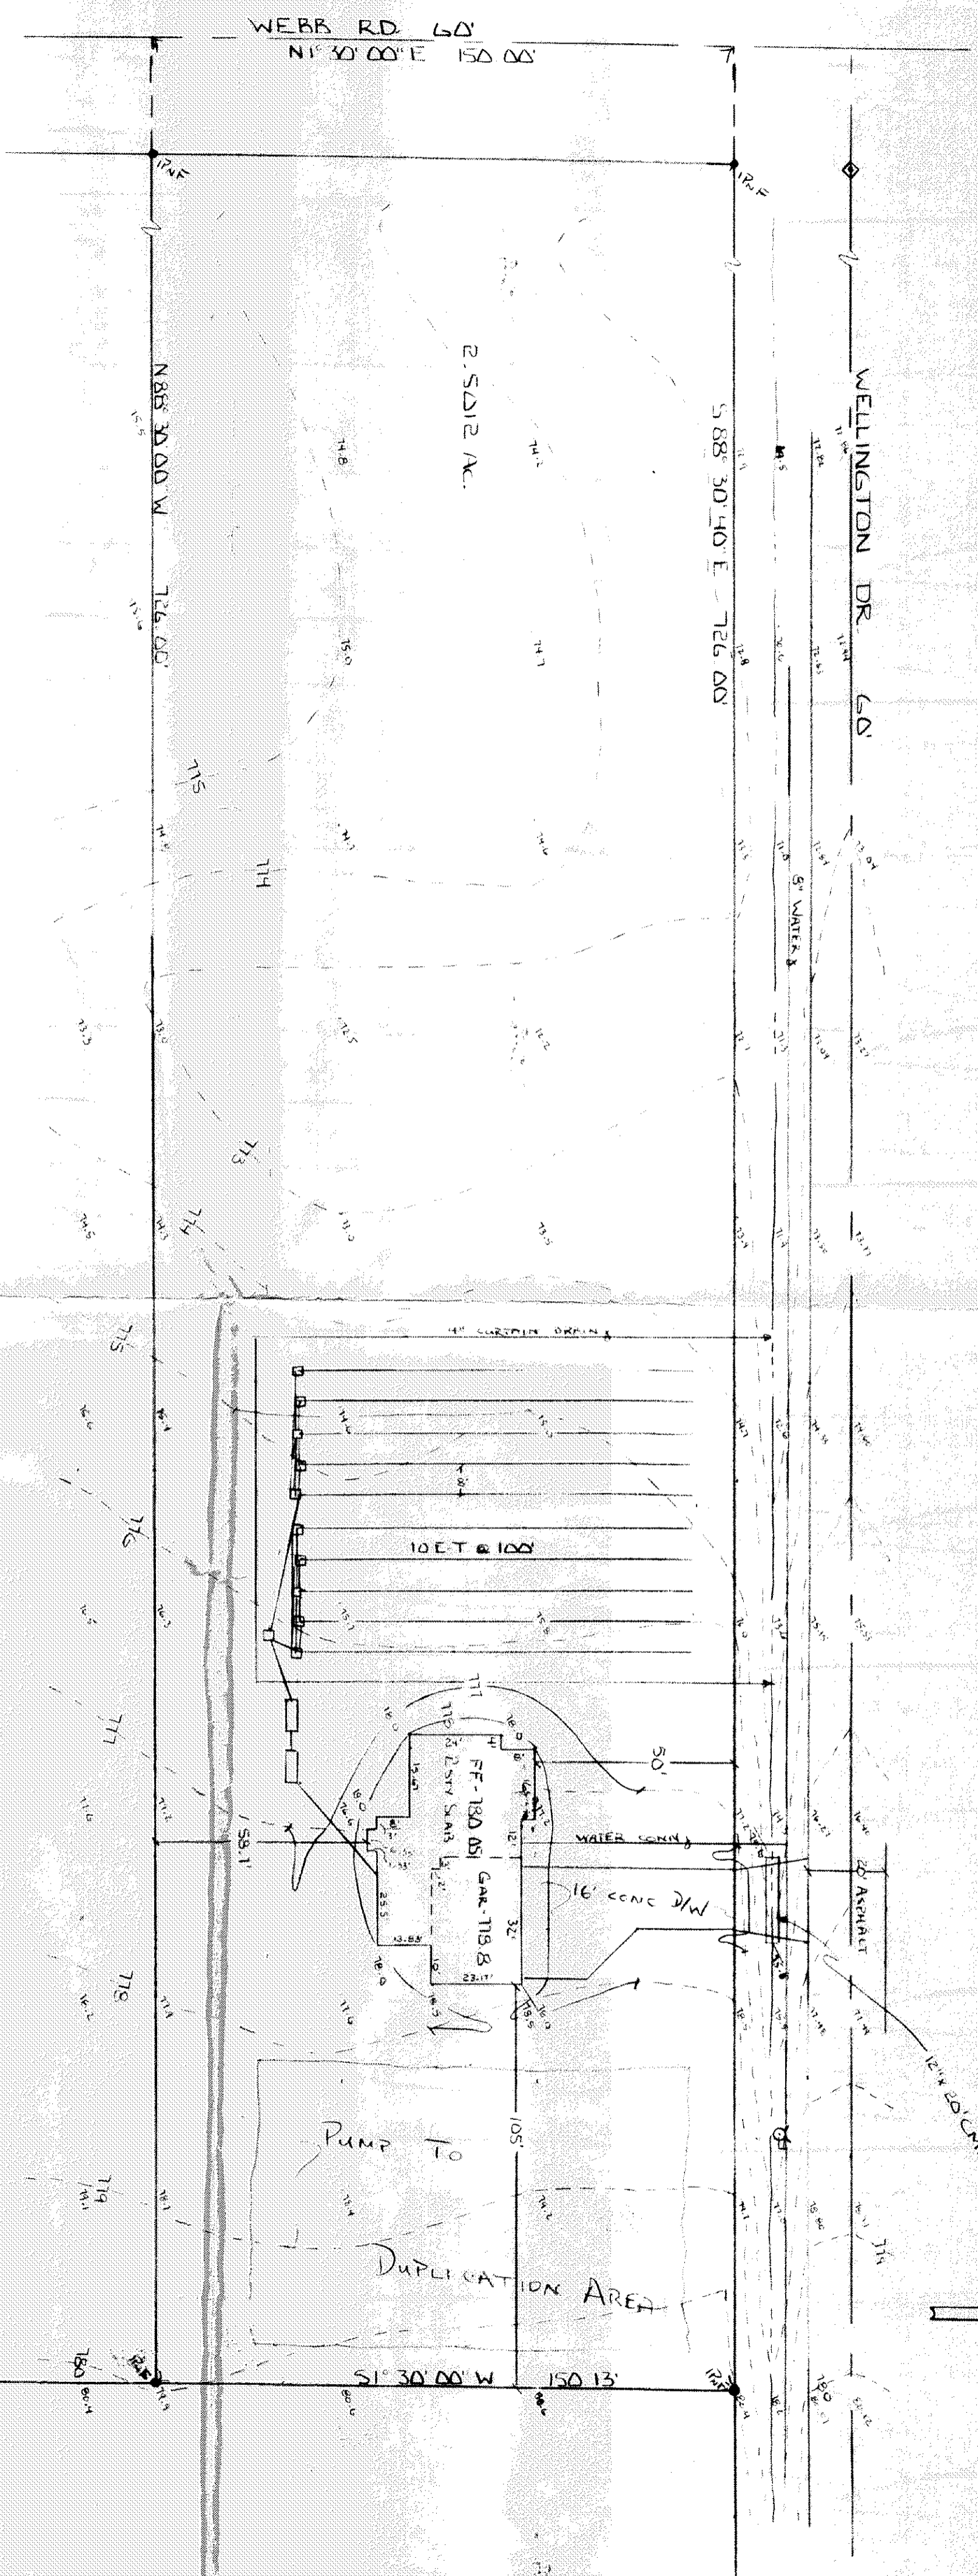


I, the undersigned hereby certify that this topography, indicated by 1' contours, and elevations shown hereon, represent an actual field survey made by me on MAY 9, 1991 and that the elevations were taken at appropriate intervals and that as of that date they existed as indicated hereon.

J. W. Gillespie
 N16851


VILLAGE SURVEYING CO.
 202 THIRD ST. FAIRPORT HBR. OHIO 44017
 (216) 357-1359

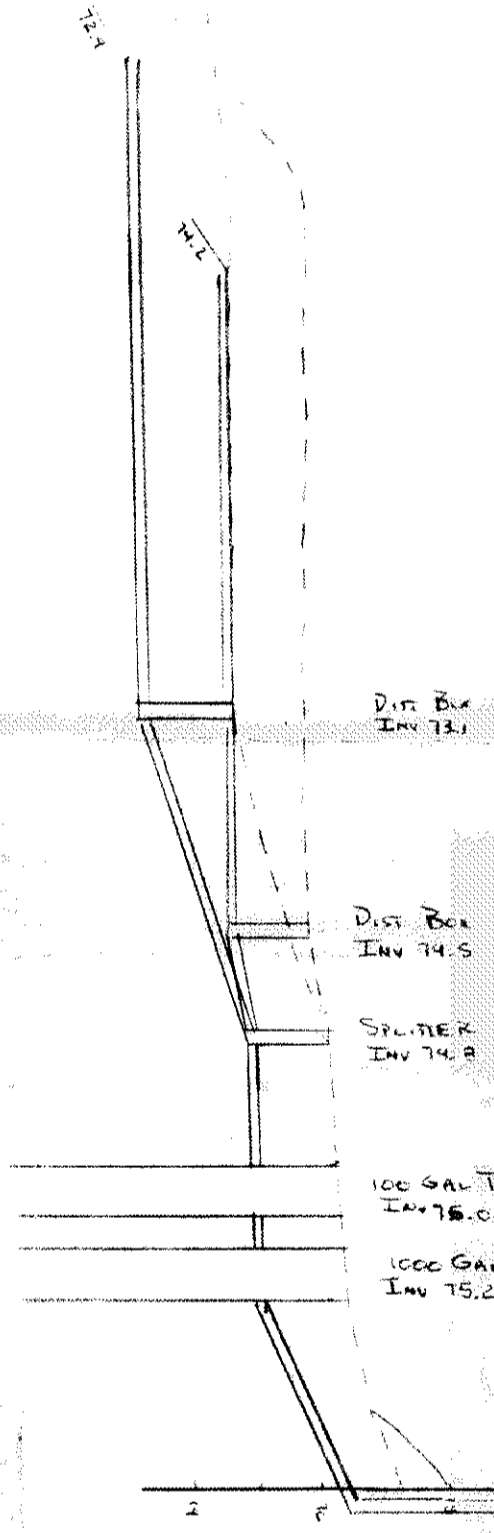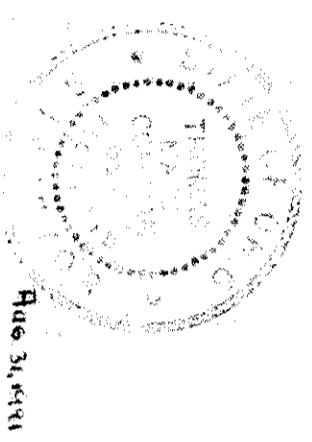

Grading Plan Approved
 as shown and/or noted
 THOMAS P. GILLES, P.E.
 Lake County Engineer
 Date 2/6/91

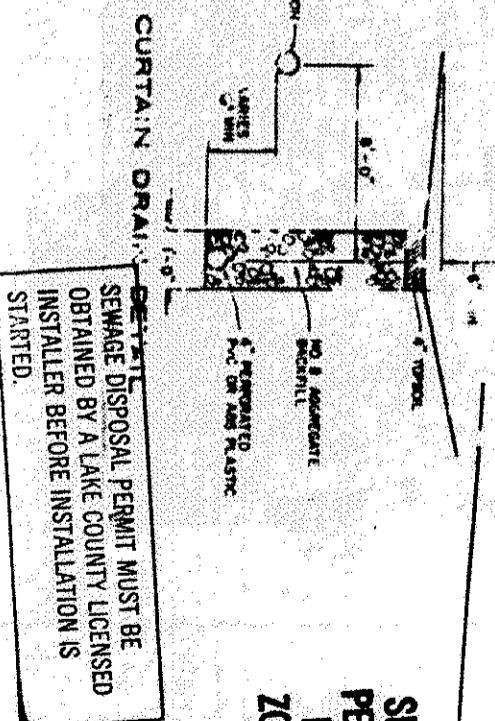

SEWAGE DISPOSAL PERMIT MUST BE OBTAINED BY A LAKE COUNTY LICENSED INSTALLER BEFORE INSTALLATION IS STARTED.

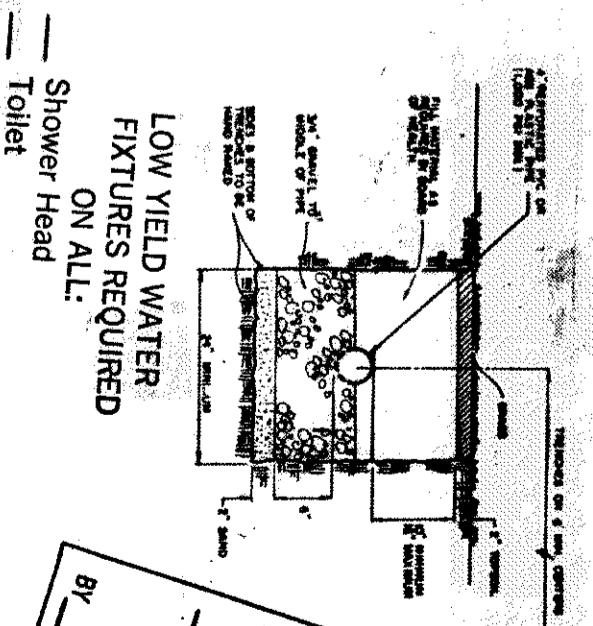

- APPROVED SIDE LINES & SET BACK PERRY TOWNSHIP ZONING PERMIT NO. 4538**
- JOEL LUCIA, R. S. M. P. H.
 Health Commissioner
1. Septic tank membrane covers
 2. Splitter-box cover
 3. Distribution box cover
- B. No footer drains or downspouts to be discharged into septic tanks
 C. All waste water to be discharged into septic tanks

Reviewed and Accepted
 LAKE COUNTY GENERAL HEALTH DISTRICT
 Date 9/6/91
 BY *Joel Lucia*