


NAME	LOT	GRAVE	WAR
BLOCK E			
COOPER JOHN	29	6	31
CZERR ALFRED A.	3	8	31

INFIRMARY LOT			
MURRAY JAMES	00	16	
WILLIAMS WM.	00	10	
ROBERTS JONATHAN	00	10	

BLOCK F			
BRIGGS LEWIS A.	47	7	31
BRIGGS PAUL A.	47	8	31
BROWN WILLIE C.	10	6	31
CLARK ALVIN F.	EH32	E	10
COLWELL ALBERT	4	4	10
CZERR HAROLD A.	51	8	31
KASARI SAMUEL	48	1	31
KNIGHT LOUIS	39	4	10
LUOTO AUGUST	46	5	31
PAINE HENDRICK E.	13	3	10
TRIBBY GEORGE L.	51	5	31

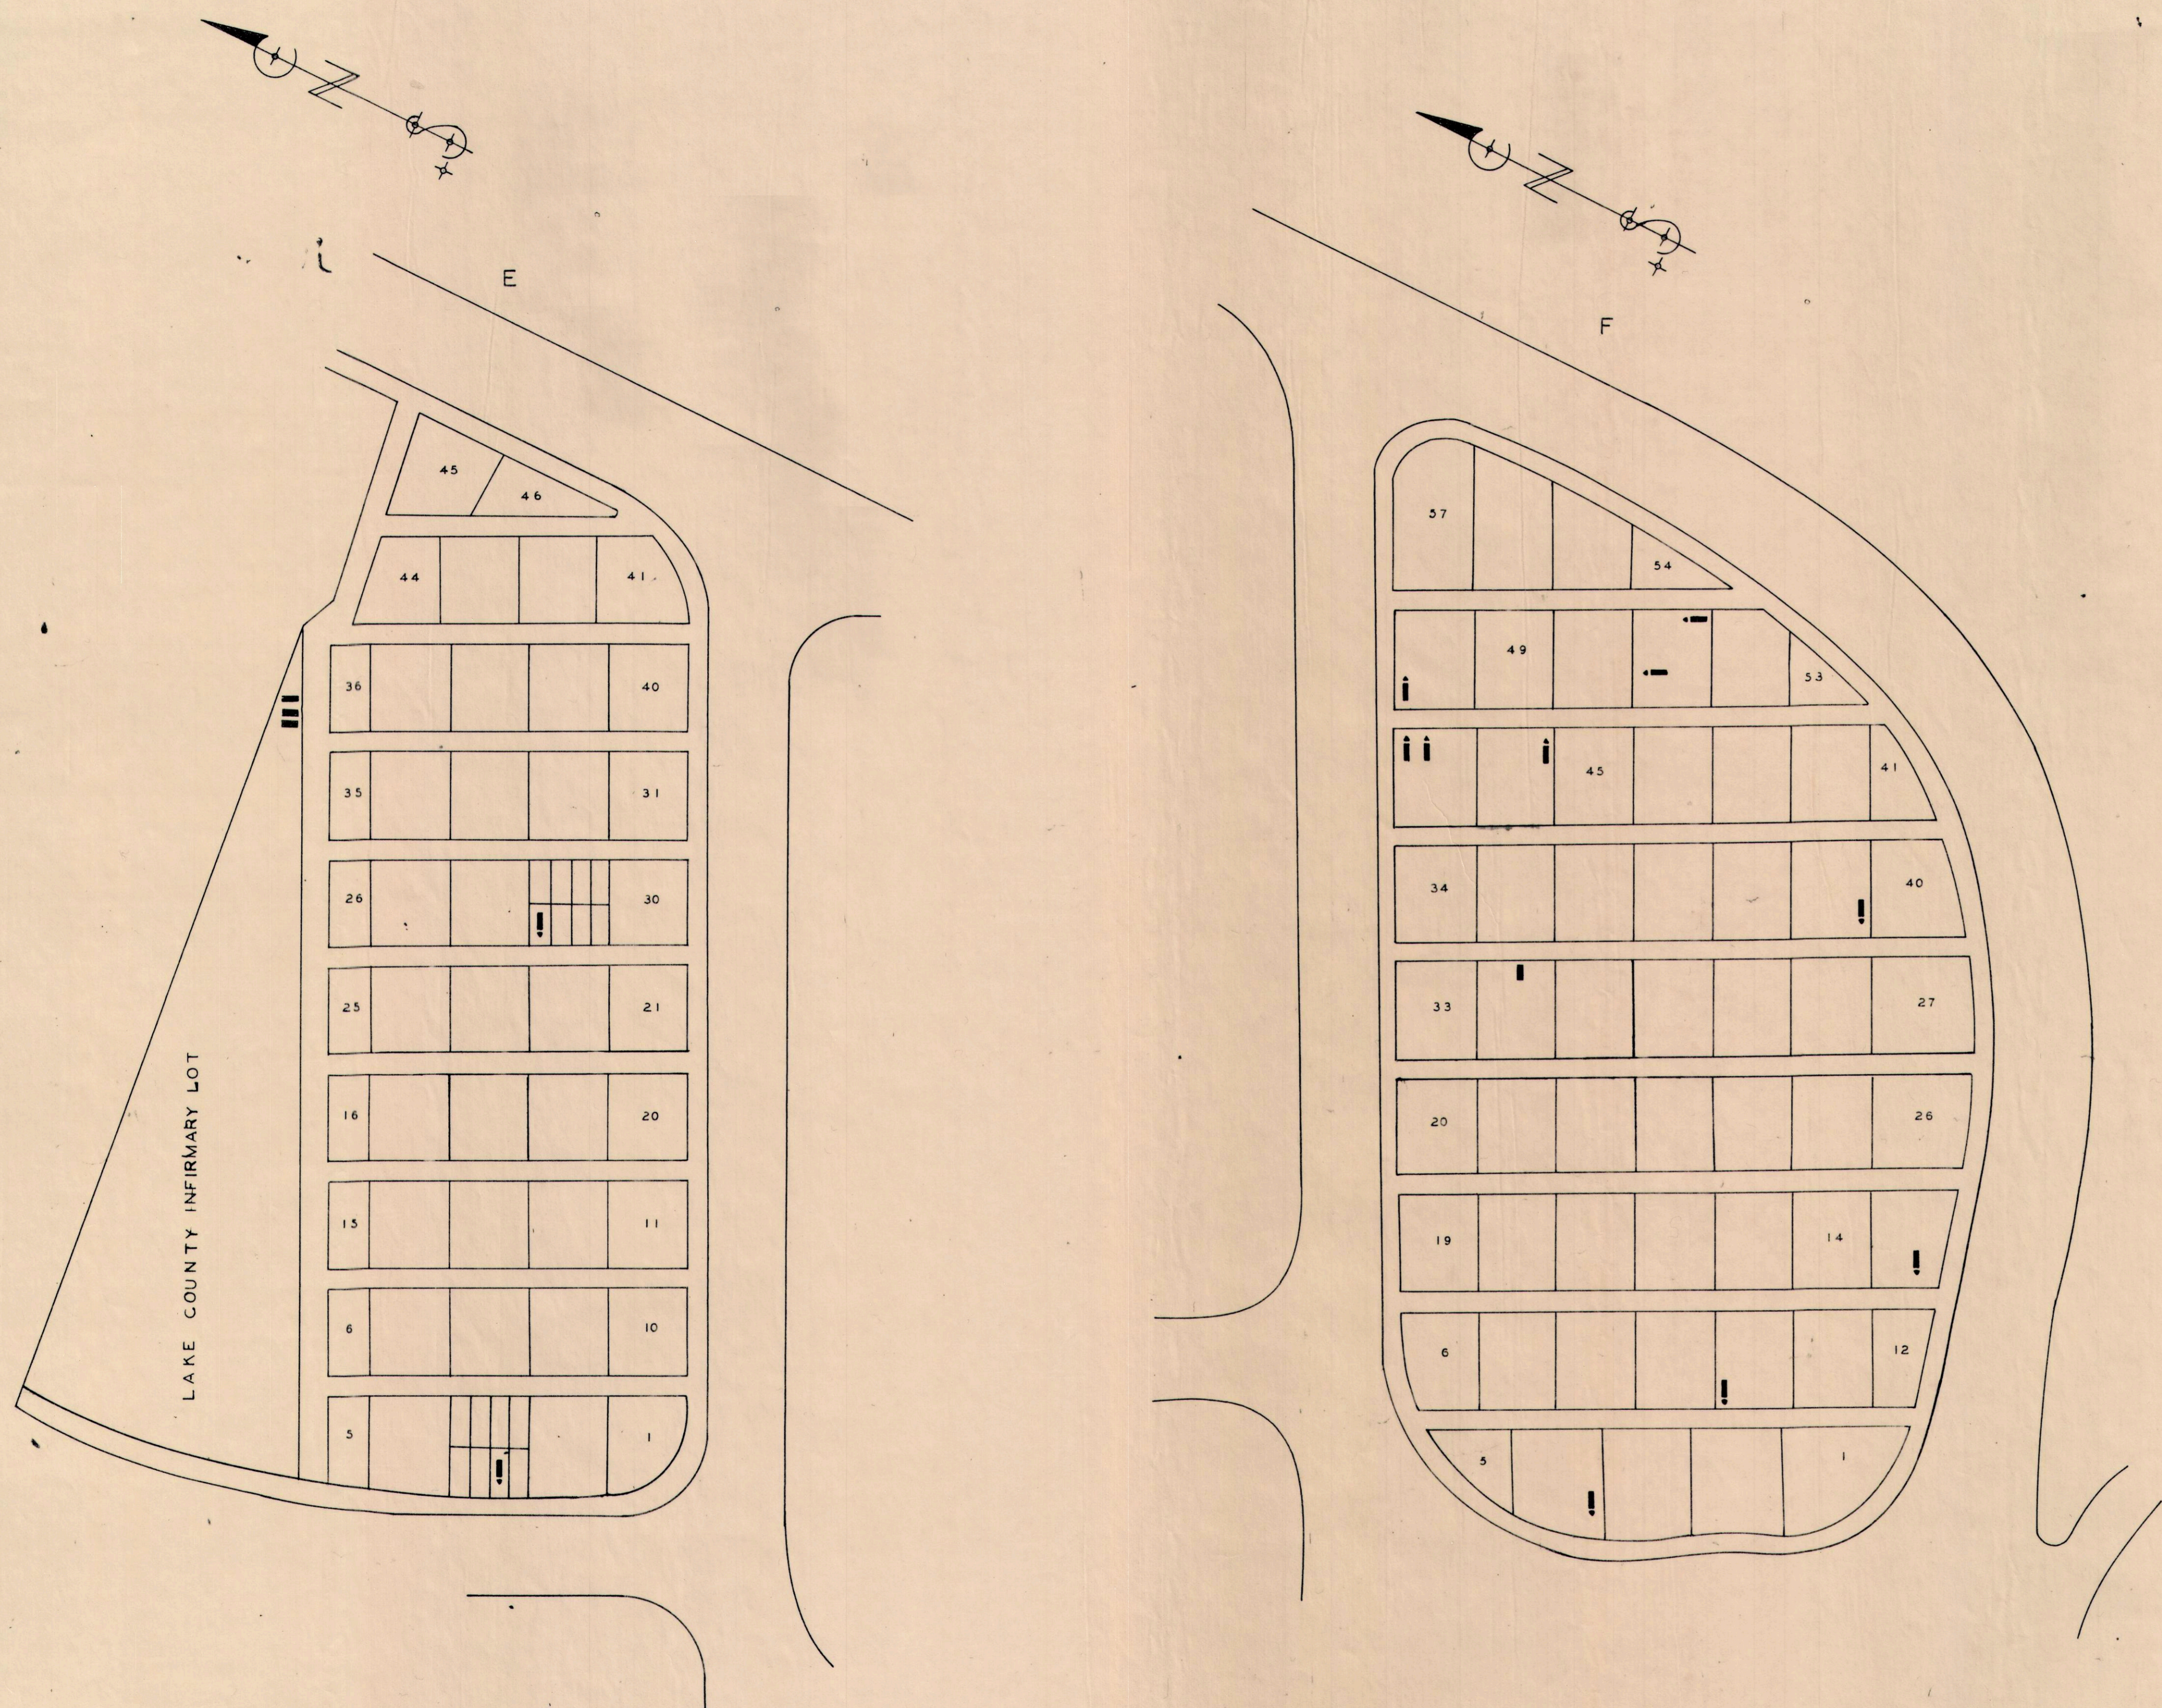

LAKE COUNTY INFIRMARY LOT

SECTIONS E&F
SCALE 1"=20'