
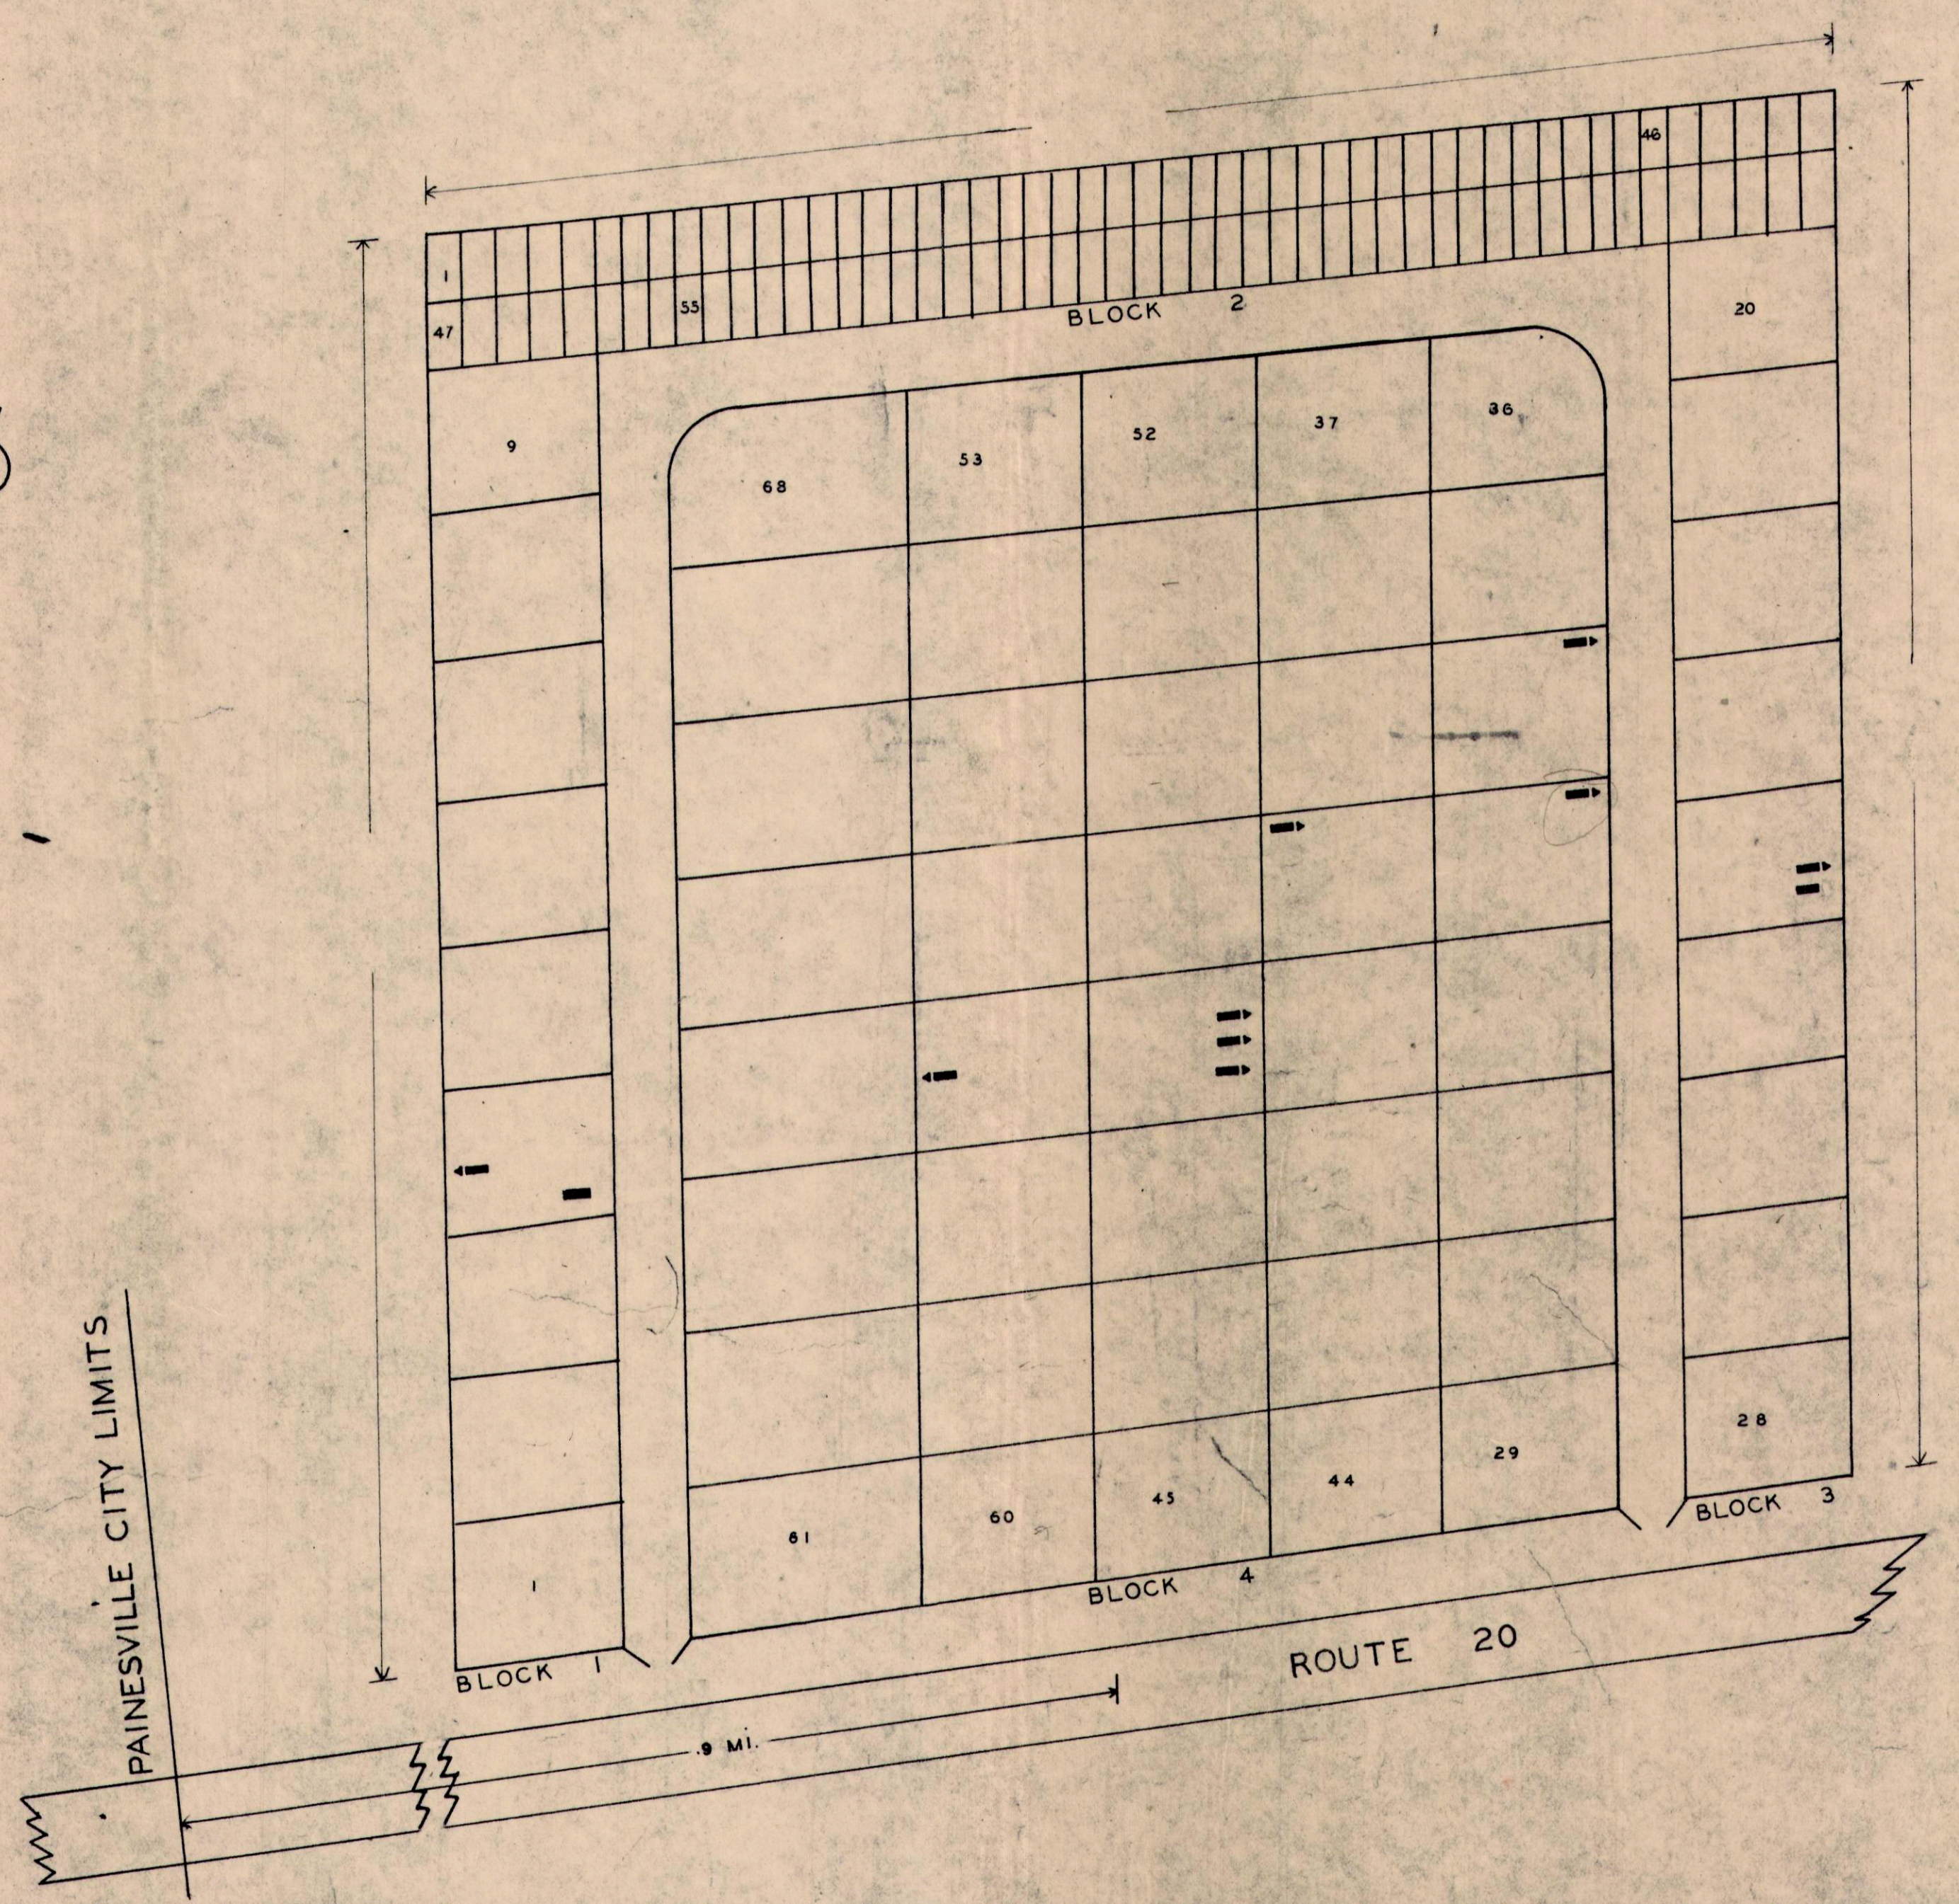


NAME	LOT	GRAVE	WAR
BLOCK 1			
SPERRY AMBROSE	4	4	19
JONES WILLIAM	4	7	19

BLOCK 3			
CARROLL CHARLES	24	10	19
TUTTLE JEROME	24	9	19

BLOCK 4			
BLISH JAMES M	34	1	19
BLISH BENJAMIN	33	1	19
DILLE LEWIS	57	1	10
GOLDSMITH JONATHAN	48	8	10
JONES BENAIAH	48	10	19
JONES ELKANAH	48	9	19
PROUTY LUCIUS A	40	3	19

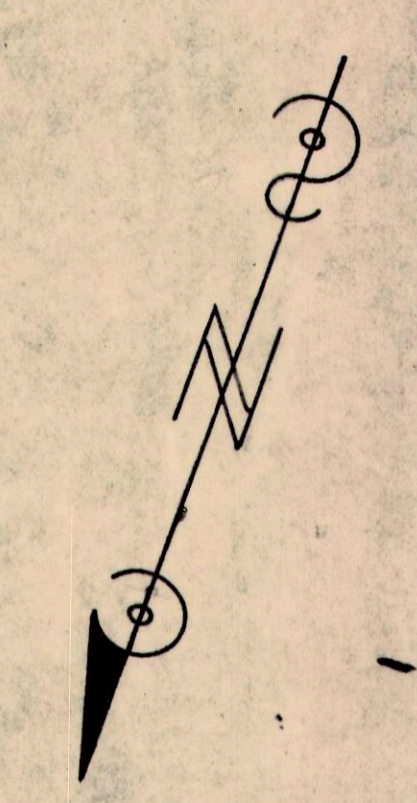

No 27

NYE MENTOR AVE

LAKE CO PAINESVILLE TWP

OFFICIAL PROJECT NOS 665-42-3-233
AND
465-42-3-467

LEGEND HISTORY

① REVOLUTIONARY WAR LAND PURCHAS

⑩ WAR OF 1812 BY ZENAS BLISH

⑪ CIVIL WAR AND JOEL

GOLDSMITH FROM

ELY MURRAY

SCALE 1" = 20' .81 ACR