


**SURVEY OF PROPERTY  
FOR  
HARRY BARTON**  
Tract 4, Lots 54 & 60  
Painesville Twp.

Scale 1"=100' Sept. 11, 1913  
CUMINGS & DOWNER  
ENGINEERS & ARCHITECTS  
PAINESVILLE, O.

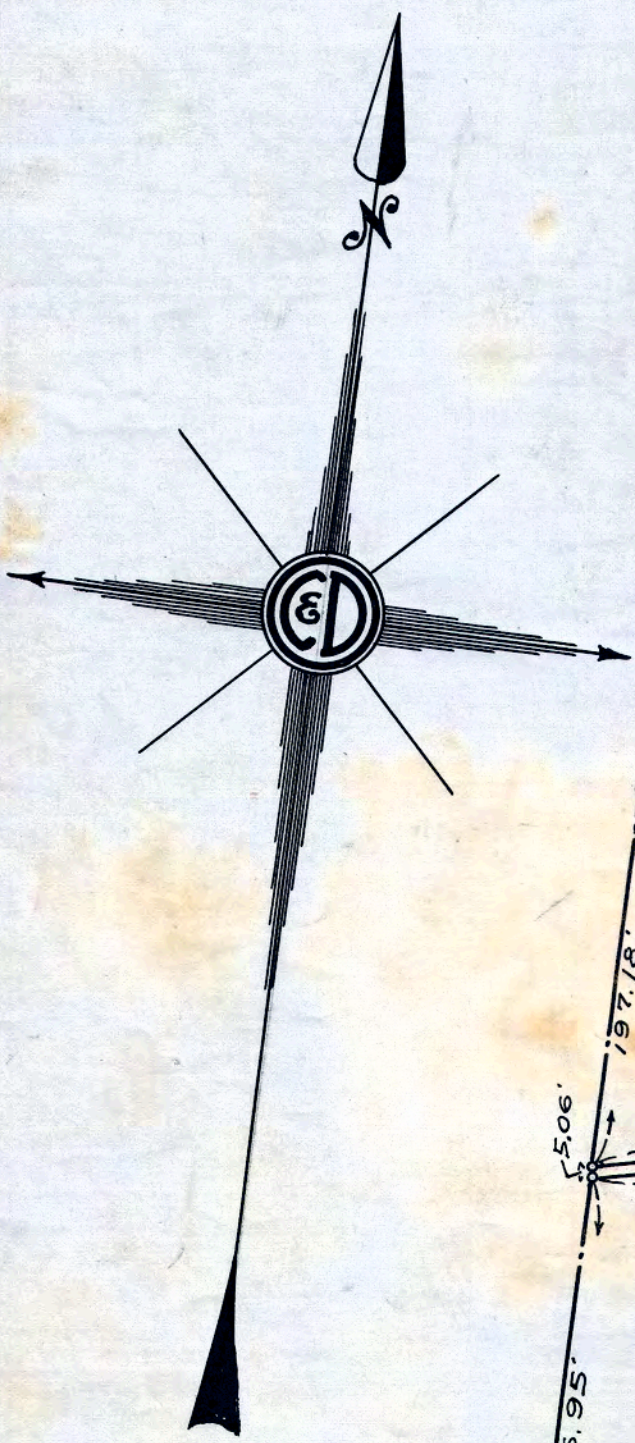

Note: • Denotes Iron Stk.

11  
1566-1  
2-A

11  
1566-1  
2-A

PAINESVILLE TWP.  
CONCORD TWP.

3 <sup>04</sup>/<sub>100</sub> Ac.

566.04'  
N 83°-26' E  
Edna M. Russell  
1 <sup>08</sup>/<sub>100</sub> Ac.  
N 83°-26' E  
576.60

10 <sup>57</sup>/<sub>100</sub> Ac.

W. R. Dodd  
3 <sup>04</sup>/<sub>100</sub> Ac.

C. K. Russell  
3 <sup>80</sup>/<sub>100</sub> Ac.

5 <sup>05</sup>/<sub>100</sub> Ac.

0 <sup>76</sup>/<sub>100</sub> Ac.

To Cleveland

To Corneaut

Showalter

Carmedy

H.C. Miller

Martin

To Cleveland

To Corneaut

Showalter

Carmedy

H.C. Miller

Martin

Note: • Denotes Iron Stk.

11  
1566-1  
2-A

11  
1566-1  
2-A

PAINESVILLE TWP.  
CONCORD TWP.

3 <sup>04</sup>/<sub>100</sub> Ac.

566.04'  
N 83°-26' E  
Edna M. Russell  
1 <sup>08</sup>/<sub>100</sub> Ac.  
N 83°-26' E  
576.60

10 <sup>57</sup>/<sub>100</sub> Ac.

W. R. Dodd  
3 <sup>04</sup>/<sub>100</sub> Ac.

C. K. Russell  
3 <sup>80</sup>/<sub>100</sub> Ac.

5 <sup>05</sup>/<sub>100</sub> Ac.

0 <sup>76</sup>/<sub>100</sub> Ac.

To Cleveland

To Corneaut

Showalter

Carmedy

H.C. Miller

Martin

Note: • Denotes Iron Stk.

11  
1566-1  
2-A

11  
1566-1  
2-A

PAINESVILLE TWP.  
CONCORD TWP.